

STATE OF NEVADA  
 COUNTY OF CLARK

I, Richard J. Baughman, being first duly sworn, depose and say that this map consisting of one sheet, has been correctly drawn to the designated scale from field notes of a survey made under my supervision and direction on the 16<sup>th</sup> day of JUNE 1974, that it truly represents the proposed location and extent of the works used to divert water from an underground source in Clark County Nevada by COVINGTON BROTHERS, INC. for recreational purposes. That the proposed point of diversion, the approximate location and size of the diverting channel or other conduit, the place and manner of use and the location and names of all other works or streams which are crossed by, or connected with said works, are fully and correctly designated thereon.



*Richard J. Baughman*  
 State Water Right Surveyor

Subscribed and sworn to before me this 1<sup>st</sup> day of JULY, 1974




My commission expires: DECEMBER 14<sup>th</sup> 1975


*Janala J. Strickland*  
 Notary Public in and for  
 said County and State

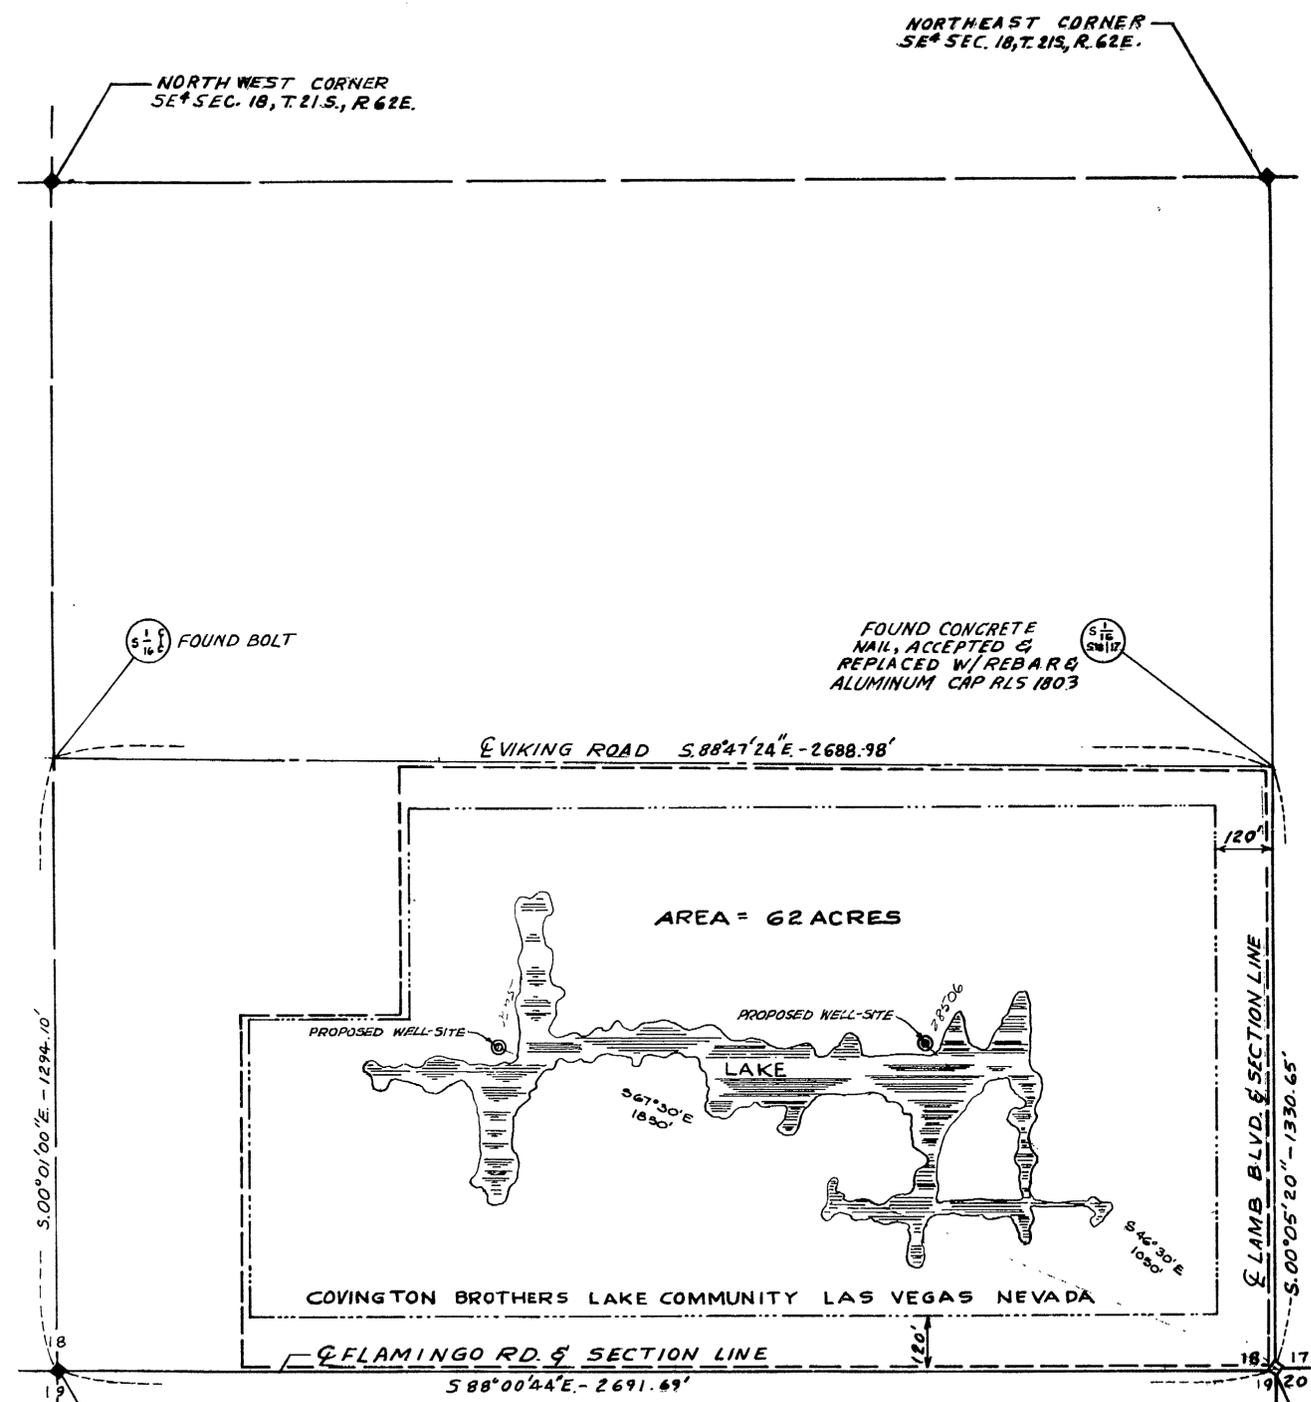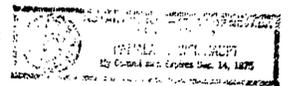

**LEGEND**  
 ----- FUTURE NET PROPERTY LINE  
 - - - - - PROPOSED PLACE OF USE  
 [Hatched Area] PROPOSED LAKE SITE

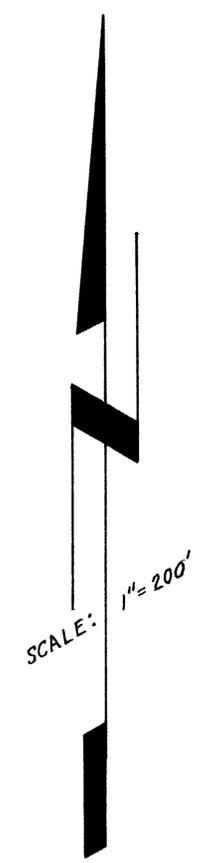

**PROPOSED PLACE USE**  
 PORTION OF THE SOUTHEAST QUARTER (SE<sup>4</sup>)  
 SECTION 18, TOWNSHIP 21 SOUTH, RANGE 62 EAST, M.D.B. & M.  
 CLARK COUNTY NEVADA

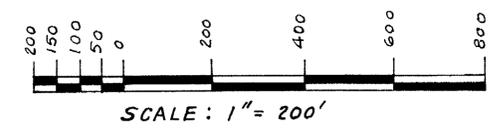

FILED  
 JUL 10 1974  
 STATE ENGINEER'S OFFICE

MAP TO ACCOMPANY AN APPLICATION  
 TO APPROPRIATE WATER  
 BY: COVINGTON BROTHERS, INC.  
 FOR: RECREATIONAL PURPOSES  
 FROM: AN UNDERGROUND SOURCE IN  
 CLARK COUNTY NEVADA  
**BAUGHMAN, HAUGHT & TURNER**  
 CIVIL ENGINEERS · MINING ENGINEERS · LAND SURVEYORS  
 2325 W. CHARLESTON BLVD. LAS VEGAS, NEVADA

28506 28505