

Section	Subdivision	Township	Range	Acres	Culture
20	NW 1/4 SW 1/4	T34N	R45E	40	Grain
"	NE 1/4 SW 1/4	"	"	40	"
"	SE 1/4 SW 1/4	"	"	40	"
"	SW 1/4 SW 1/4	"	"	40	"
Total				160	

STATE OF NEVADA } S.S.
COUNTY OF HUMBOLDT }

I, J.R. Caldwell, being first duly sworn, depose and say that this map, consisting of ___ sheets, has been correctly drawn to the designated scale from field notes of a survey made by me, for under my supervision and direction, on the ___ day of July, 1974; that it truly and correctly represents the location and extent of the works used to divert water from Underground in Lander County by Lincoln Industries, Inc. for Irrigation purposes under Application No. 26321. That the point of diversion, the location, size of the diverting channel, location and description of all measuring devices, location and extent of lands owned or controlled by the applicant upon which water applied for under Application No. 26321 is used, together with the area and kind of culture in each 40-acre subdivision, and the location and names of all other works or streams which are crossed by or connected with said works are fully and correctly designated thereon.

J.R. Caldwell
State Water Right Surveyor No. 276


Subscribed and sworn to before me this 6th day of August, 1974.
Theresa J. ...
Humboldt County Recorder

Scale 1" = 400'
0 400 800 1200 1600

FILED
AUG 7 1974
STATE ENGINEER'S OFFICE



T.34 N. R.45 E.
M.D.B.&M.

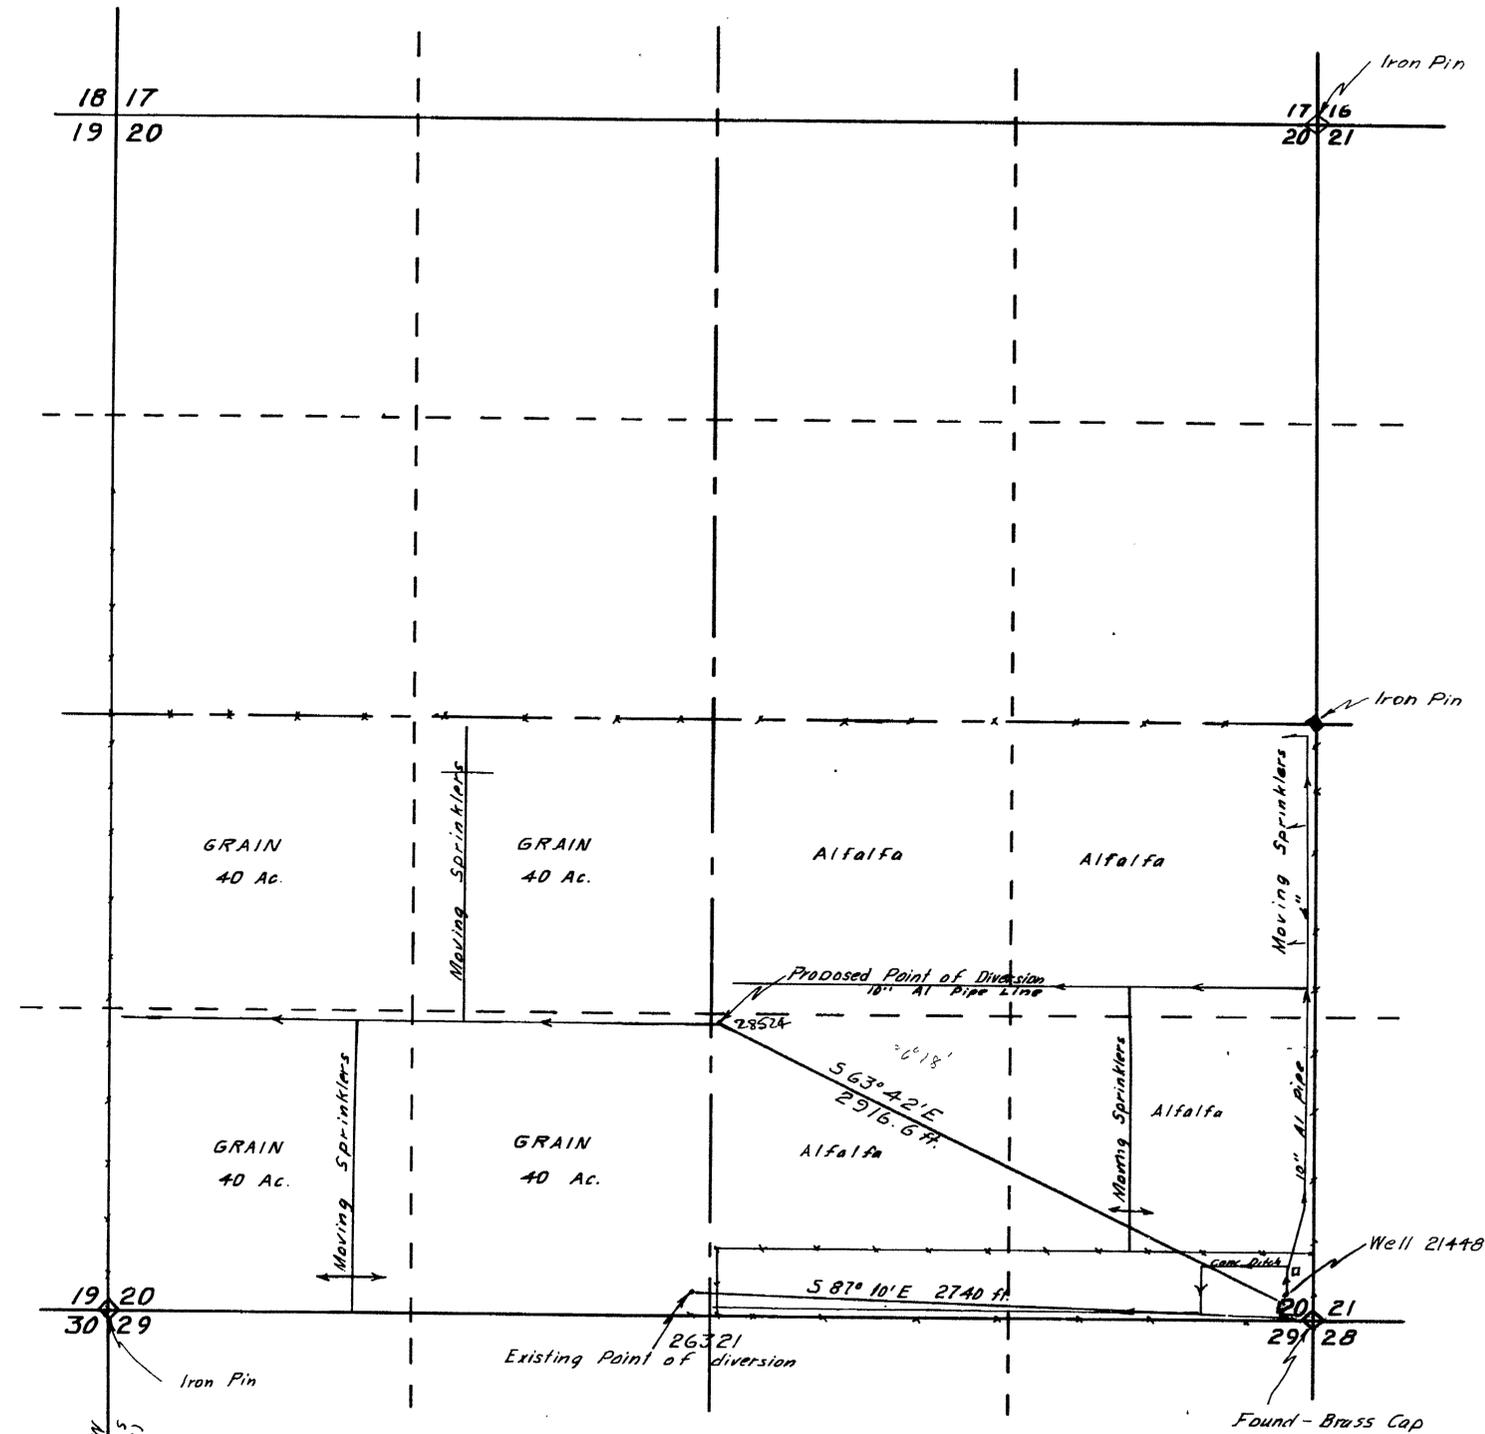

CERTIFICATE NO. 8551 ISSUED 7-29-75

OFFICE
STATE ENGINEER

1974 JUN 11 AM 10 29

OFFICE
STATE ENGINEER

1974 JUN 7 PM 3 03

ALSO
TO ACCOMPANY APPLICATION
TO CHANGE THE POINT OF DIVERSION

MAP
TO ACCOMPANY PROOF
OF BENEFICIAL USE
APPLICATION NO. 26321
BY LINCOLN INDUSTRIES, INC.
FROM UNDERGROUND
IN LANDER COUNTY, NEVADA

28524