


T. 41N. R. 28E
M.D.B.&M.

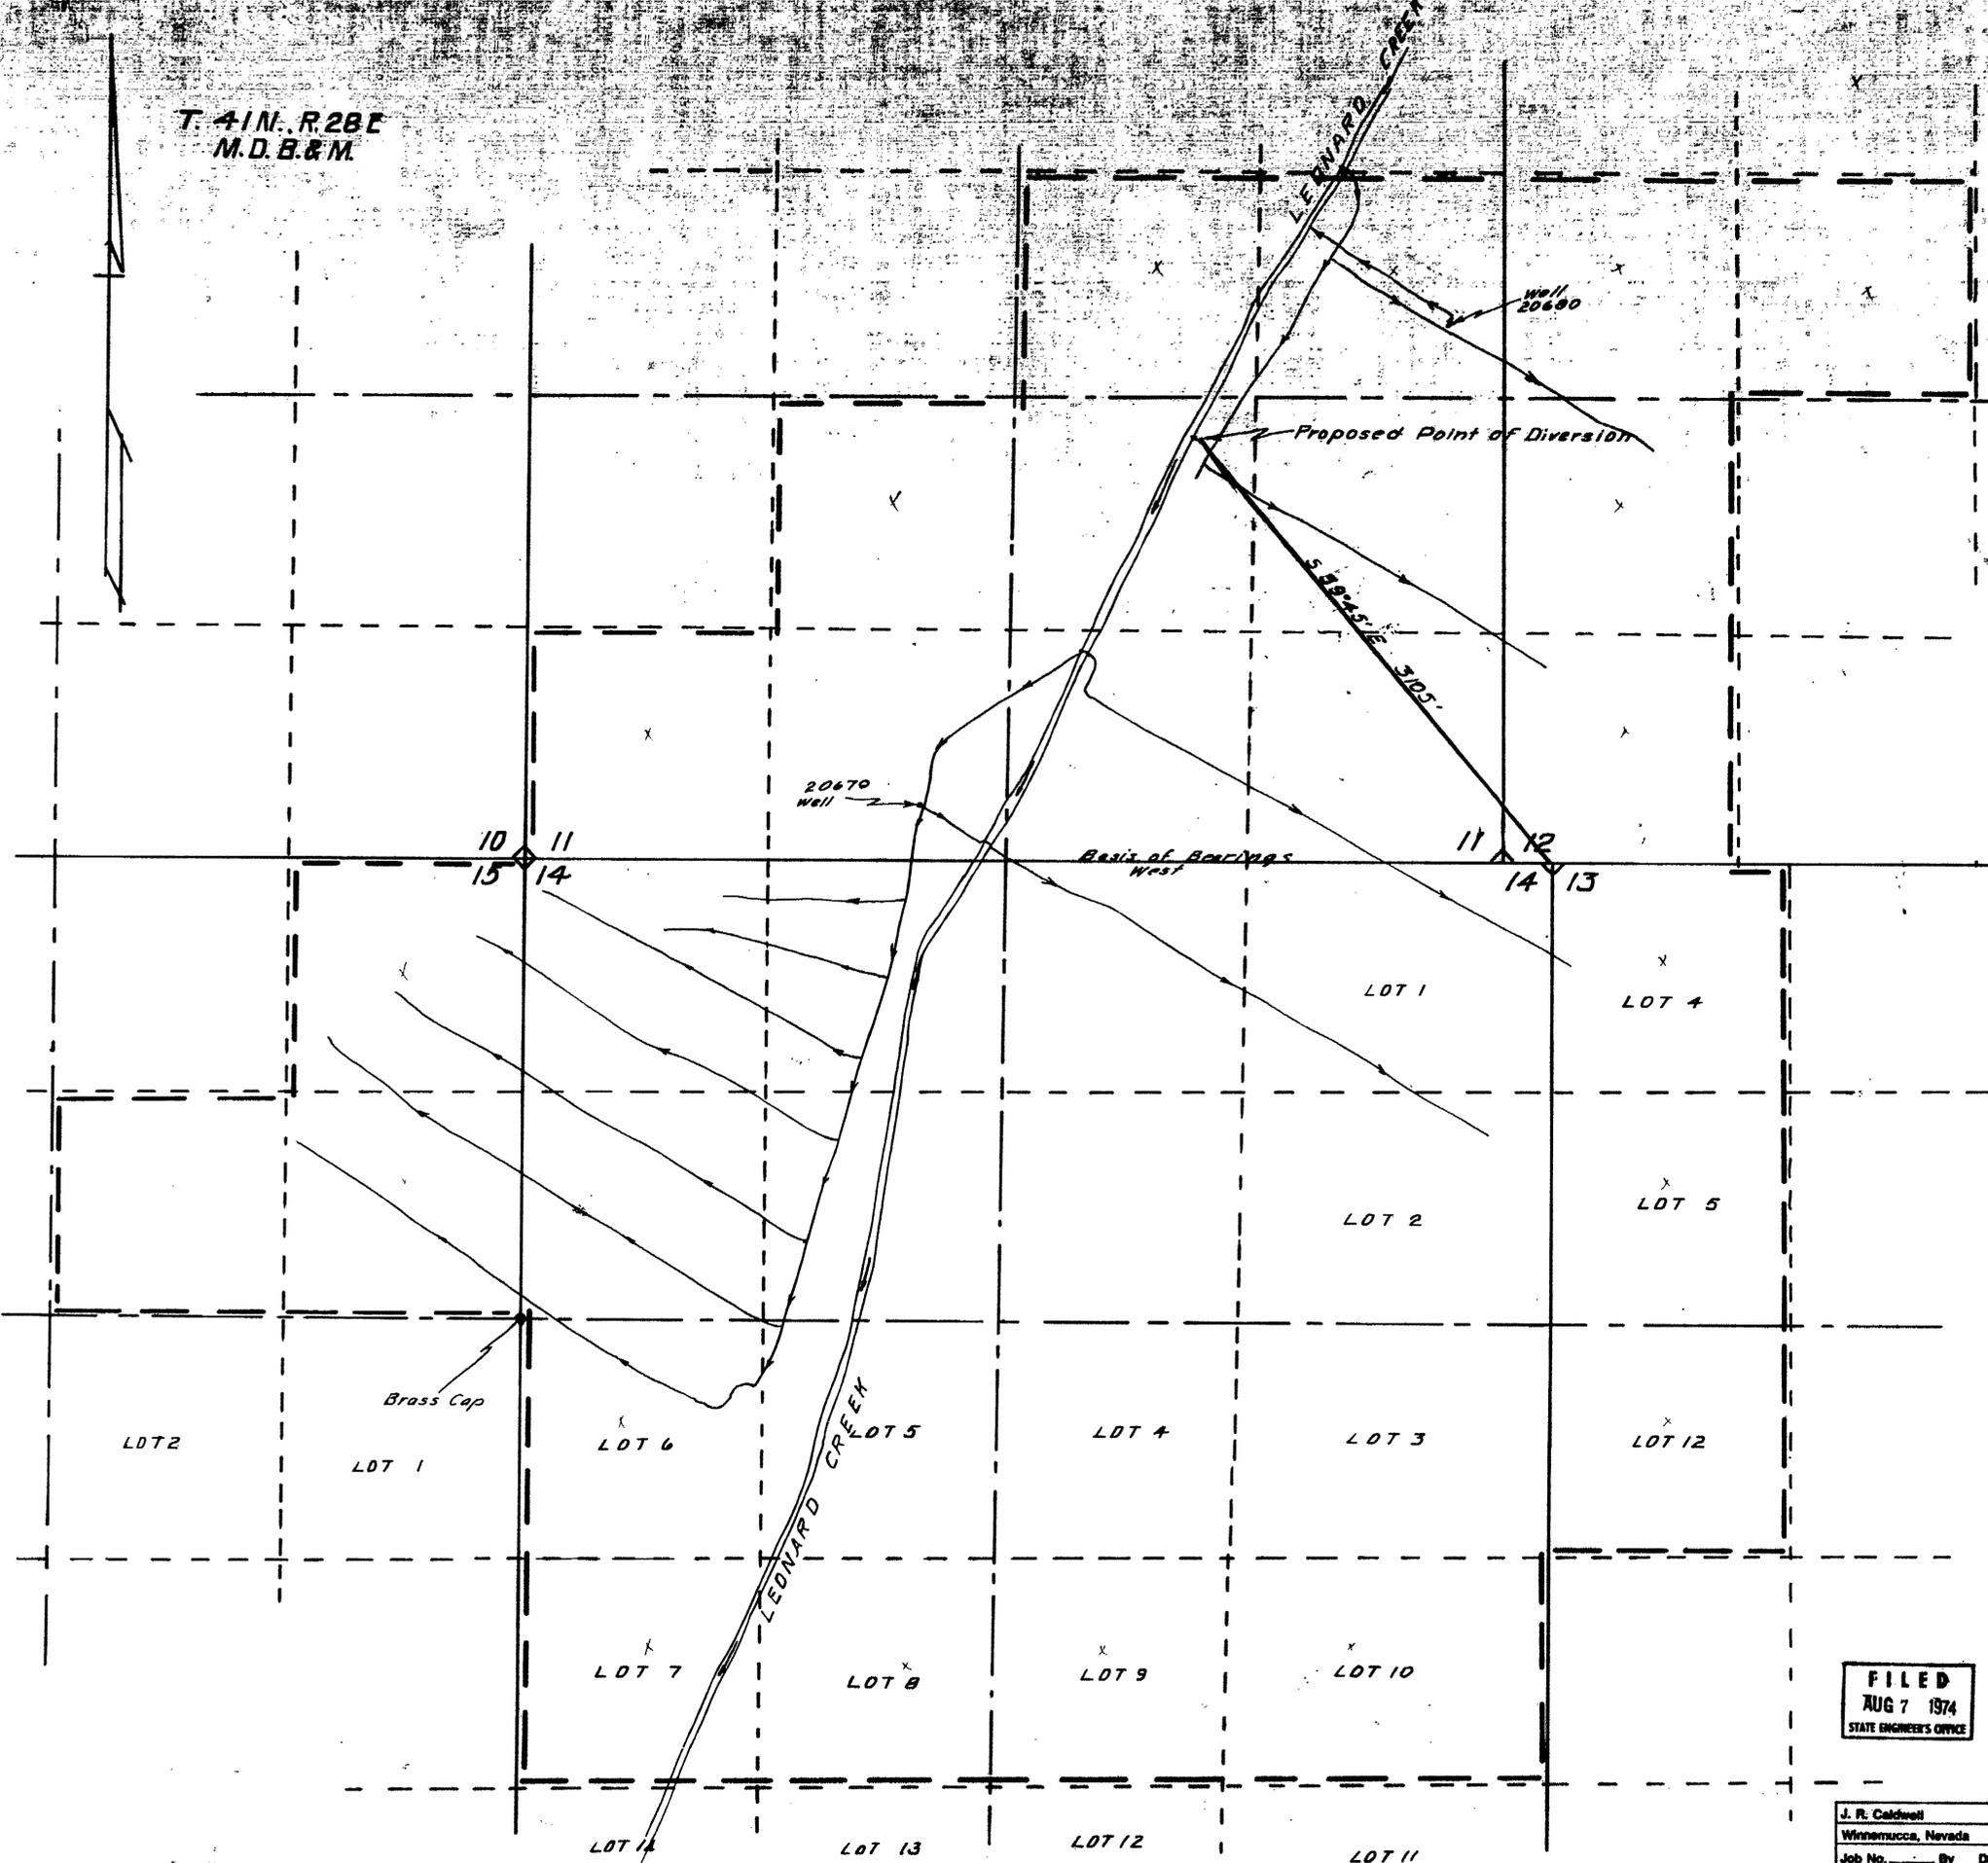

STATE OF NEVADA }
COUNTY OF HUMBOLDT } SS

I, J. R. Caldwell, being first duly sworn, depose and say that this map, consisting of _____ sheets, has been correctly drawn to the designated scale from field notes of a survey made by me, (or under my supervision and direction), on the _____ day of July 1974, that it


truly and correctly represents the proposed location and extent of the works used to divert water from Underground in Humboldt County, by Pine Forest Land & Stock Co. for Irrigation

That the proposed point of diversion, the location and size of the diverting channel, all reservoirs and basins, location and description of all measuring devices, and the boundary of all lands showing by 40-acre subdivisions the lands to be irrigated.

and the location and names of all other works or streams which are crossed by or connected with said works are fully and correctly designated thereon.

J.R. Caldwell
State Water Right Surveyor No. 278

Subscribed and sworn to before me this 16th day of July 1974
Rebecca Hill
Humboldt County Recorder

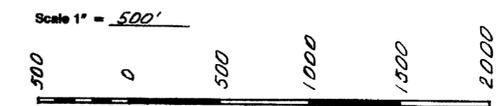

FILED
AUG 7 1974
STATE ENGINEER'S OFFICE

J. R. Caldwell		
Winnemucca, Nevada		
Job No.	By	Date
Survey	J.R.C.	7-15-74
Calculations		
Drawing	J.R.C.	7-16-74
Checked		
Corrections		

MAP TO ACCOMPANY APPLICATION TO APPROPRIATE WATER IRRIGATION
FOR IRRIGATION
BY PINE FOREST LAND & STOCK CO.
FROM UNDERGROUND
IN HUMBOLDT COUNTY, NEVADA

1974 JUL 15 PM 2 37

OFFICE STATE ENGINEER
1974 JUL 7 PM 3 04

OFFICE STATE ENGINEER
1974 JUL 18 AM 10 03

28532