


PO. BALANCED TRIANGULATION IN Sec. 36

T. 16 N. R. 21 E. M.D.B.M.

25 30
36 31

RANGE 20 E.
RANGE 21 E.


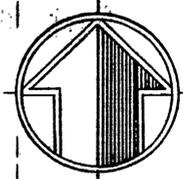


STATE OF NEVADA }
COUNTY OF LYON } ss.


I, JERE E. WILLIAMS, BEING FIRST DULY SWORN AND SAY THAT THIS MAP, CONSISTING OF 1 SHEET, HAS BEEN CORRECTLY DRAWN TO THE DESIGNATED SCALE FROM FIELD NOTES OF A SURVEY MADE UNDER MY SUPERVISION AND DIRECTION BETWEEN THE 27TH DAY OF APRIL AND THE 14TH DAY OF MAY, 1973; THAT IT TRULY AND CORRECTLY REPRESENTS THE PROPOSED LOCATION AND EXTENT OF THE WORKS USED TO DIVERT WATER FROM UNDERGROUND SOURCES IN LYON COUNTY, BY MILLER FAMILY TRUST, FOR QUASI-MUNICIPAL AND DOMESTIC USE. THAT THE PROPOSED POINT OF DIVERSION, THE SIZE AND LOCATION OF THE PUMP AND THE LOCATION AND THE NAMES OF OTHER WORKS AND THE BOUNDARY OF ALL LANDS ARE FULLY AND CORRECTLY DESIGNATED THEREON.

Jere E. Williams No. 411
STATE WATER RIGHT SURVEYOR
SUBSCRIBED AND SWORN TO BEFORE ME
THIS 3rd DAY OF October, 1974

Sheila R. Sepey
NOTARY PUBLIC IN AND FOR COUNTY OF DOUGLAS, NEVADA
MY COMMISSION EXPIRES MAY 20, 1978

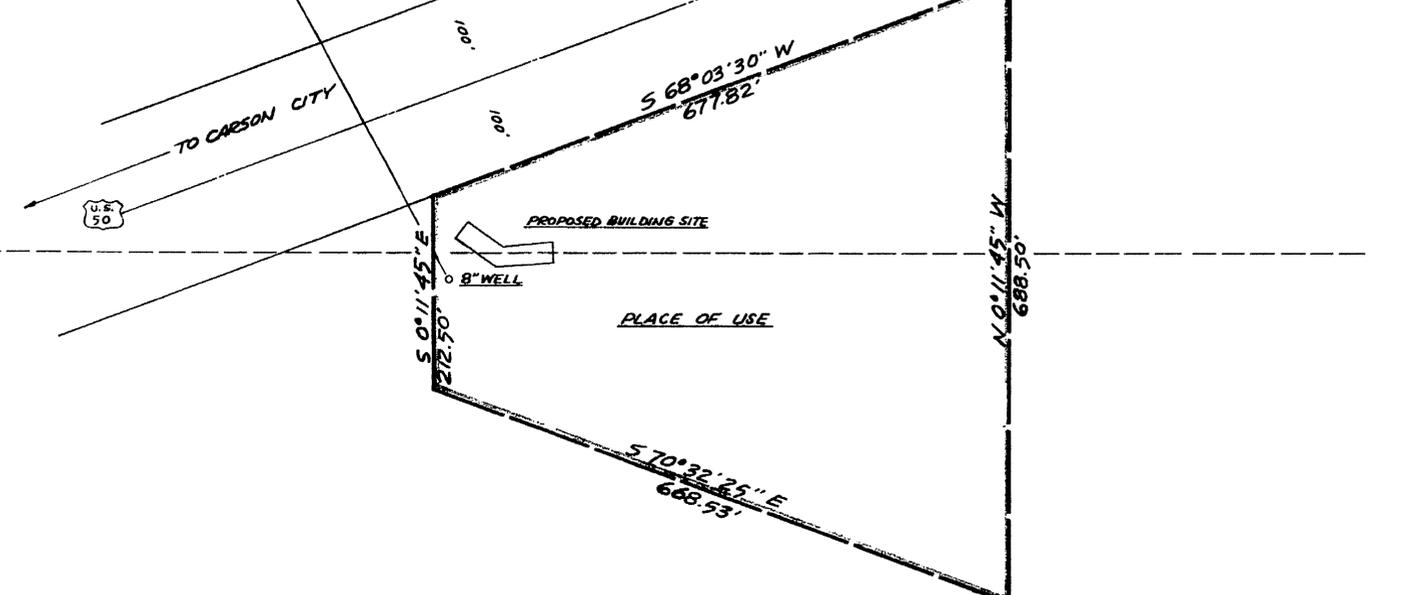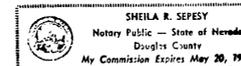

BASIS OF BEARING:
THE SOUTHERLY RIGHT-OF-WAY LINE OF
U.S. HIGHWAY 50 WHICH BEARS
N 68° 03' 30" E.

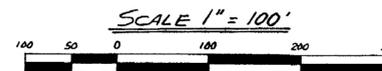

FILED
OCT 9 1974
STATE ENGINEER'S OFFICE

MAP
TO ACCOMPANY APPLICATION TO
APPROPRIATE WATER FOR
QUASI-MUNICIPAL USE BY
MILLER FAMILY TRUST
FROM UNDERGROUND SOURCE
SURVEYED BY CREEGAN & D'ANGELO
ZEPHYR COVE, NEVADA

JOB NO. 57342

28769