

T. 13 N., R. 61 E., M.D.B. & M.



STATE OF NEVADA }
County of White Pine }

I, Richard W. Forman, being first duly sworn, depose and say that this map, consisting of one sheet, has been correctly drawn to the designated scale from field notes of a survey made under my supervision and direction between the 1st of October, 1974, and the 5th day of October, 1974, that it truly and correctly represents the proposed location and extent of the works used to divert water from Unnamed Springs in White Pine County by Jerry F. Gardner for Irrigation and Domestic purposes. That the proposed point of diversion, the approximate location and size of the diverting channel, all reservoirs or basins, the locations and names of all other works which will cross or connect with the proposed works, and the boundary of all lands, showing by 40-acre subdivisions the areas proposed to be irrigated are fully and correctly designated hereon.

Richard W. Forman
State Water Right Surveyor

Subscribed and sworn to before me this 21st day of October, 1974.

Marcia Forman
Notary Public in and for White Pine County, Nevada.

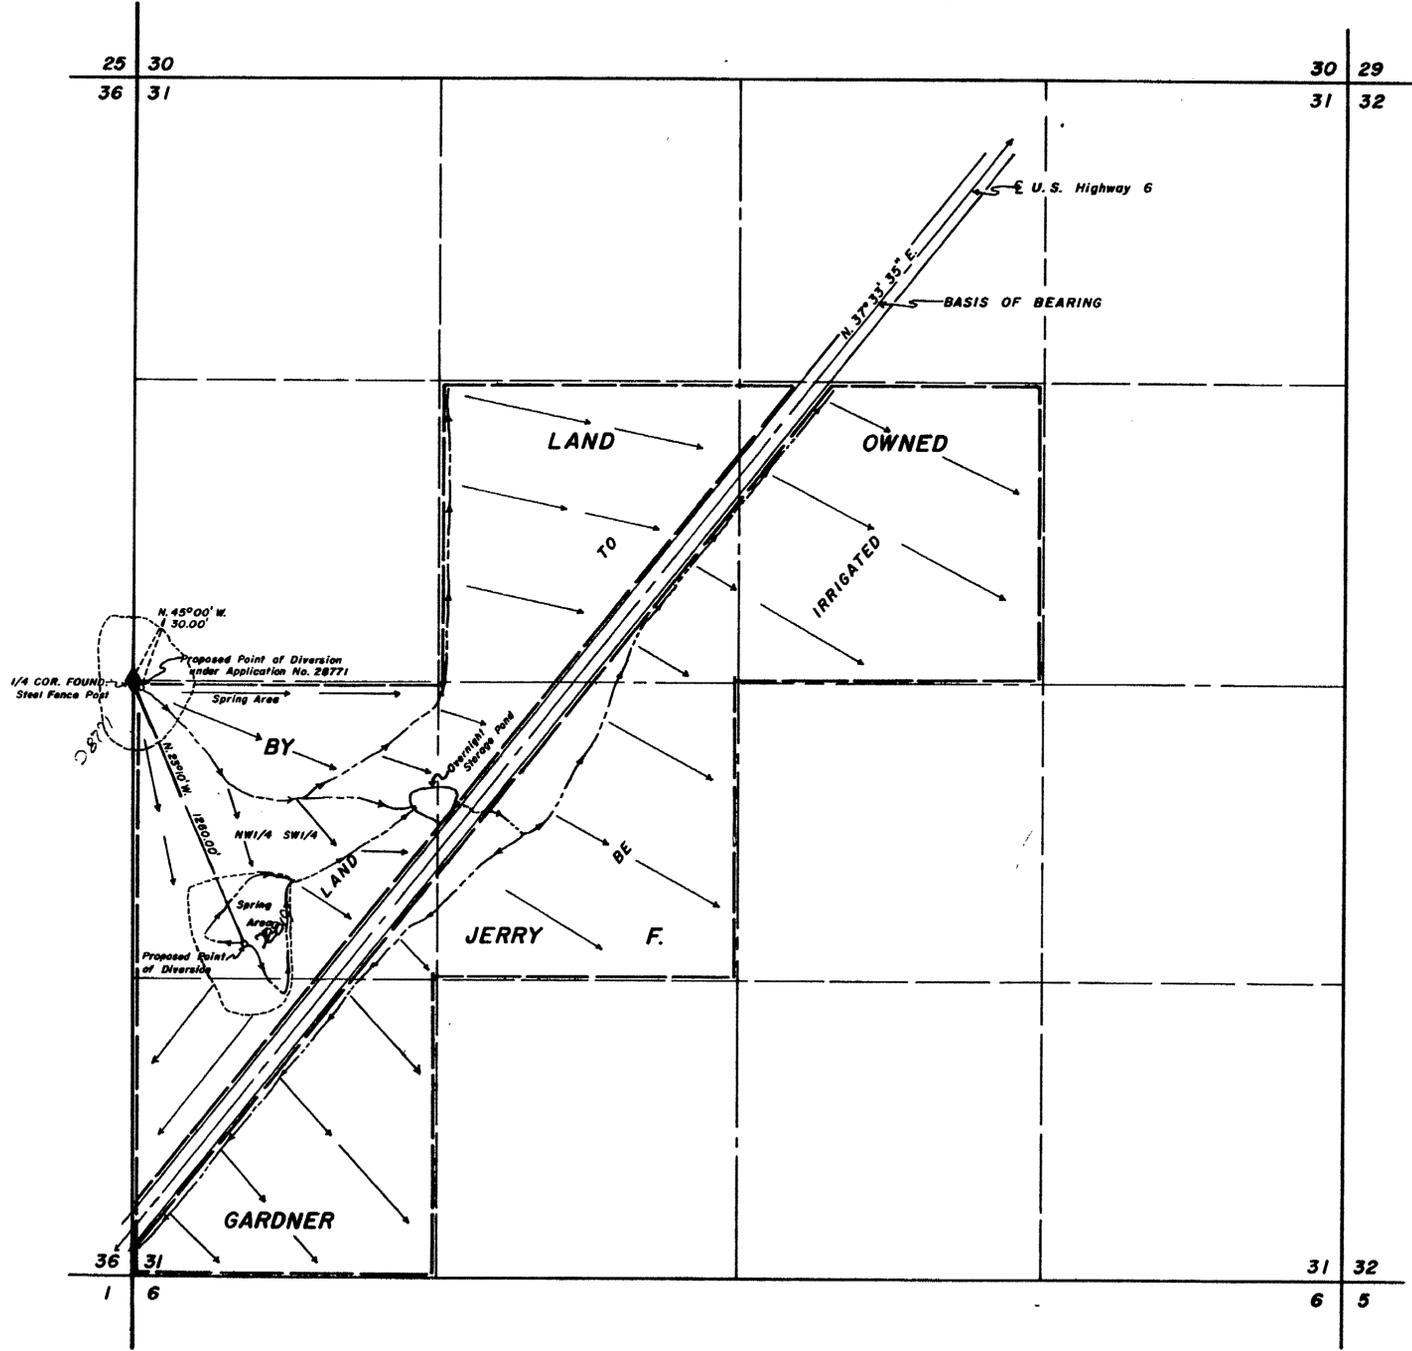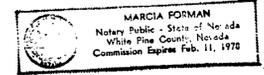

MAP TO ACCOMPANY
APPLICATION TO APPROPRIATE WATER

FOR IRRIGATION & DOMESTIC
BY JERRY F. GARDNER
FROM UNNAMED SPRINGS

FILED
OCT 22 1974
STATE ENGINEER'S OFFICE

SURVEYED & MAPPED
BY
BOUNTY & FORMAN INC.
ELY, NEVADA
OCTOBER, 1974

28819 28771