


Section	Subdivision	Township	Range	Acres	Culture
25	NW 1/4 SE 1/4	18 N.	66 E.	5.22	Pasture Grasses
25	NE 1/4 SE 1/4	18 N.	66 E.	33.17	" "
25	SE 1/4 SE 1/4	18 N.	66 E.	0.30	" "
30	NW 1/4 SW 1/4	18 N.	67 E.	17.12	" "
30	SW 1/4 NW 1/4	18 N.	67 E.	4.96	" "
				Total Acreege	60.77

T. 18 N., R. 66 E., M.D.B. & M.

T. 18 N., R. 67 E., M.D.B. & M.

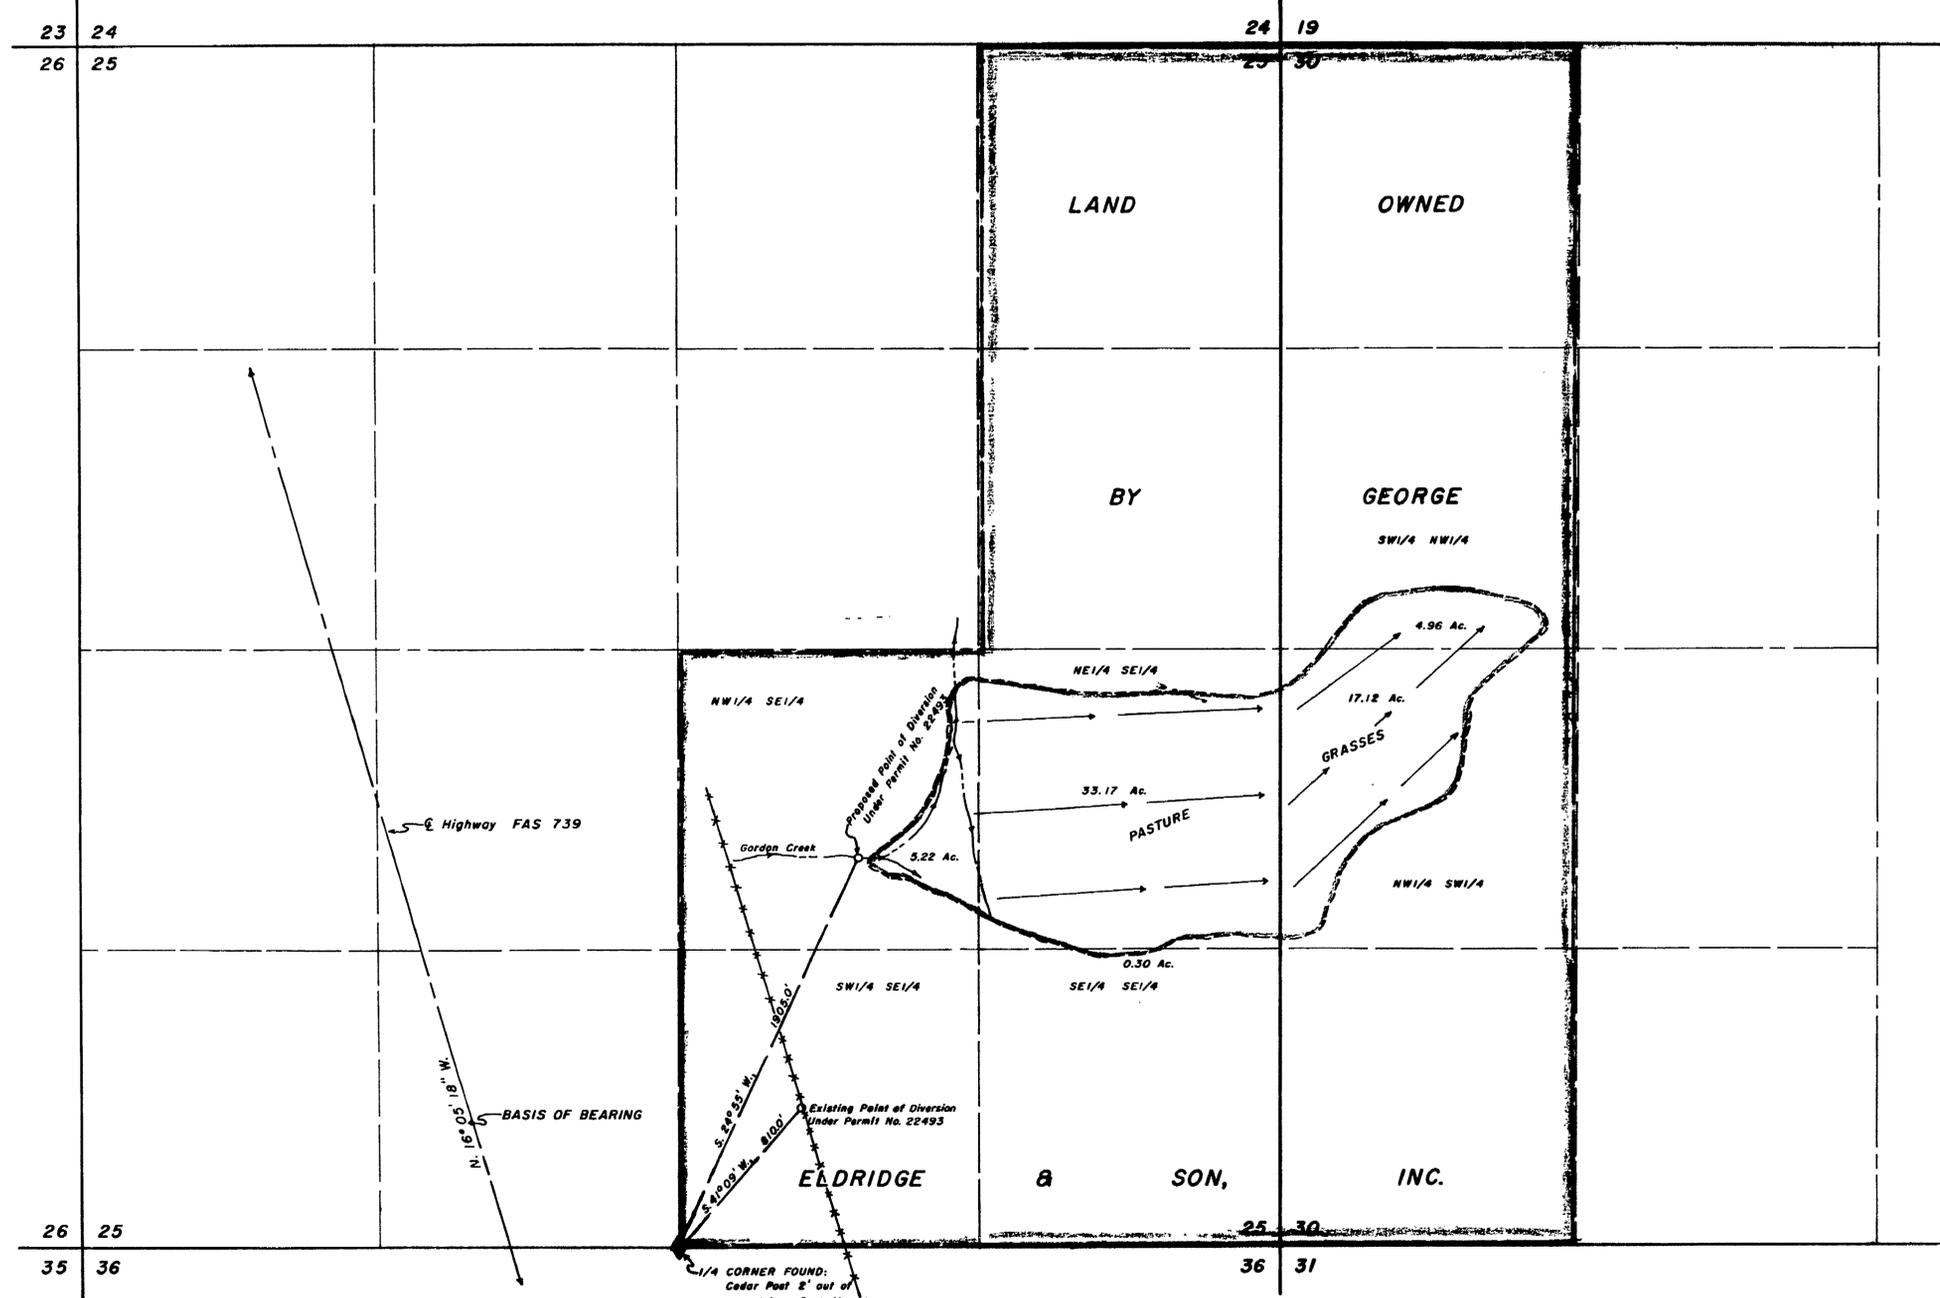

STATE OF NEVADA } ss
County of White Pine }

I, Richard W. Forman, being first duly sworn, depose and say that this map, consisting of one sheet, has been correctly drawn to the designated scale from field notes of a survey made under my supervision and direction between the 3rd day of October, 1974, and the 8th day of October, 1974, that it truly and correctly represents the location and extent of the works used to divert water from Gordon Creek in White Pine County by George Eldridge & Son, Inc., for Irrigation and Domestic purposes under Application No. 22493. That the point of diversion, the location and size of the diverting channel, the location and description of all measuring devices, the location and extent of all lands owned or controlled by the applicant upon which the water applied for under Application No. 22493 is used, together with the area and kind of culture in each 40-acre subdivision and the location and names of all other works or streams which are crossed or connected with said works are fully and correctly designated hereon.

Richard W. Forman
State Water Right Surveyor

Subscribed and sworn to before me this 11th day of October, 1974.

Marcia Forman
Notary Public in and for White Pine County, Nevada.



- = Pasture Grasses
- = Existing Place of Use
- = Proposed Place of Use

FILED
DEC 5 1974
STATE ENGINEER'S OFFICE

28818 CERTIFICATE No. 9023 ISSUED 4-29-77

28818
SURVEYED & MAPPED
BY
BOUNDY & FORMAN INC.
ELY, NEVADA
OCTOBER, 1974

MAP TO ACCOMPANY APPLICATION TO
CHANGE THE POINT OF DIVERSION
AND PROOF OF BENEFICIAL USE
UNDER PERMIT No. 22493
FOR IRRIGATION & DOMESTIC
BY GEORGE ELDRIDGE & SON, INC.
FROM GORDON CREEK

22493 28818