


STATE OF NEVADA } ss
 County of White Pine }

I, Richard W. Forman, being first duly sworn, depose and say that this map, consisting of two sheets, has been correctly drawn to the designated scale from field notes of a survey made by me between the 11th day of November, 1974, and the 14th day of November, 1974, that it truly and correctly represents the proposed location and extent of the works used to divert water from Underground Sources in Elko County, by The Anaconda Company for Mining, Milling and Quasi-Municipal purposes. That the proposed point of diversion, the approximate location and size of the diverting channel, all reservoirs or basins, the location and names of all other works which will cross or connect with the proposed works and the boundary of all lands, showing by 40-acre subdivisions, the areas proposed to be used are fully and correctly designated hereon.


Richard W. Forman
 State Water Right Surveyor

Subscribed and sworn to before me this 19th day of November, 1974.

Marcia Forman
 Notary Public in and for White Pine County, Nevada.

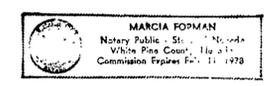

NOTES:
 All lands that are crossed or connected by the proposed pipeline, the points of diversion, and the place of use are either owned or controlled by the applicant.

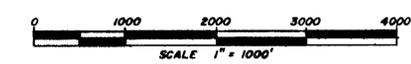

CERTIFICATE No. 9564 ISSUED 8-24-81
 (28961)
 CERTIFICATE No. 9565 ISSUED 8-24-81
 (28964)

28962 CERTIFICATE No. 9812 ISSUED 2/16/82
 28963 CERTIFICATE No. 9813 ISSUED 2/16/82
 29054 CERTIFICATE No. 9814 ISSUED 2/16/82
 29055 CERTIFICATE No. 9815 ISSUED 2/16/82

29055
 29054
 28961
 28962
 28963
 28964

FILED
 NOV 22 1974
 STATE ENGINEER'S OFFICE

SURVEYED & MAPPED
 BY
 BOUNDY & FORMAN, INC.
 ELY, NEVADA
 NOVEMBER, 1974

SHEET No. 1 of 2 SHEETS


MAP TO ACCOMPANY APPLICATION TO
 CHANGE THE POINT OF DIVERSION UNDER
 PERMIT Nos. 28461, 28462, 28463 & 28464

FOR MINING, MILLING & QUASI-MUNICIPAL

BY THE ANACONDA COMPANY

FROM UNDERGROUND SOURCES


29055 29054 28964 28963 28962 28961

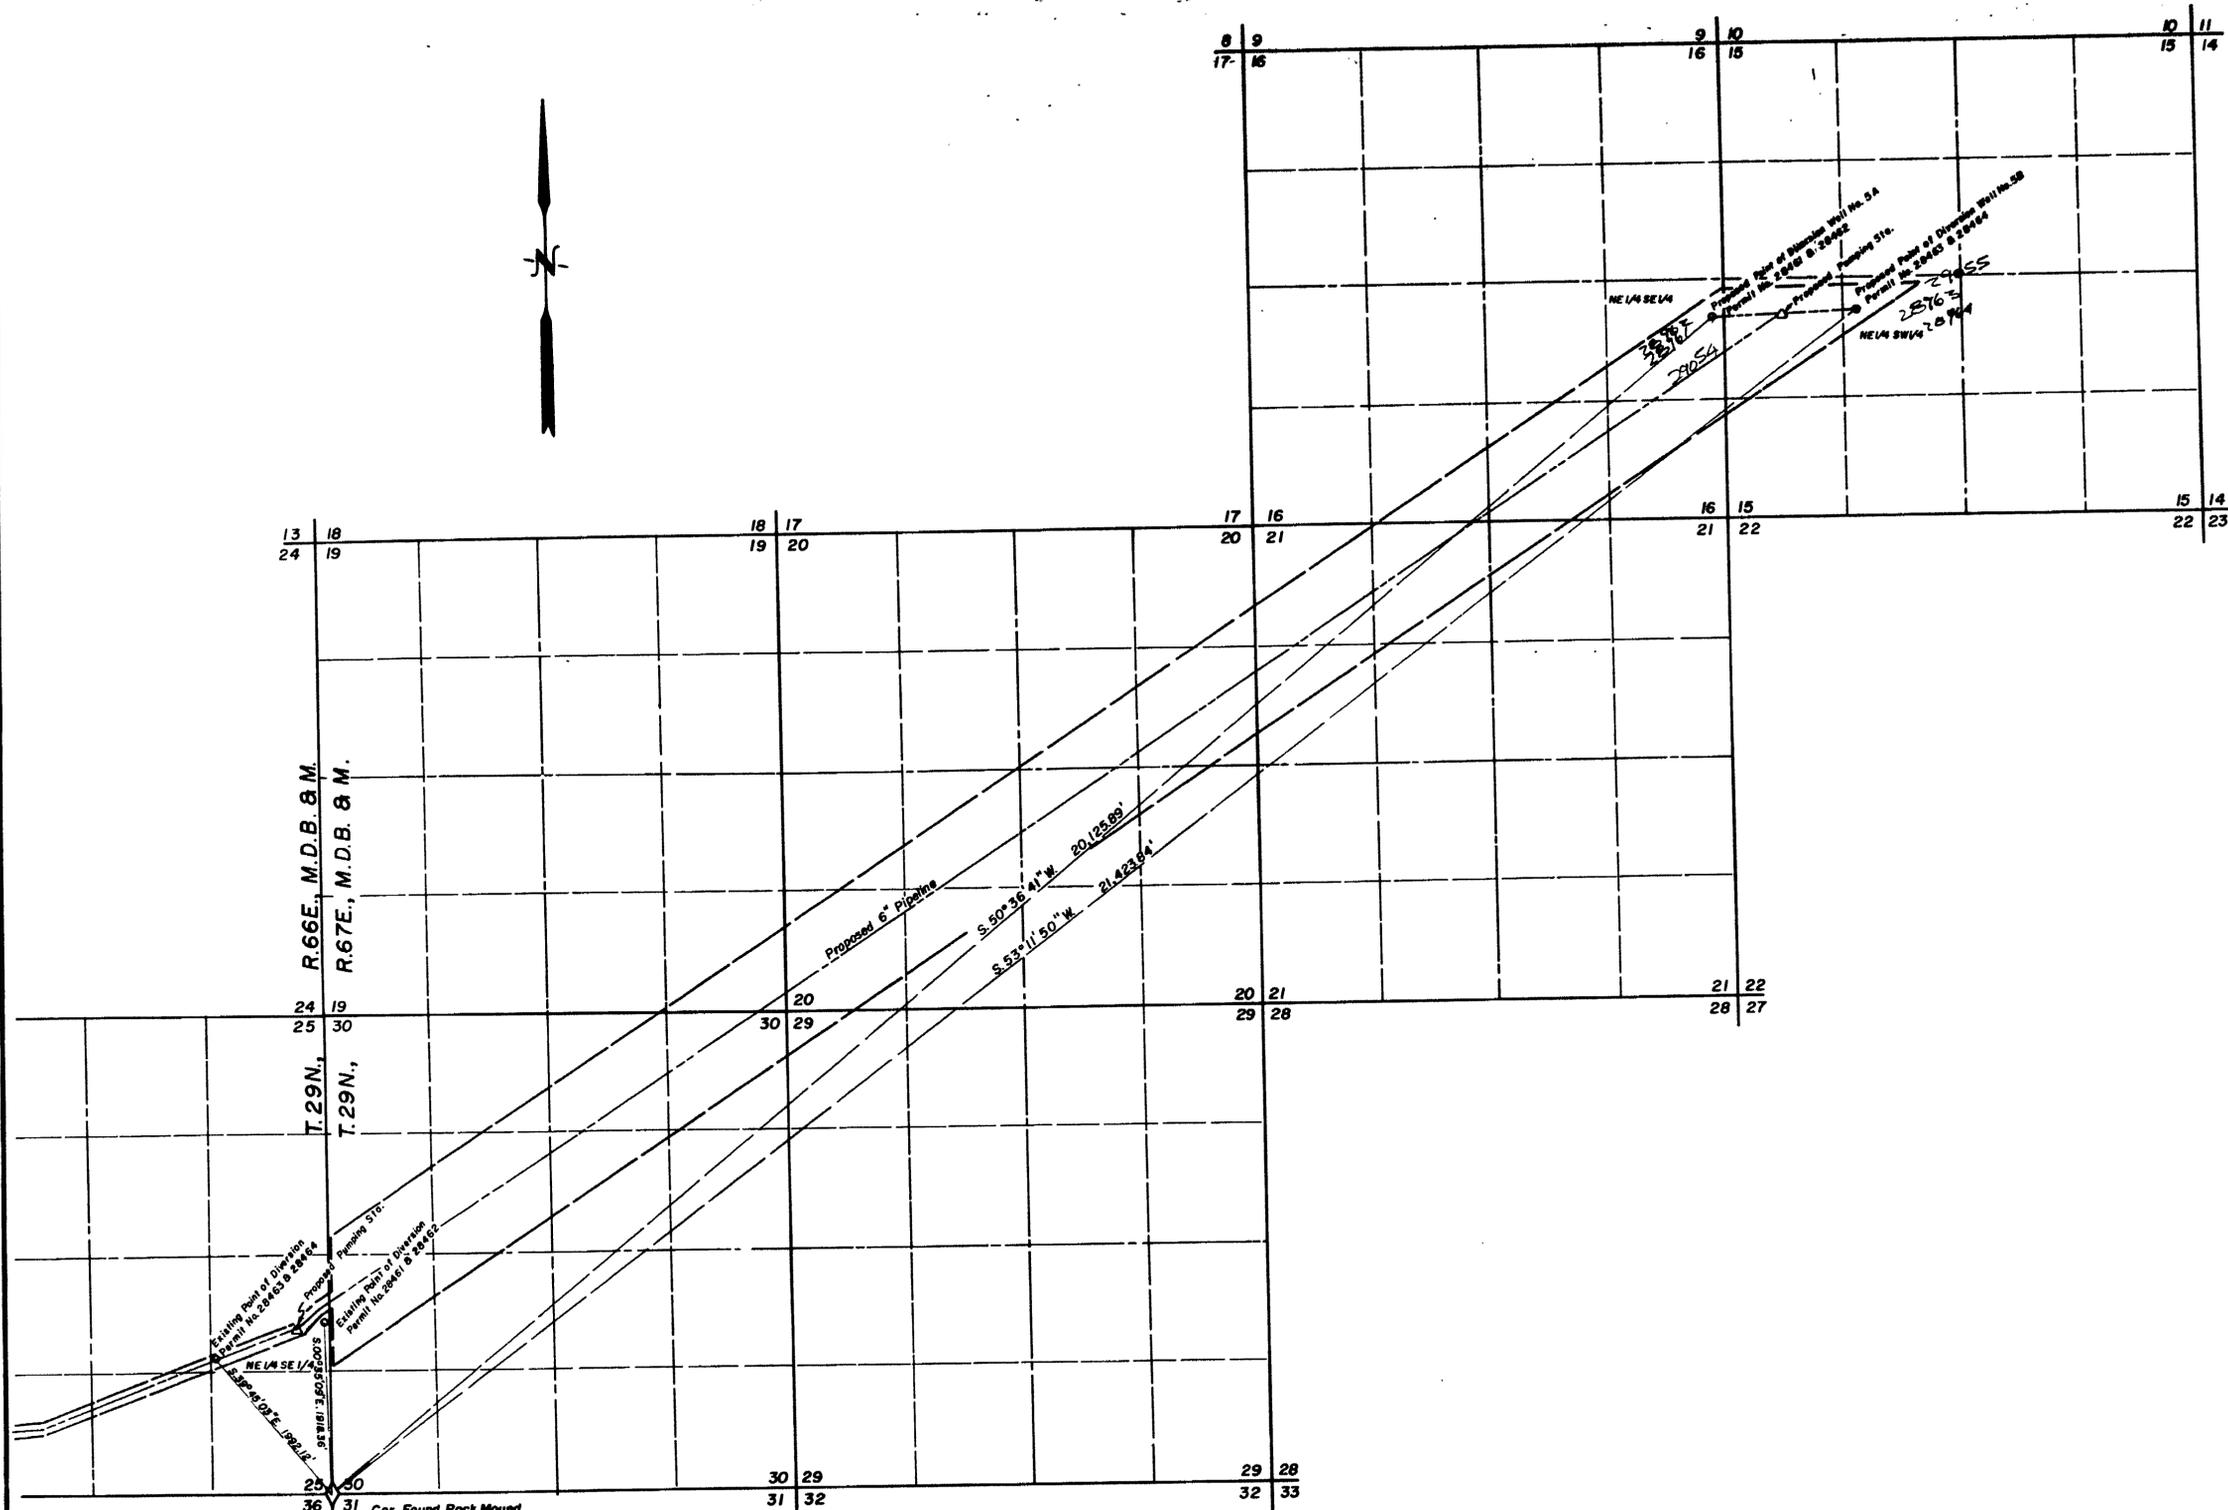

R. 66E, M.D.B. & M.
R. 67E, M.D.B. & M.
T. 29N.,
T. 29N.,

Existing Point of Diversion
Permit No. 28462 & 28464
Proposed
Point of Diversion
Permit No. 28461 & 28463
NE 1/4 Sec. 30
S. 30° 36' 41" W. 20,123.89'
S. 53° 11' 50" W. 21,423.84'

Cor. Found Rock Mound
With B. L. M. Fence Post
In The Center.

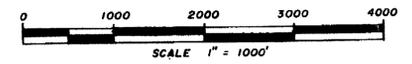

NOV 21 1974

FILED
NOV 22 1974
STATE ENGINEER'S OFFICE

2705A-SS

SHEET No. 2 of 2 SHEETS

MAP TO ACCOMPANY APPLICATION TO
CHANGE THE POINT OF DIVERSION UNDER
PERMIT Nos. 28461, 28462, 28463 & 28464

FOR MINING, MILLING & QUASI-MUNICIPAL

BY THE ANACONDA COMPANY

SURVEYED & MAPPED
BY
BOUNDY & FORMAN, INC.
ELY, NEVADA
NOVEMBER, 1974

FROM UNDERGROUND SOURCES

29055 | 29054 | 28964 | 28963 | 28962 | 28961