
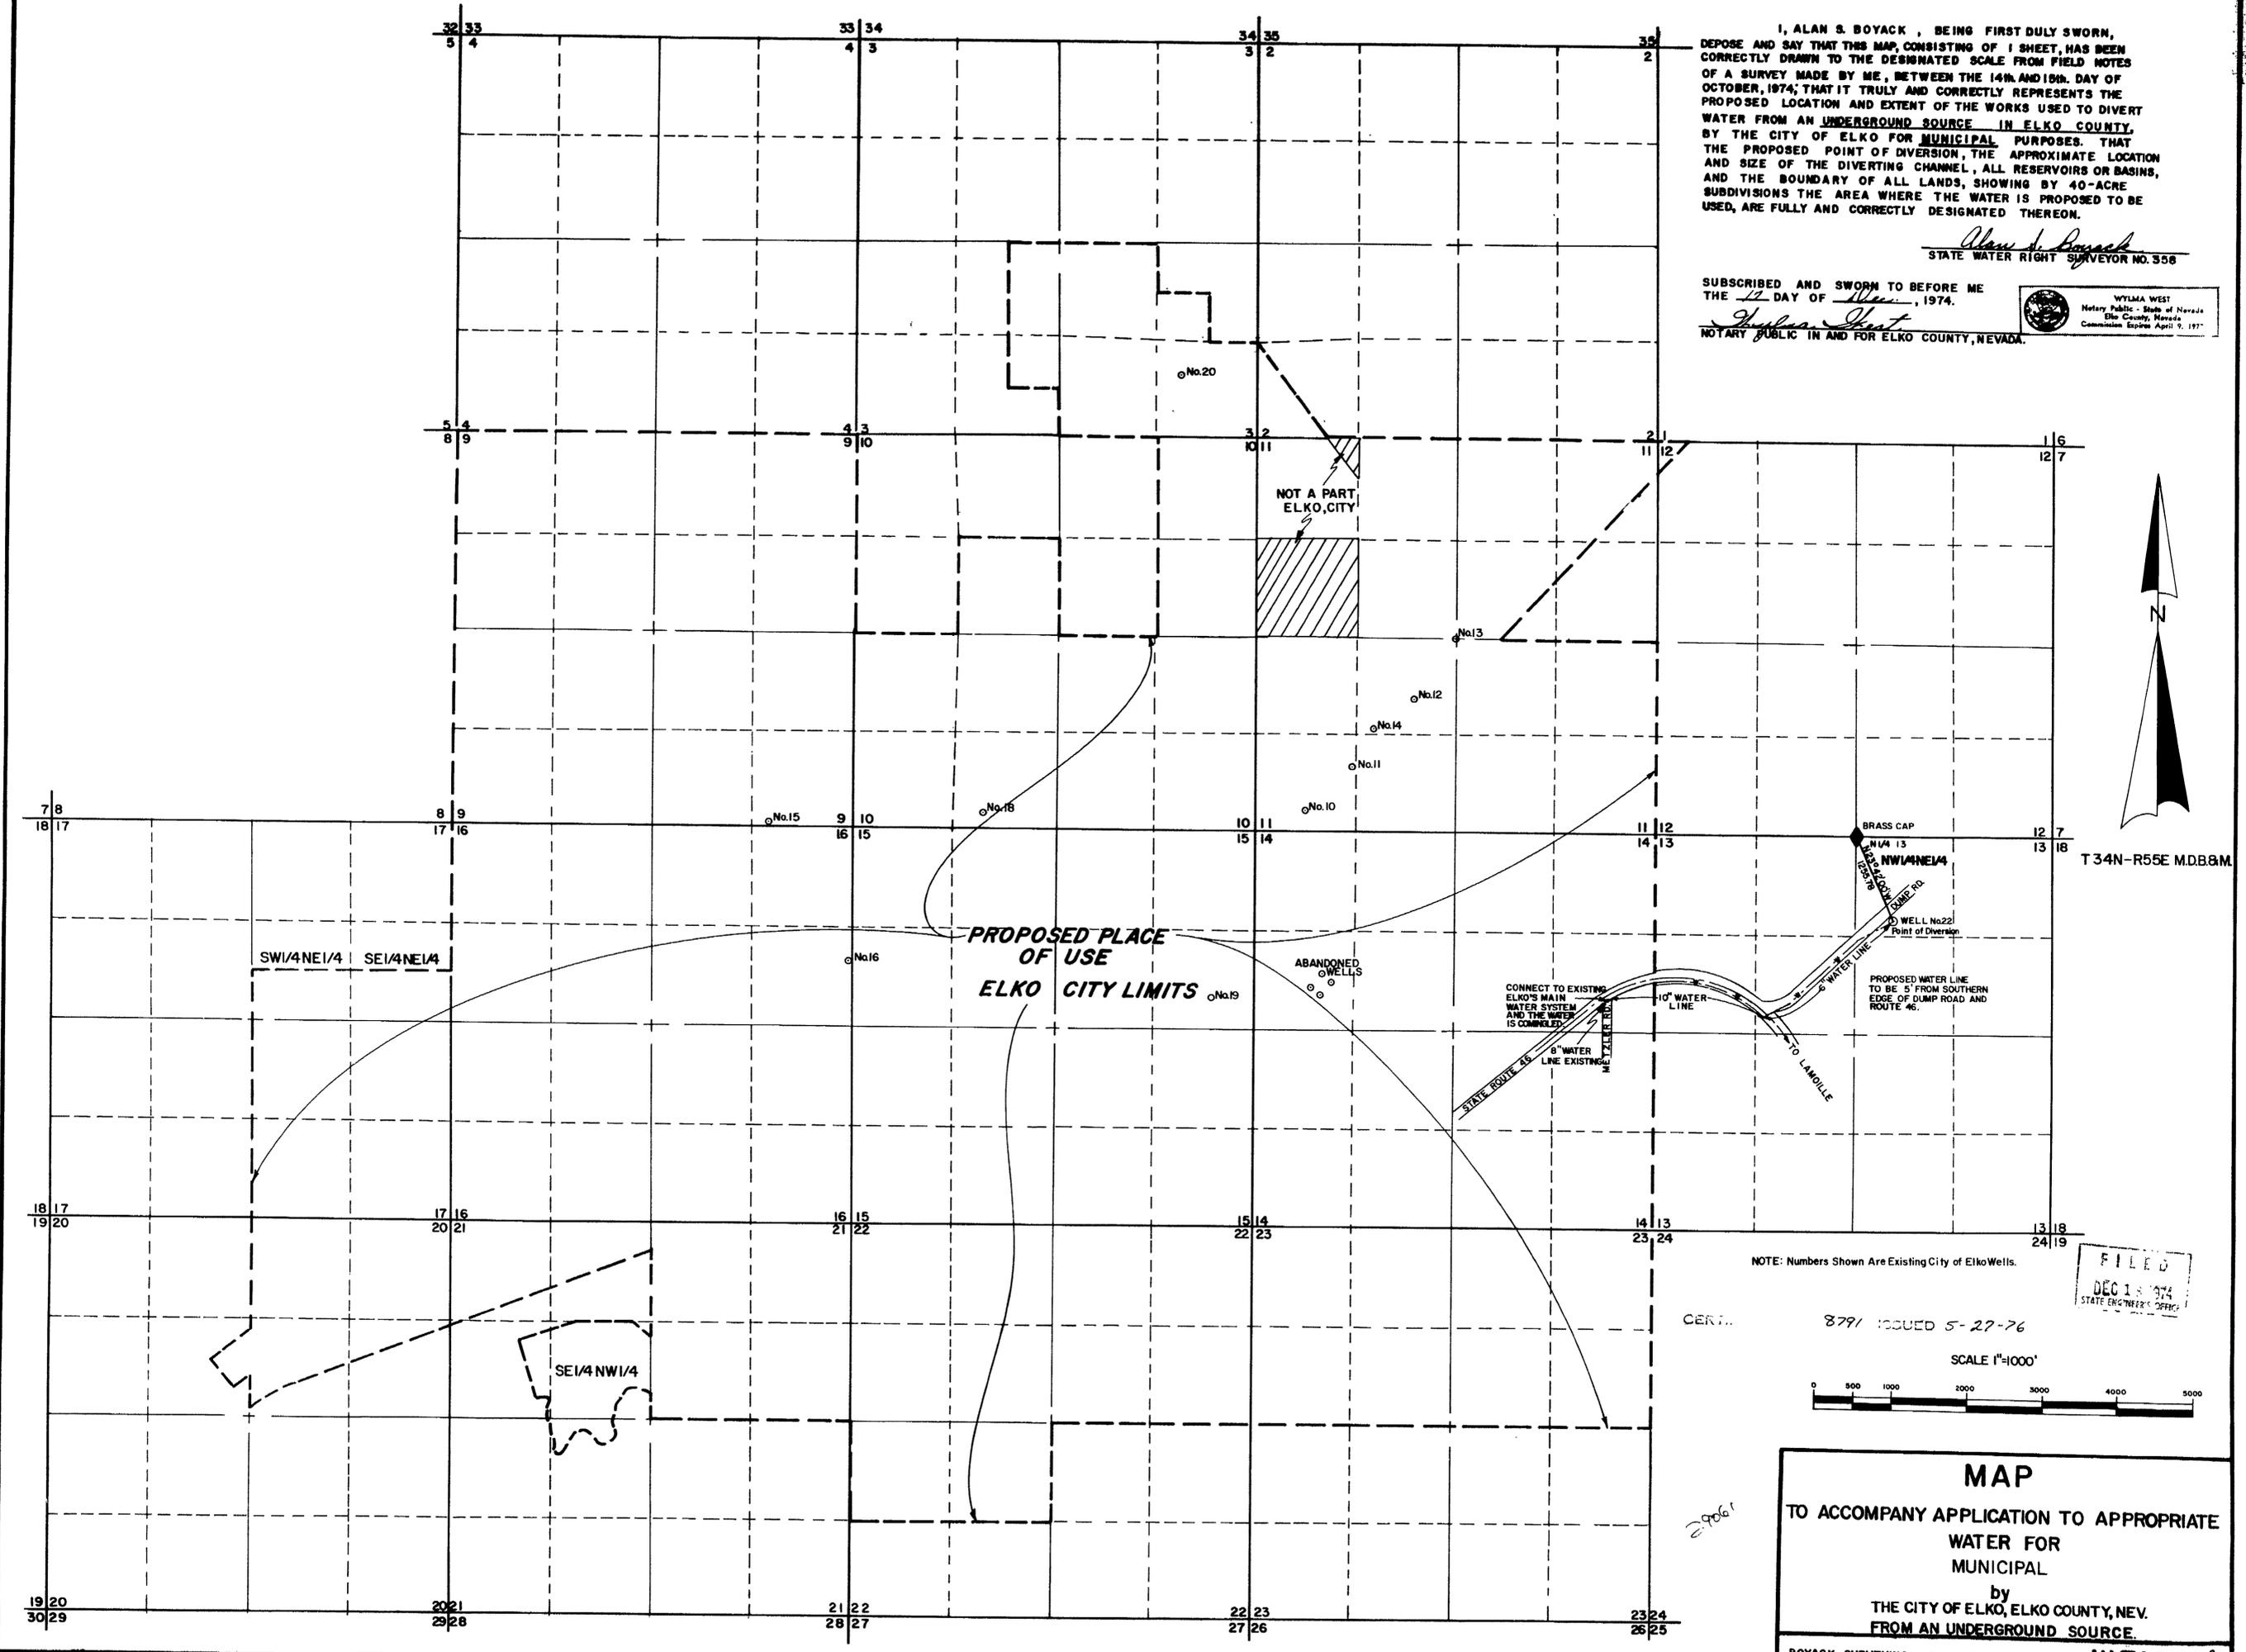


I, ALAN S. BOYACK, BEING FIRST DULY SWORN, DEPOSE AND SAY THAT THIS MAP, CONSISTING OF 1 SHEET, HAS BEEN CORRECTLY DRAWN TO THE DESIGNATED SCALE FROM FIELD NOTES OF A SURVEY MADE BY ME, BETWEEN THE 14th AND 16th DAY OF OCTOBER, 1974; THAT IT TRULY AND CORRECTLY REPRESENTS THE PROPOSED LOCATION AND EXTENT OF THE WORKS USED TO DIVERT WATER FROM AN UNDERGROUND SOURCE IN ELKO COUNTY, BY THE CITY OF ELKO FOR MUNICIPAL PURPOSES. THAT THE PROPOSED POINT OF DIVERSION, THE APPROXIMATE LOCATION AND SIZE OF THE DIVERTING CHANNEL, ALL RESERVOIRS OR BASINS, AND THE BOUNDARY OF ALL LANDS, SHOWING BY 40-ACRE SUBDIVISIONS THE AREA WHERE THE WATER IS PROPOSED TO BE USED, ARE FULLY AND CORRECTLY DESIGNATED THEREON.

*Alan S. Boyack*  
STATE WATER RIGHT SURVEYOR NO. 358

SUBSCRIBED AND SWORN TO BEFORE ME  
THE 17 DAY OF *Nov*, 1974.  
*Juliana West*  
NOTARY PUBLIC IN AND FOR ELKO COUNTY, NEVADA.

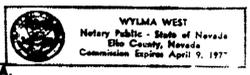


T 34N-R55E M.D.B.&M.

NOTE: Numbers Shown Are Existing City of Elko Wells.

FILED  
DEC 18 1974  
STATE ENGINEER'S OFFICE

8771 ISSUED 5-27-76

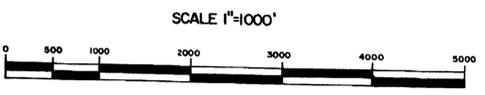

**MAP**  
TO ACCOMPANY APPLICATION TO APPROPRIATE  
WATER FOR  
MUNICIPAL  
by  
THE CITY OF ELKO, ELKO COUNTY, NEV.  
FROM AN UNDERGROUND SOURCE.

BOYACK SURVEYING ELKO, NEVADA W-74015 AM

29061