



STATE OF NEVADA }
 County of White Pine } ss

I, Richard W. Forman, being first duly sworn, depose and say that this map, consisting of one sheet, has been correctly drawn to the designated scale from field notes of a survey made by me, between the 9th day of December, and the 13th day of December, 1974; that it truly and correctly represents the proposed location and extent of the works used to divert water from Duckwater Creek in Nye County, by E. D. Halstead for stockwatering purposes. That the proposed point of diversion, the approximate location and size of the diverting channel or other conduit, the place and manner of use, and the location and names of all other works or streams which are crossed by, or connected with the said works, are fully and correctly designated thereon.

Richard W. Forman
 State Water Right Surveyor

Subscribed and sworn to before me this 12 day of January, 1975.

Marcia Forman
 Notary Public in and for White Pine County, Nevada.

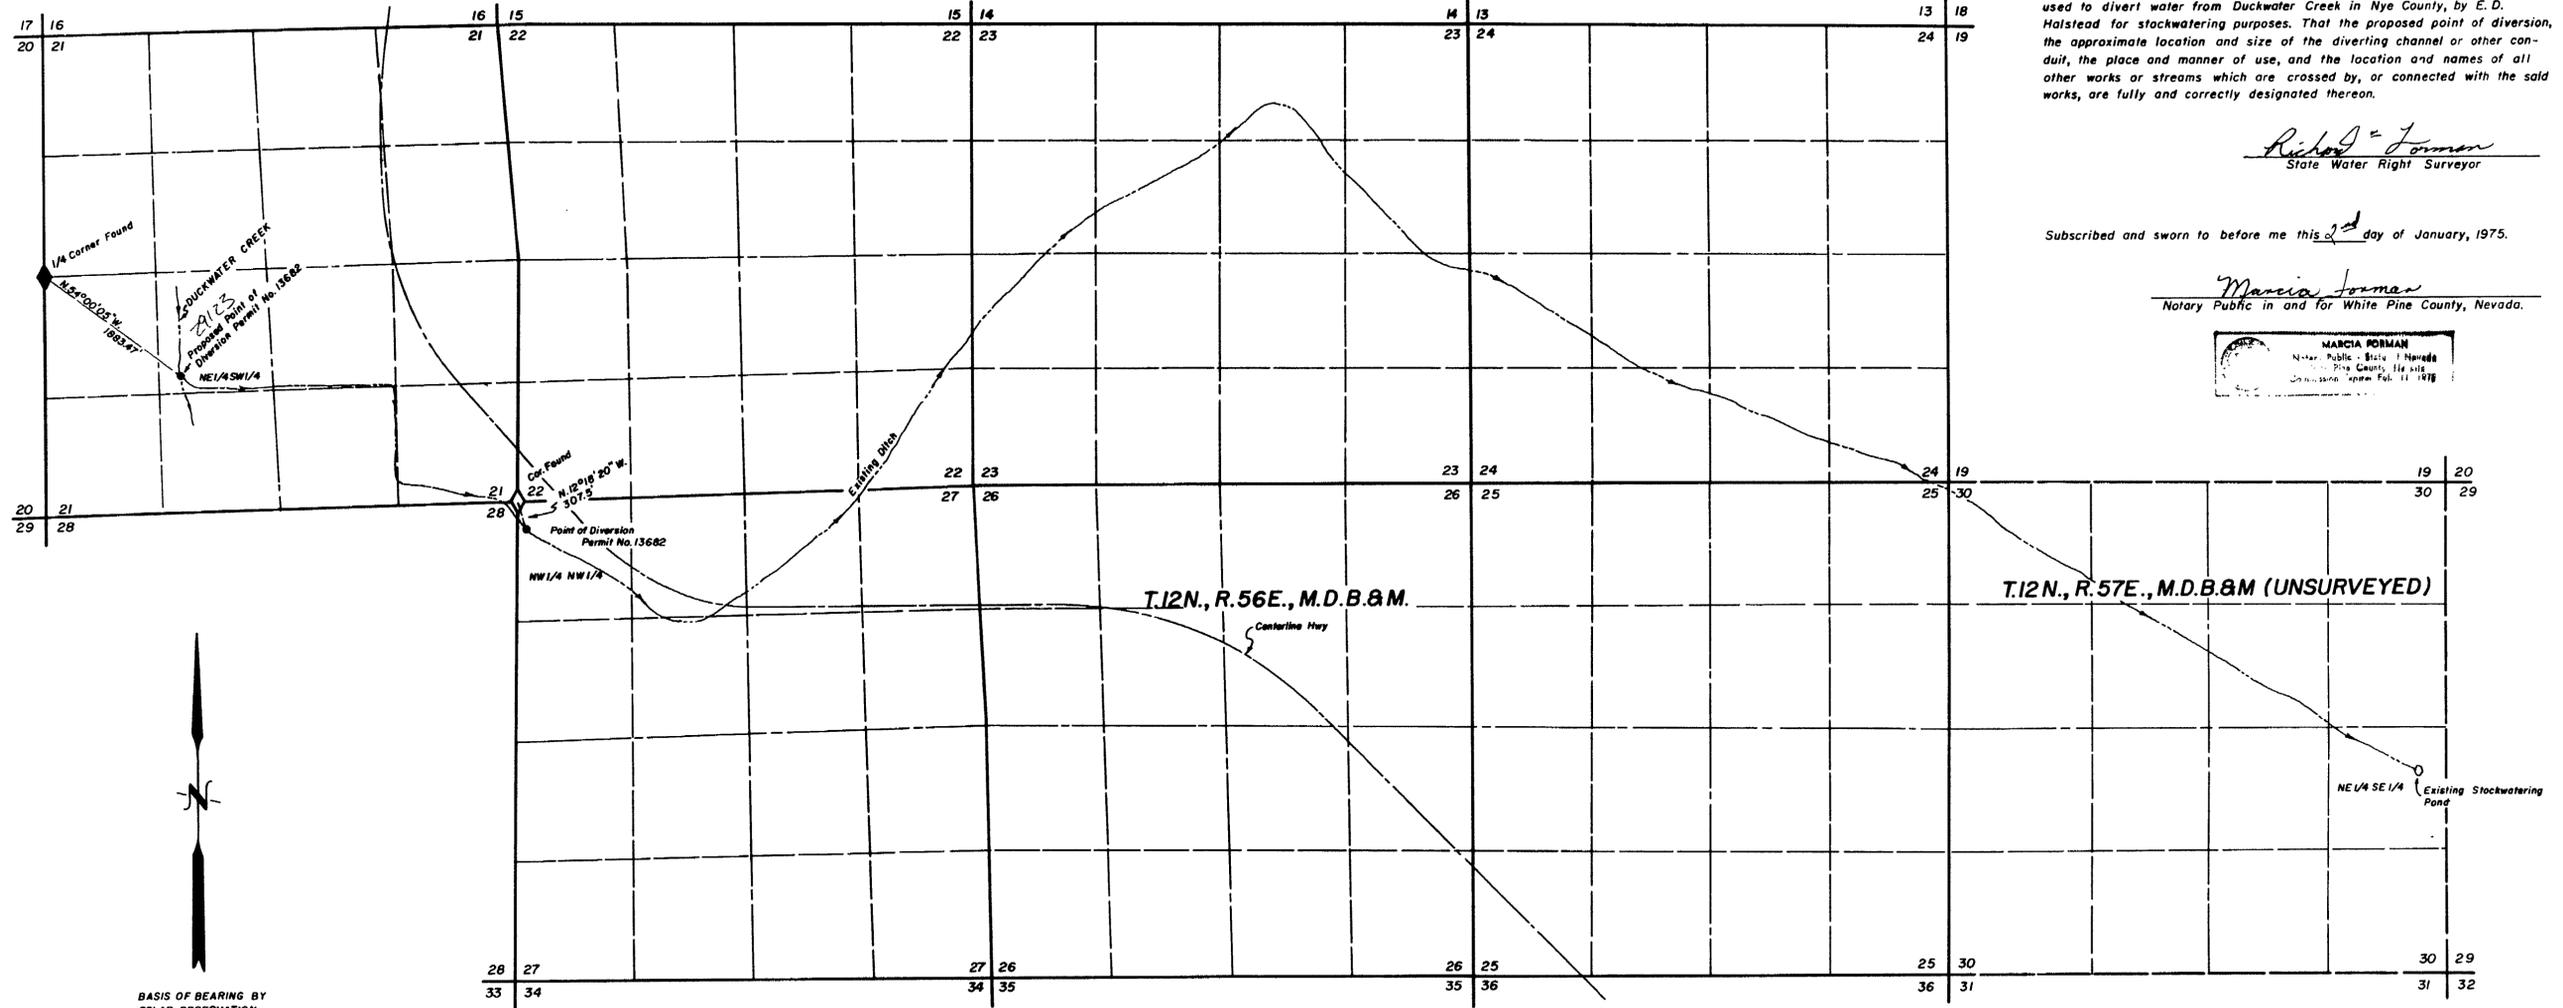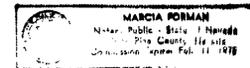

BASIS OF BEARING BY
 SOLAR OBSERVATION



FILED
 JAN 16 1975
 STATE ENGINEER'S OFFICE

29123

CERTIFICATE NO. 8772 ISSUED 5-27-76

SURVEYED & MAPPED
 BY
 BOUNDY & FORMAN INC.
 ELY, NEVADA
 DECEMBER, 1974

MAP TO ACCOMPANY
 APPLICATION TO CHANGE THE POINT
 OF DIVERSION UNDER PERMIT No.13682

FOR STOCKWATERING
 BY E.D. HALSTEAD
 FROM DUCKWATER CREEK

29123