


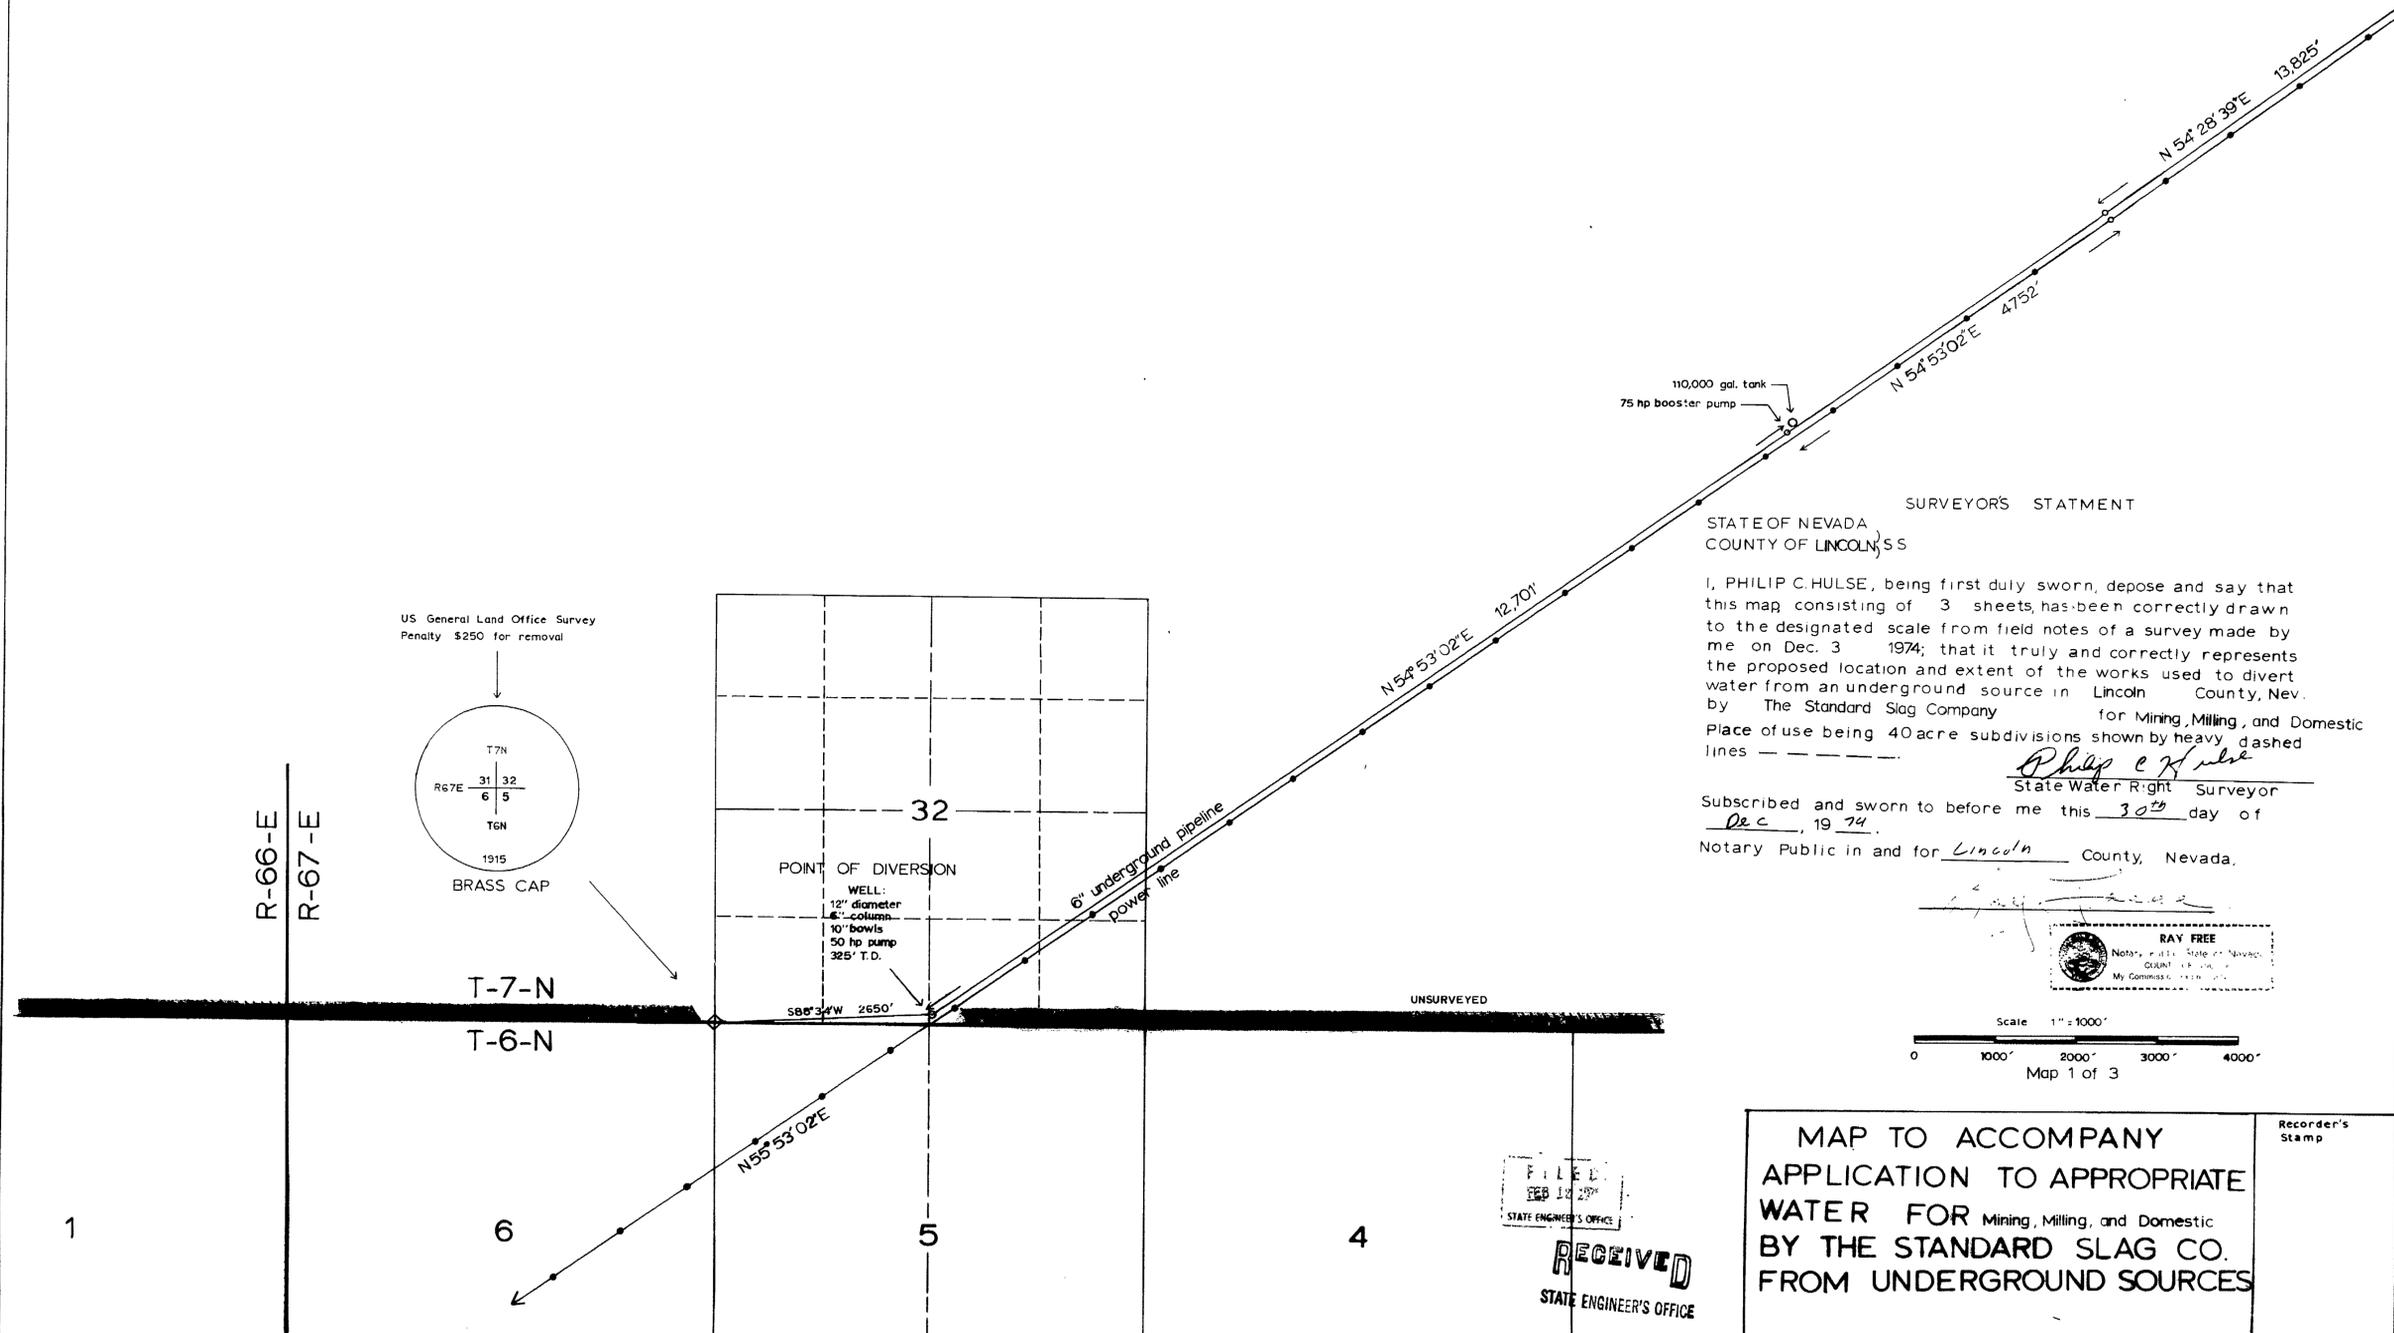

BASIS OF BEARING: Lincoln County power line  
Bearing N 54° 53' 02" E





SURVEYOR'S STATEMENT

STATE OF NEVADA  
COUNTY OF LINCOLN

I, PHILIP C. HULSE, being first duly sworn, depose and say that this map consisting of 3 sheets, has been correctly drawn to the designated scale from field notes of a survey made by me on Dec. 3 1974; that it truly and correctly represents the proposed location and extent of the works used to divert water from an underground source in Lincoln County, Nev. by The Standard Slag Company for Mining, Milling, and Domestic Place of use being 40 acre subdivisions shown by heavy dashed lines

*Philip C. Hulse*  
State Water Right Surveyor

Subscribed and sworn to before me this 30<sup>th</sup> day of Dec, 19 74.  
Notary Public in and for Lincoln County, Nevada.

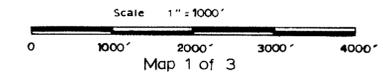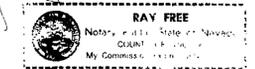


FILED  
FEB 12 1975  
STATE ENGINEER'S OFFICE  
**RECEIVED**  
STATE ENGINEER'S OFFICE


MAP TO ACCOMPANY  
APPLICATION TO APPROPRIATE  
WATER FOR Mining, Milling, and Domestic  
BY THE STANDARD SLAG CO.  
FROM UNDERGROUND SOURCES

Recorder's Stamp

PHILIP C. HULSE Land & Water Rights SURVEYOR

29146

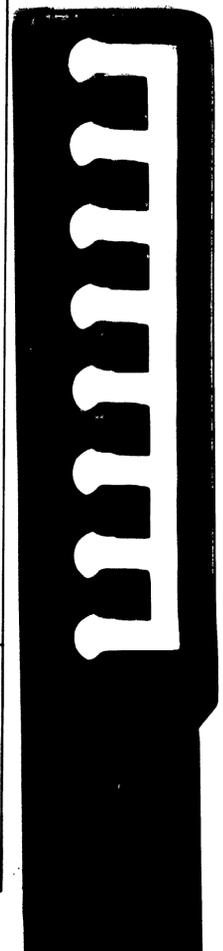

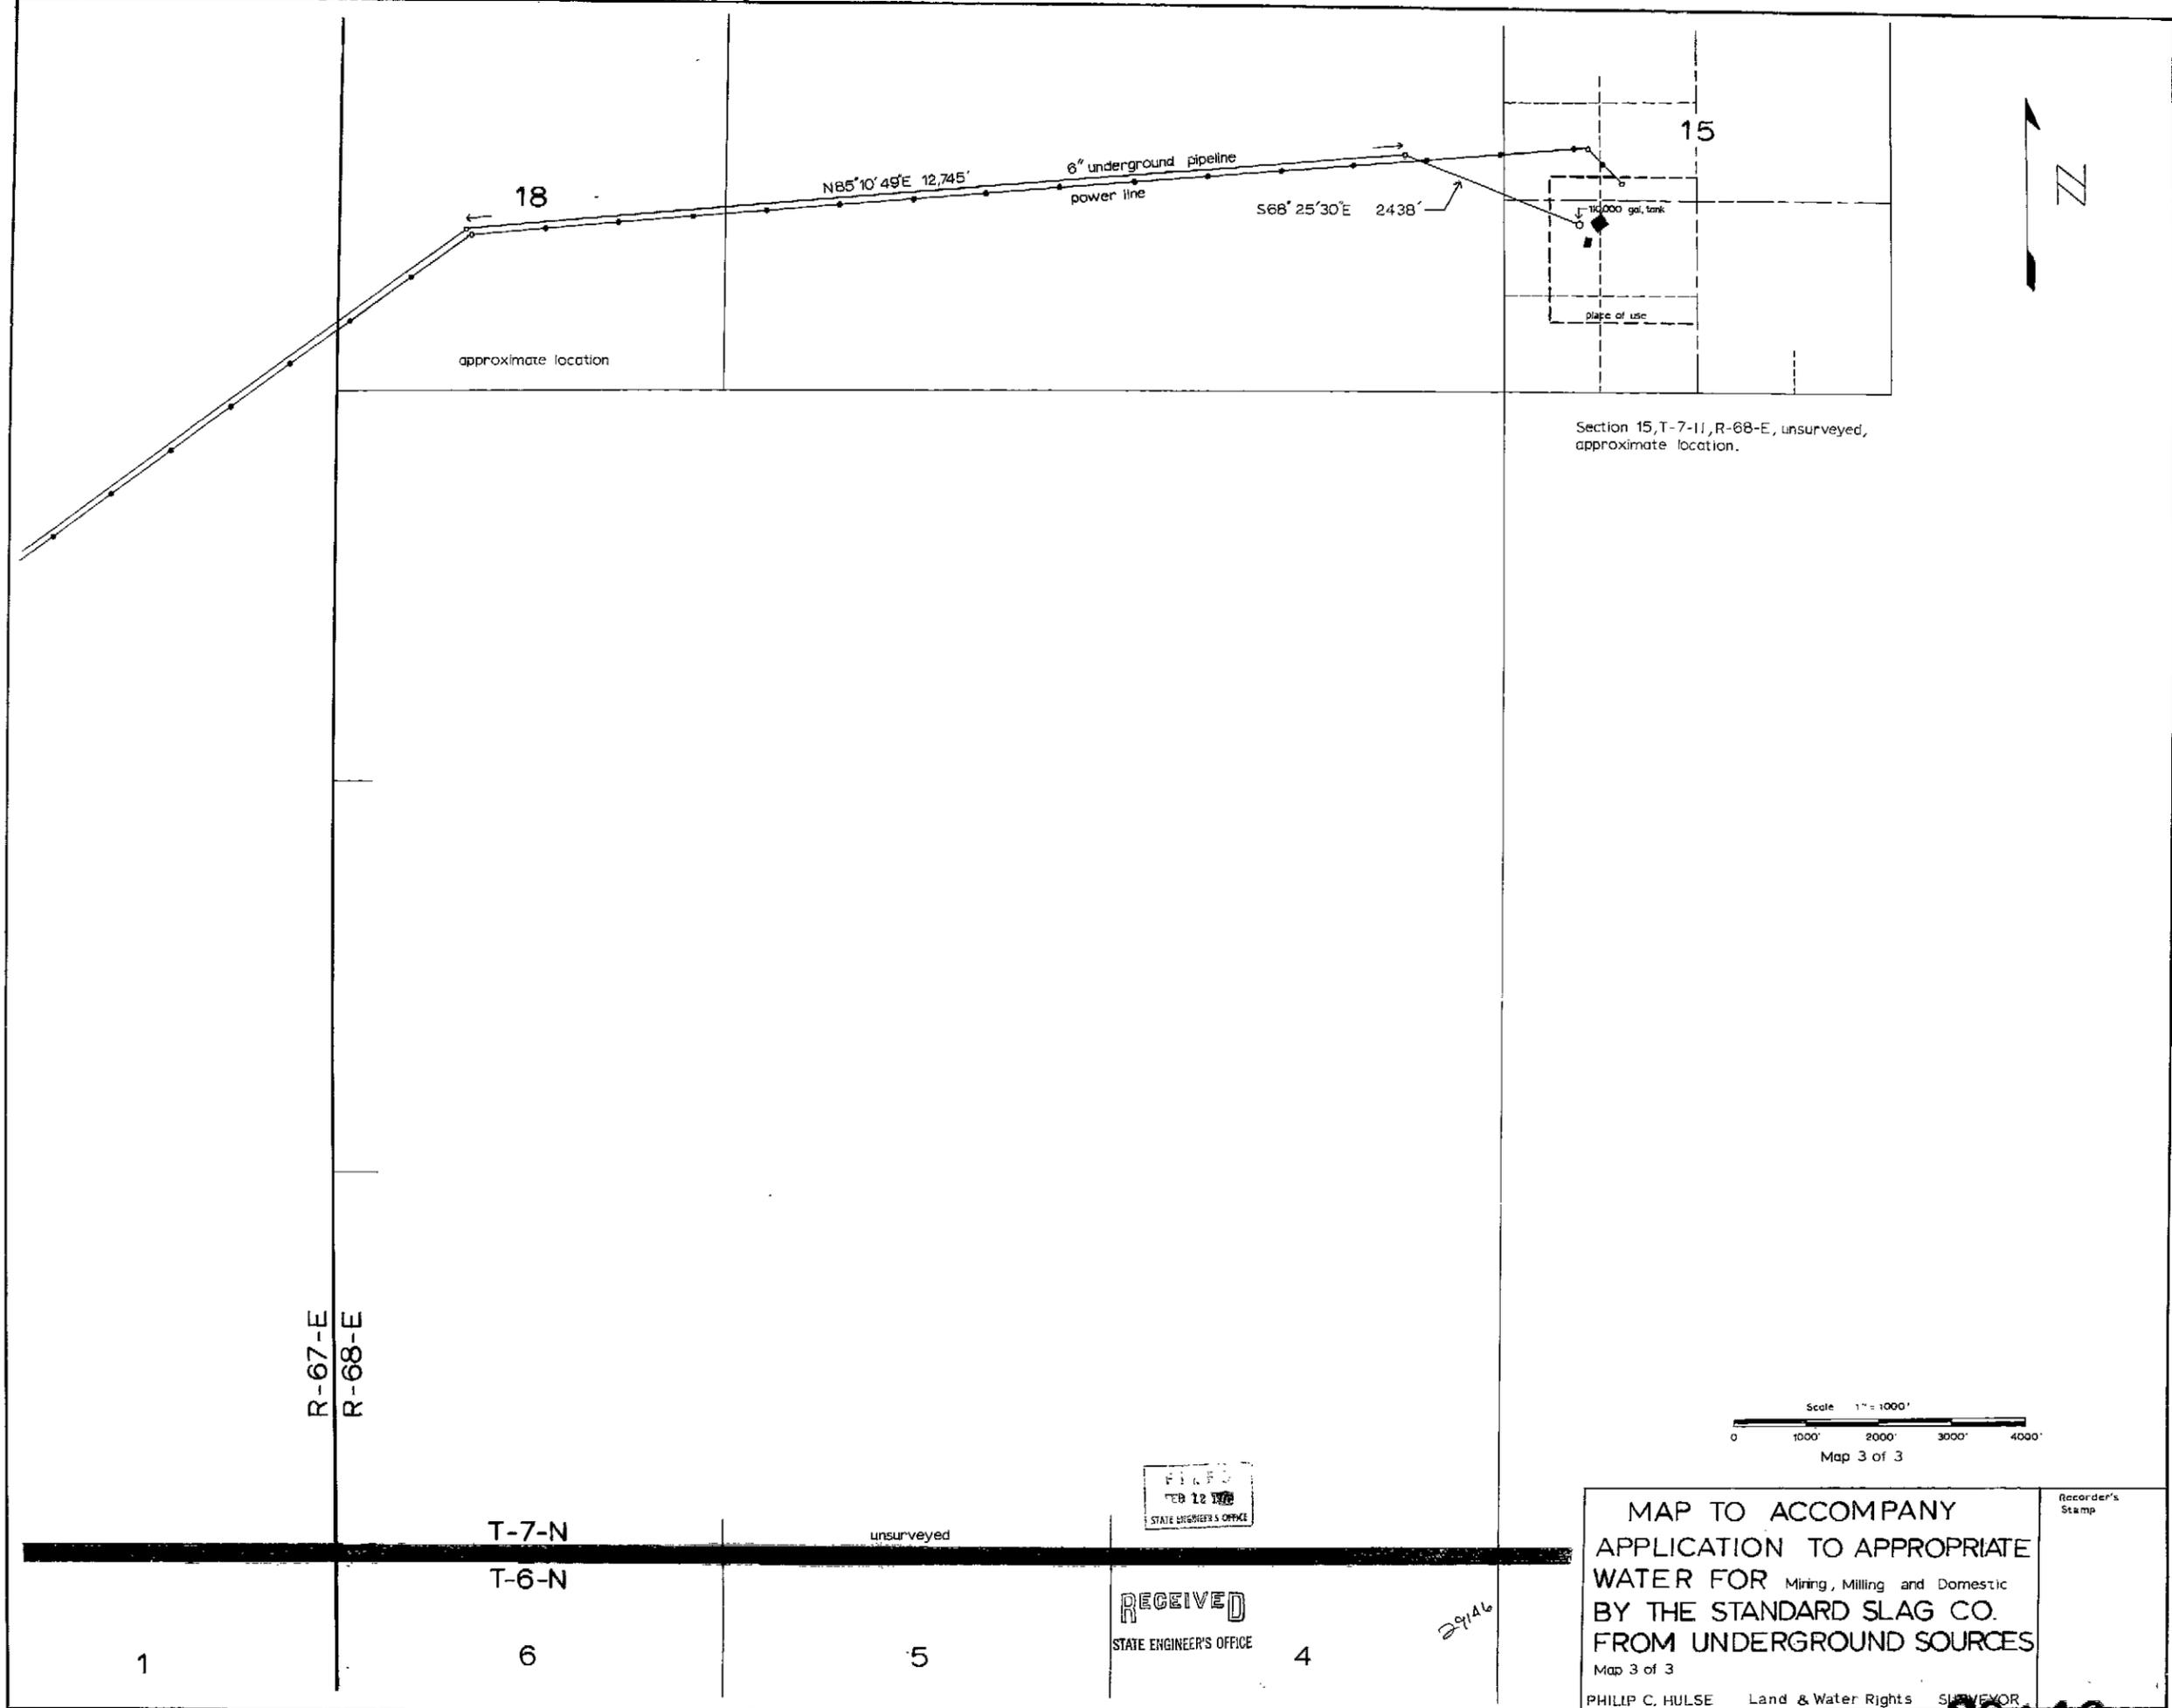

29146