



FILED
JAN 29 1975
STATE ENGINEER'S OFFICE

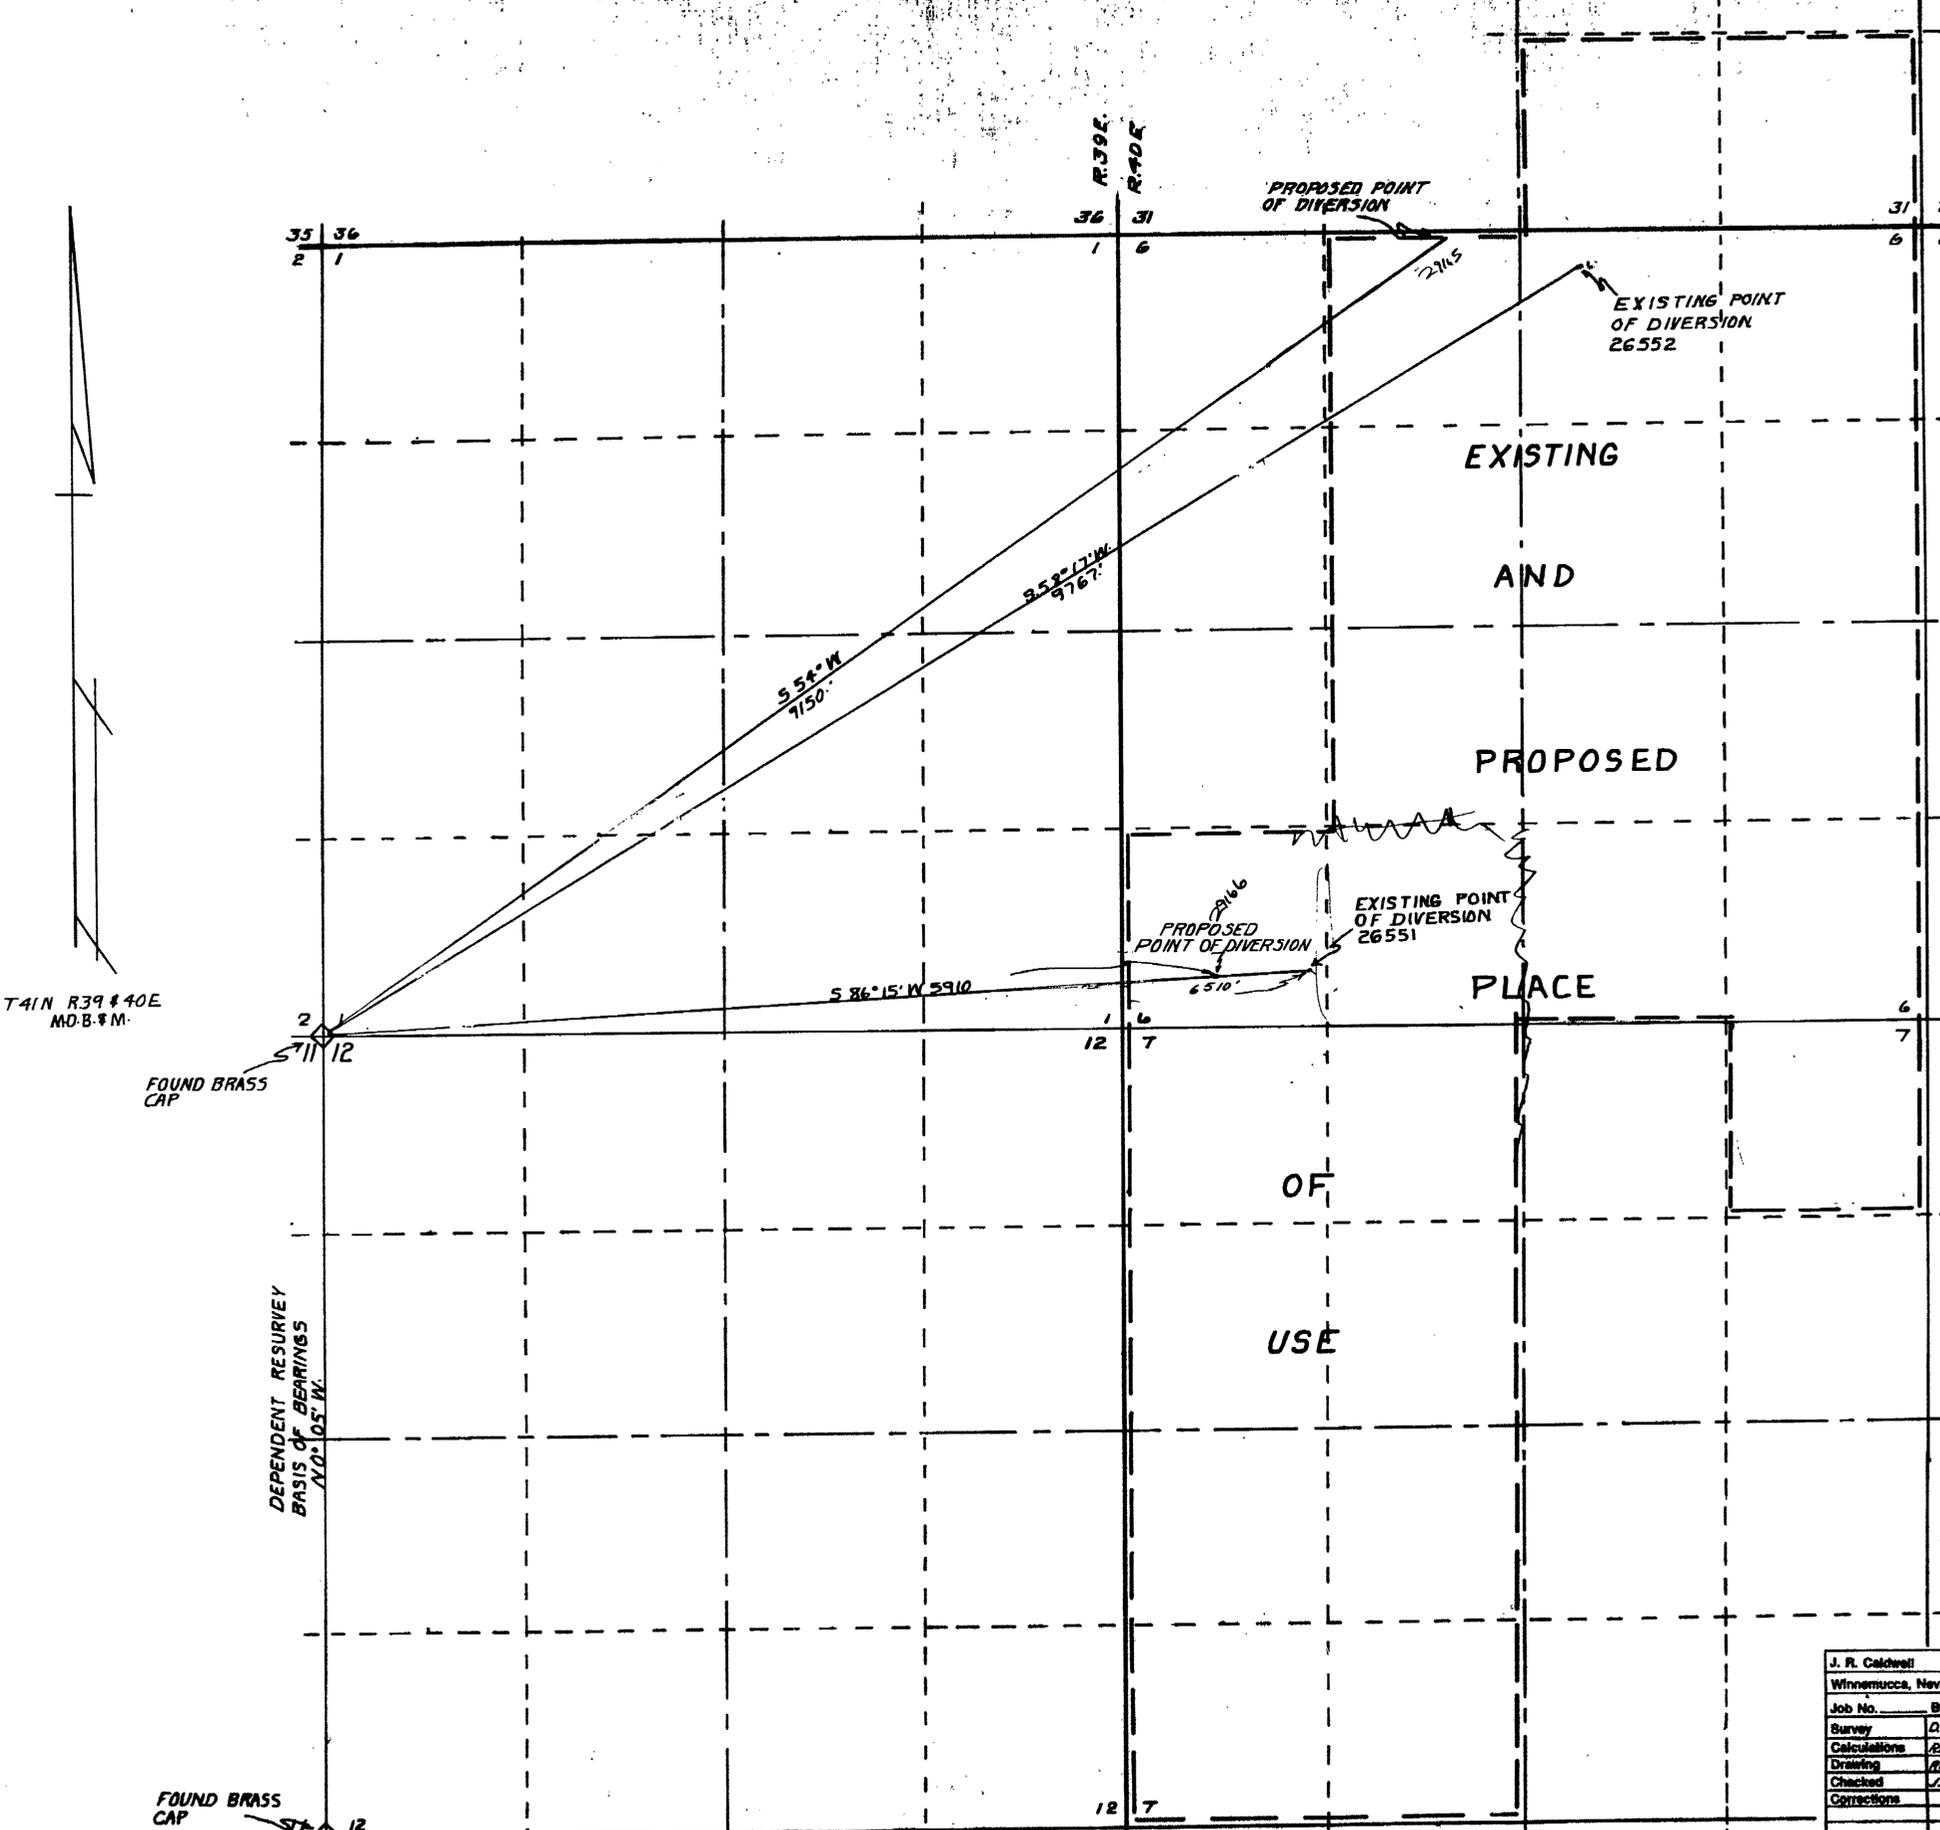


STATE OF NEVADA }
COUNTY OF HUMBOLDT } SS

I, J. R. Caldwell, being first duly sworn, depose and say that this map, consisting of _____ sheets, has been correctly drawn to the designated scale from field notes of a survey made by me, (or under my supervision and direction), _____, that it truly and correctly represents the proposed location and extent of the works used to divert water from UNDERGROUND in HUMBOLDT County, by DUANE E. & MARGIE J. BOGGIO for IRRIGATION & DOMESTIC.
That the proposed point of diversion, the location and size of the diverting channel, all reservoirs and basins, location and description of all measuring devices, and the boundary of all lands SHOWING BY 40 ACRE SUBDIVISION THE AREAS PROPOSED TO BE IRRIGATED

and the location and names of all other works or streams which are crossed by or connected with said works are fully and correctly designated.

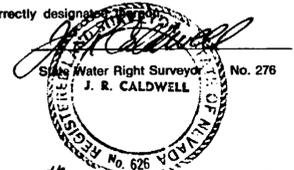

Subscribed and sworn to before me this 28th day of January, 1975
By Glenn D. Cook, Recorder
By Earle W. Mendenhall, Deputy

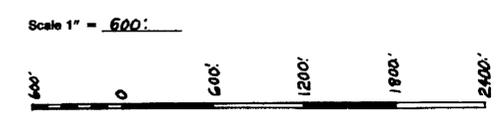

J. R. Caldwell		
Winnemucca, Nevada		
Job No.	By	Date
Survey	D.B.	1-27-75
Calculations	JBC	1-28-75
Drawing	JBC	"
Checked	JBC	"
Corrections		

MAP TO ACCOMPANY
APPLICATION TO CHANGE THE POINT OF DIVERSION
FOR IRRIGATION & DOMESTIC
BY DUANE E. & MARGIE J. BOGGIO
FROM UNDERGROUND
IN HUMBOLDT COUNTY, NEVADA