


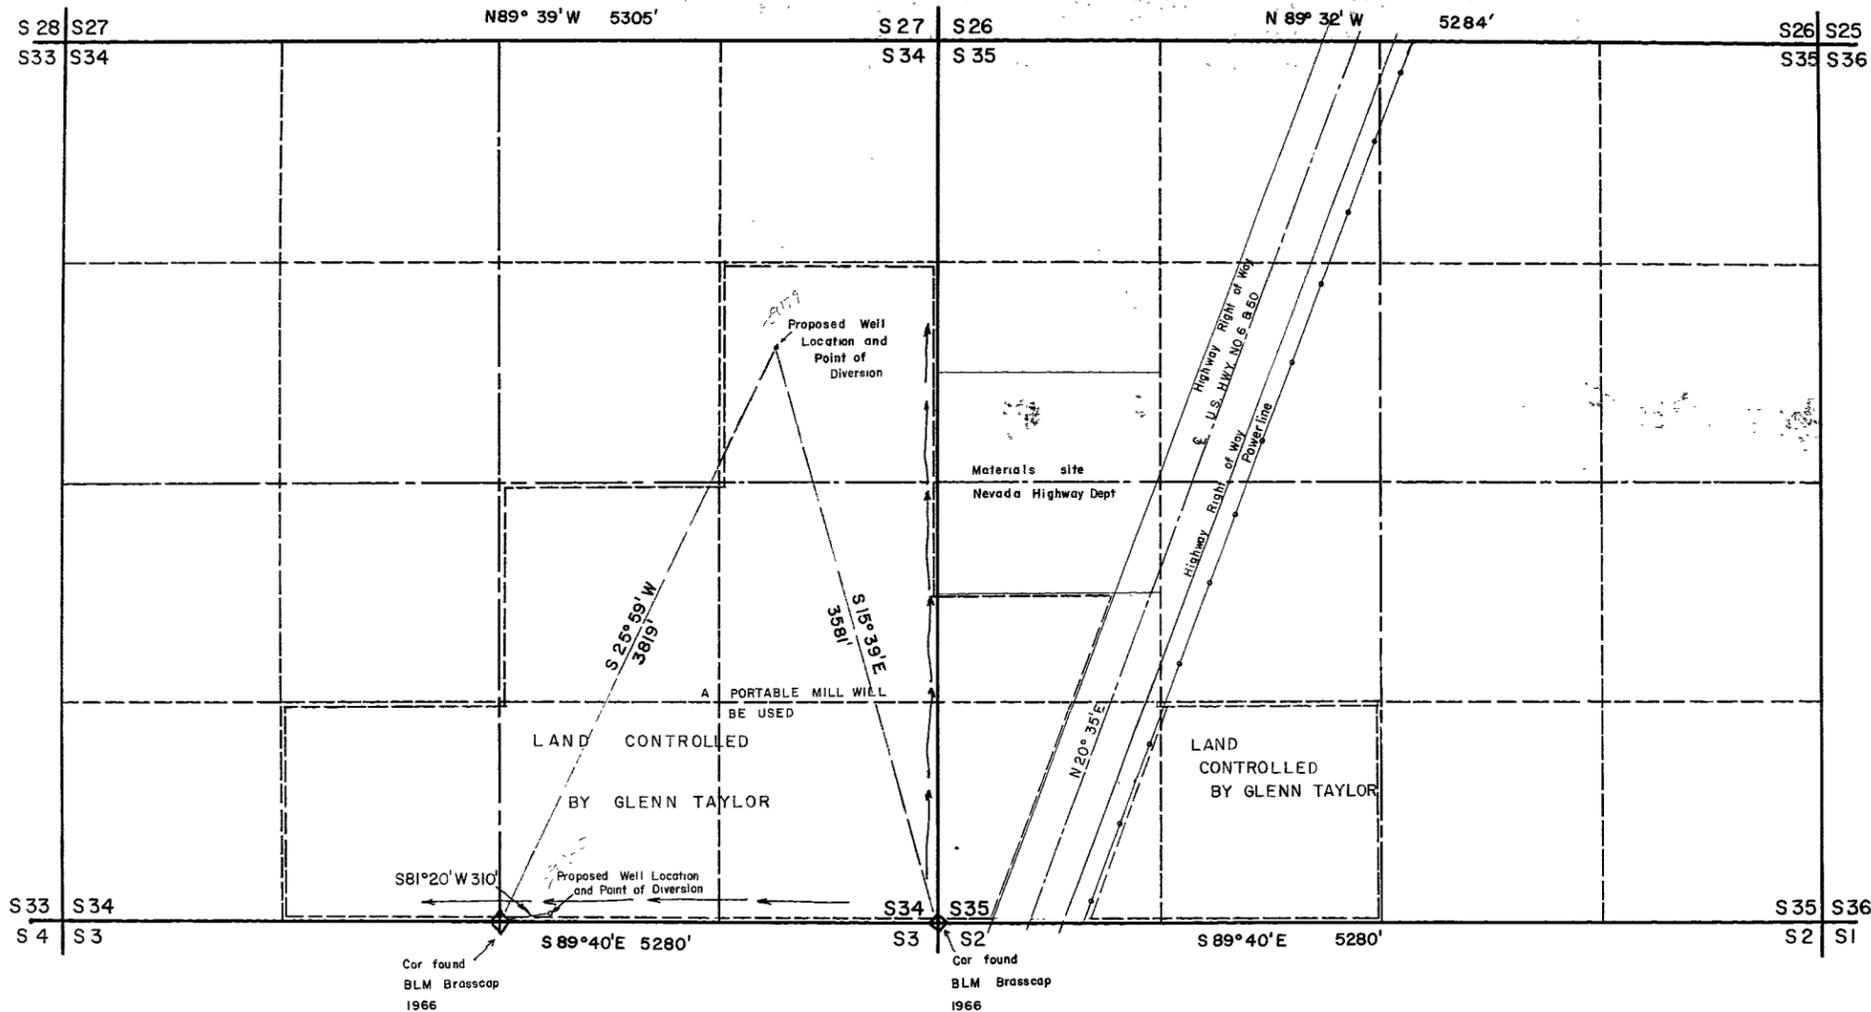

T. 15 N., R. 67 E. MDB&M



T. 14 N., R. 67 E. M.D.B. & M.


STATE OF NEVADA, }
 COUNTY OF WHITE PINE } SS

I, Curtis W Drollinger, being first duly sworn, depose and say that this map, consisting of 3 sheets, numbered 1 to 3, inclusive, has been correctly drawn to the designated scale from field notes of a survey made by me, between the ninth day of September, and the ninth day of September, 1973, that it truly and correctly represents the proposed location and extent of the works used to divert water from underground sources, in White Pine County, by Glenn Taylor for mining, milling, and domestic purposes. That the proposed point of diversion and return, the location of the mine, mill, the approximate size and capacity of the diverting channel, and the location and names of all other works or streams which are crossed by or connected with said works, are fully and correctly designated hereon

Curtis W. Drollinger
 State Water Right Surveyor


Subscribed and sworn to before me
 this 12th day of September, 1974

James Bush
 Notary Public in and for White Pine County, Nevada

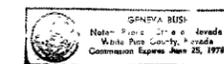

Basis of Bearings BLM Plat

Scale 1" = 500'

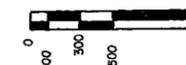

OFFICE
 STATE ENGINEER



FILED
 SEP 17 1974

MAP

To Accompany Applications to Appropriate Water
 For Mining, Milling, and Domestic


By Glenn Taylor From Underground Sources

Drawn by: CWD Date: September 16, 1973

29180 29179 29178



T. 15 N., R. 67 E. M.D.B. & M.

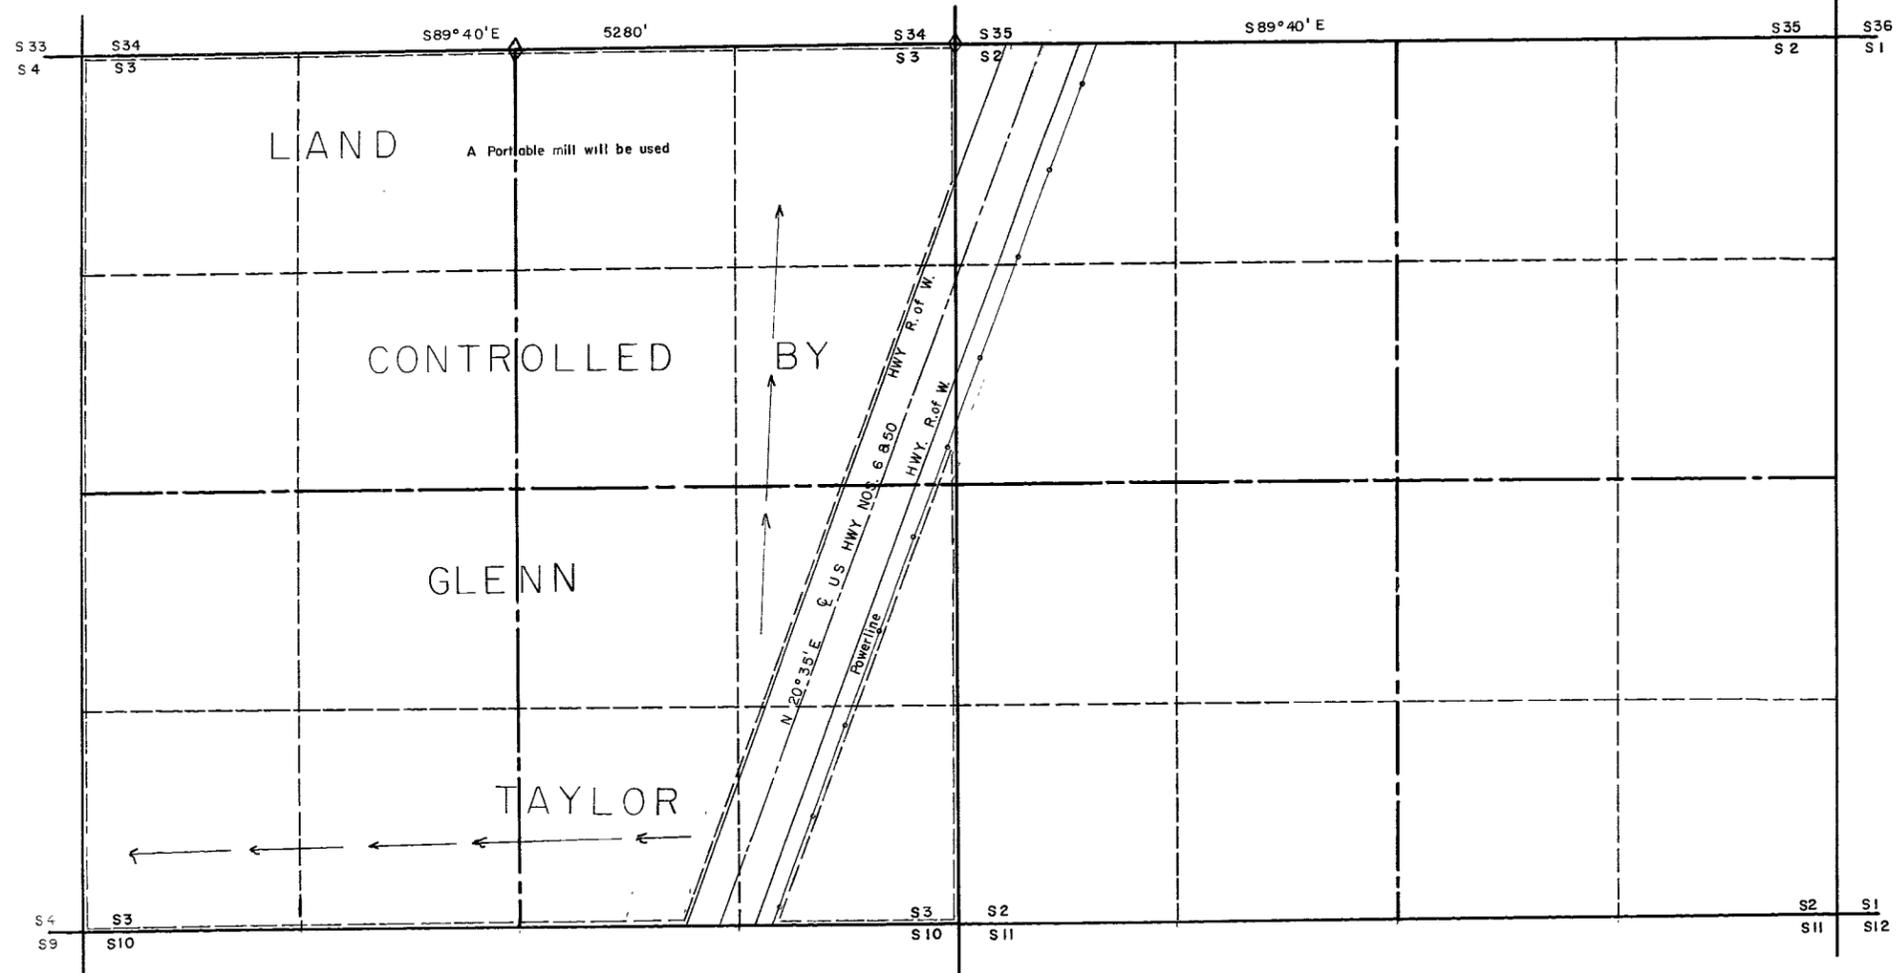

T. 14 N., R. 67 E. M.D.B. & M.

STATE OF NEVADA, }
COUNTY OF WHITE PINE } SS.

I, Curtis W. Dröllinger, being first duly sworn, depose and say that this map, consisting of 3 sheets, numbered from 1 to 3, inclusive, has been correctly drawn to the designated scale from field notes of a survey made by me between the 22nd day of March, and the 22nd day of March, 1974; that it truly and correctly represents the proposed location and extent of the works used to divert water from underground sources, in White Pine County, by Glenn Taylor for mining, milling, and domestic purposes. That the proposed point of diversion and return, the location of the mine and mill, the approximate size and capacity of the diverting conduit, and the location and names of all other works or streams which are crossed by or connected with said works, are fully and correctly designated hereon.

Curtis W. Dröllinger
State Water Right Surveyor

Subscribed and sworn to before me
this 12th day of September, 1974.
Notary Public in and for White Pine County, Nevada

Steven Lusk
Notary Public

Basis of Bearings: BLM Plot

Scale: 1"=500'

OFFICE
STATE ENGINEER


FILED
MAR 17 1975
STATE ENGINEER'S OFFICE

MAP
To Accompany Applications to Appropriate Water
For Mining, Milling, and Domestic
By Glenn Taylor From Underground Sources
Drawn by: CWD Date: September 12, 1974

29180 29179 29178



T. 14 N., R. 67 E. M. D. B. & M.

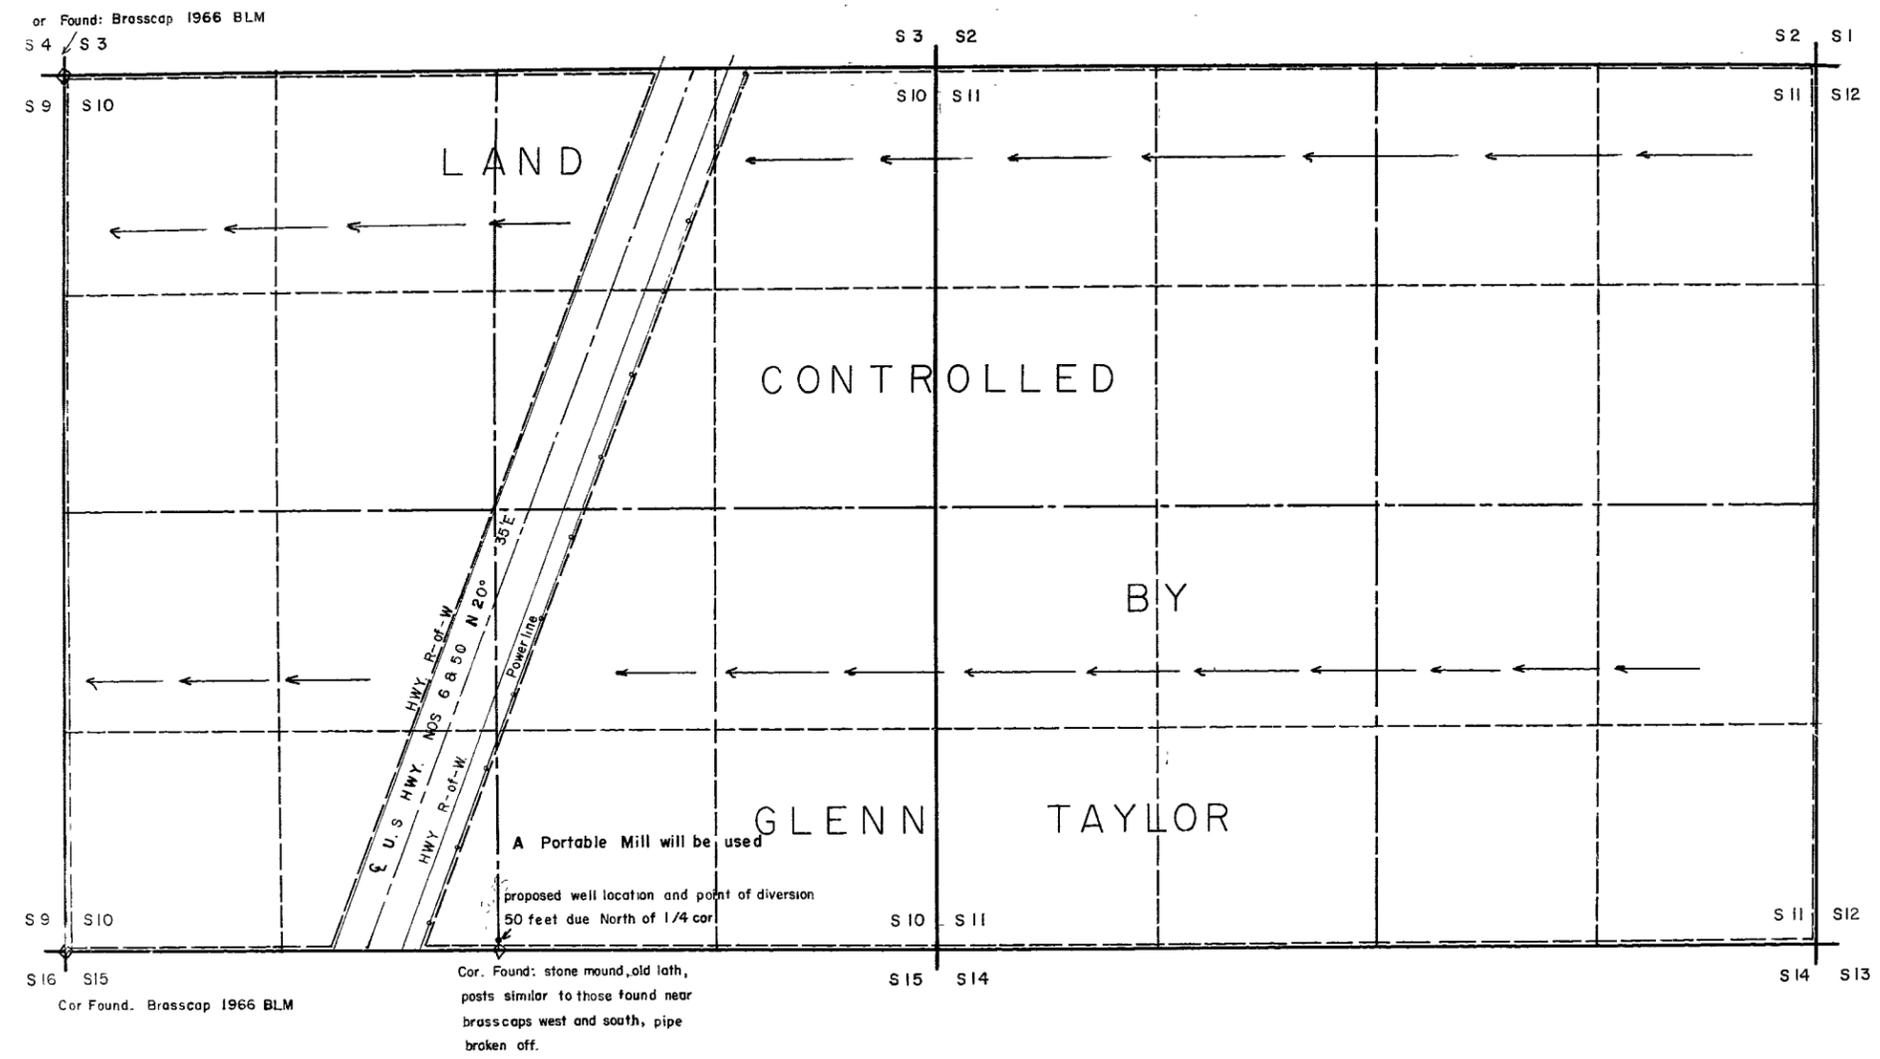

STATE OF NEVADA, }
COUNTY OF WHITE PINE } SS.

I, Curtis W. Drollinger, being first duly sworn, depose and say that this map, consisting of 3 sheets, numbered from 1 to 3, inclusive, has been correctly drawn to the designated scale from field notes of a survey made by me between the 6th day of September, and the 13th day of September, 1974; that it truly and correctly represents the proposed location and extent of the works used to divert water from underground sources, in White Pine County, by Glenn Taylor for mining, milling, and domestic purposes. That the proposed point of diversion and return, the location of the mine, and mill, the approximate size and capacity of the diverting conduit, and the location and names of all other works or streams which are crossed by or connected with said works, are fully and correctly designated hereon

Curtis W. Drollinger
State Water Right Surveyor


Subscribed and sworn to before me
this 26th day of November, 1974

Beth M. Smith
Notary Public in and for White Pine County, Nevada



Basis of Bearings: BLM Plot

Scale: 1" = 500'
0 300 1,000 feet
100 500

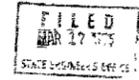

OFFICE
STATE ENGINEER

MAP
To Accompany Applications to Appropriate Water
For Mining, Milling, and Domestic
By Glenn Taylor From Underground Sources
Drawn by: CWD Date: November 22, 1974

29180 29179 29178