


SECTION 11  
T. 25N. R. 42 E.  
M.D.B. & M.

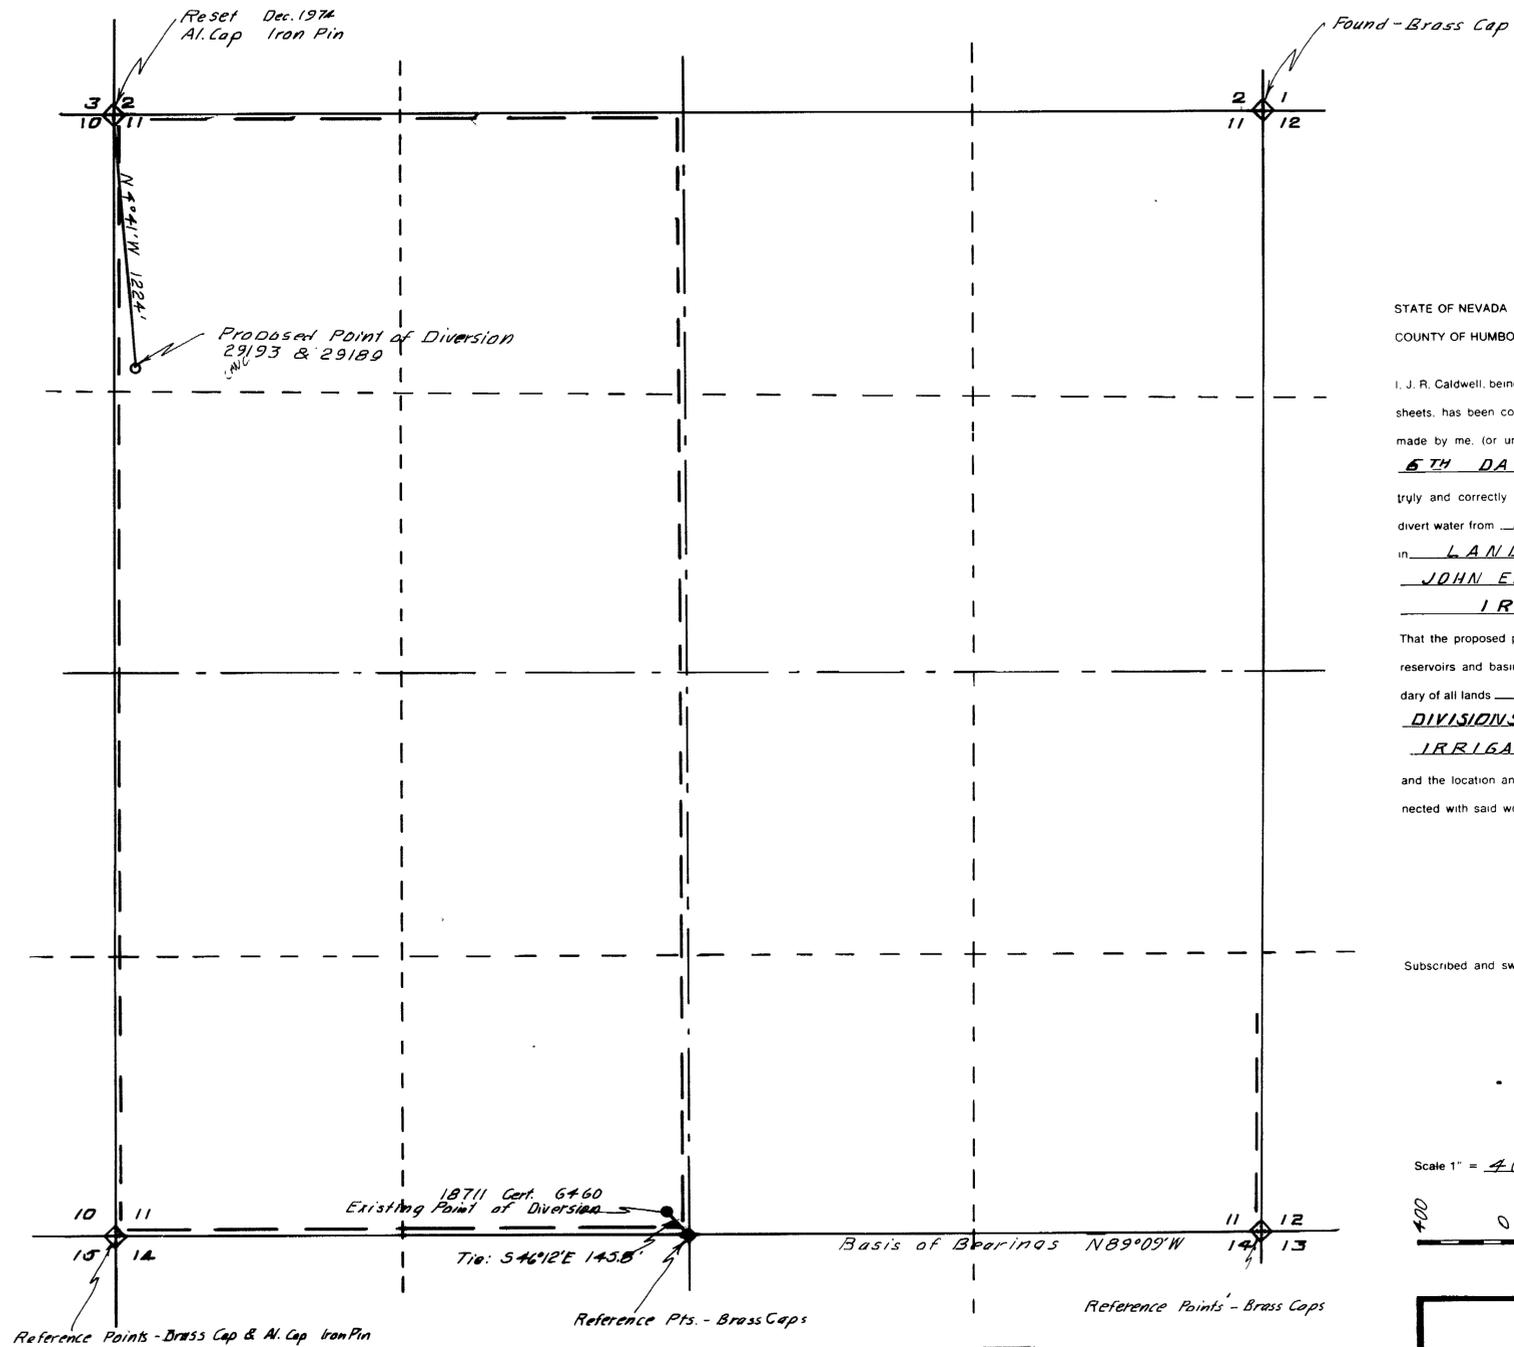


STATE OF NEVADA } S S  
COUNTY OF HUMBOLT }

I, J. R. Caldwell, being first duly sworn, depose and say that this map consisting of \_\_\_\_\_ sheets, has been correctly drawn to the designated scale from field notes of a survey made by me, (or under my supervision and direction), ON THE 5TH DAY OF FEBRUARY, 1975, that it truly and correctly represents the proposed location and extent of the works used to divert water from UNDERGROUND in LANDER County, by JOHN E. DONOHUE for IRRIGATION & DOMESTIC. That the proposed point of diversion, the location and size of the diverting channel, all reservoirs and basins, location and description of all measuring devices, and the boundary of all lands SHOWING BY 40-ACRE SUB-DIVISIONS THE LANDS TO BE IRRIGATED and the location and names of all other works or streams which are crossed by or connected with said works are fully and correctly designated thereon.

*J. R. Caldwell*  
State Water Right Surveyor No. 276

Subscribed and sworn to before me this 4 day of February, 1975  
*Walter J. ...*  
Humboldt County Recorder

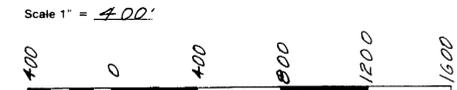

FILED  
FEB 10 1975  
STATE ENGINEER'S OFFICE

1975 FEB 10 AM 10:29

RECEIVED  
STATE ENGINEER'S OFFICE

J. R. Caldwell		
Winnemucca, Nevada		
Job No. 7323	By	Date
Survey	J.R.C.	2/6/75
Calculations		
Drawing		
Checked		
Corrections		

**MAP TO ACCOMPANY APPLICATION TO APPROPRIATE WATER CHANGE THE POINT OF DIVERSION FOR IRRIGATION & DOMESTIC BY JOHN E. DONOHUE FROM UNDERGROUND IN LANDER COUNTY, NEVADA**

29193 - 29189 FILE UNDER