


SECTION 3
 T. 26 N. R. 43 E.
 S. 38 W.

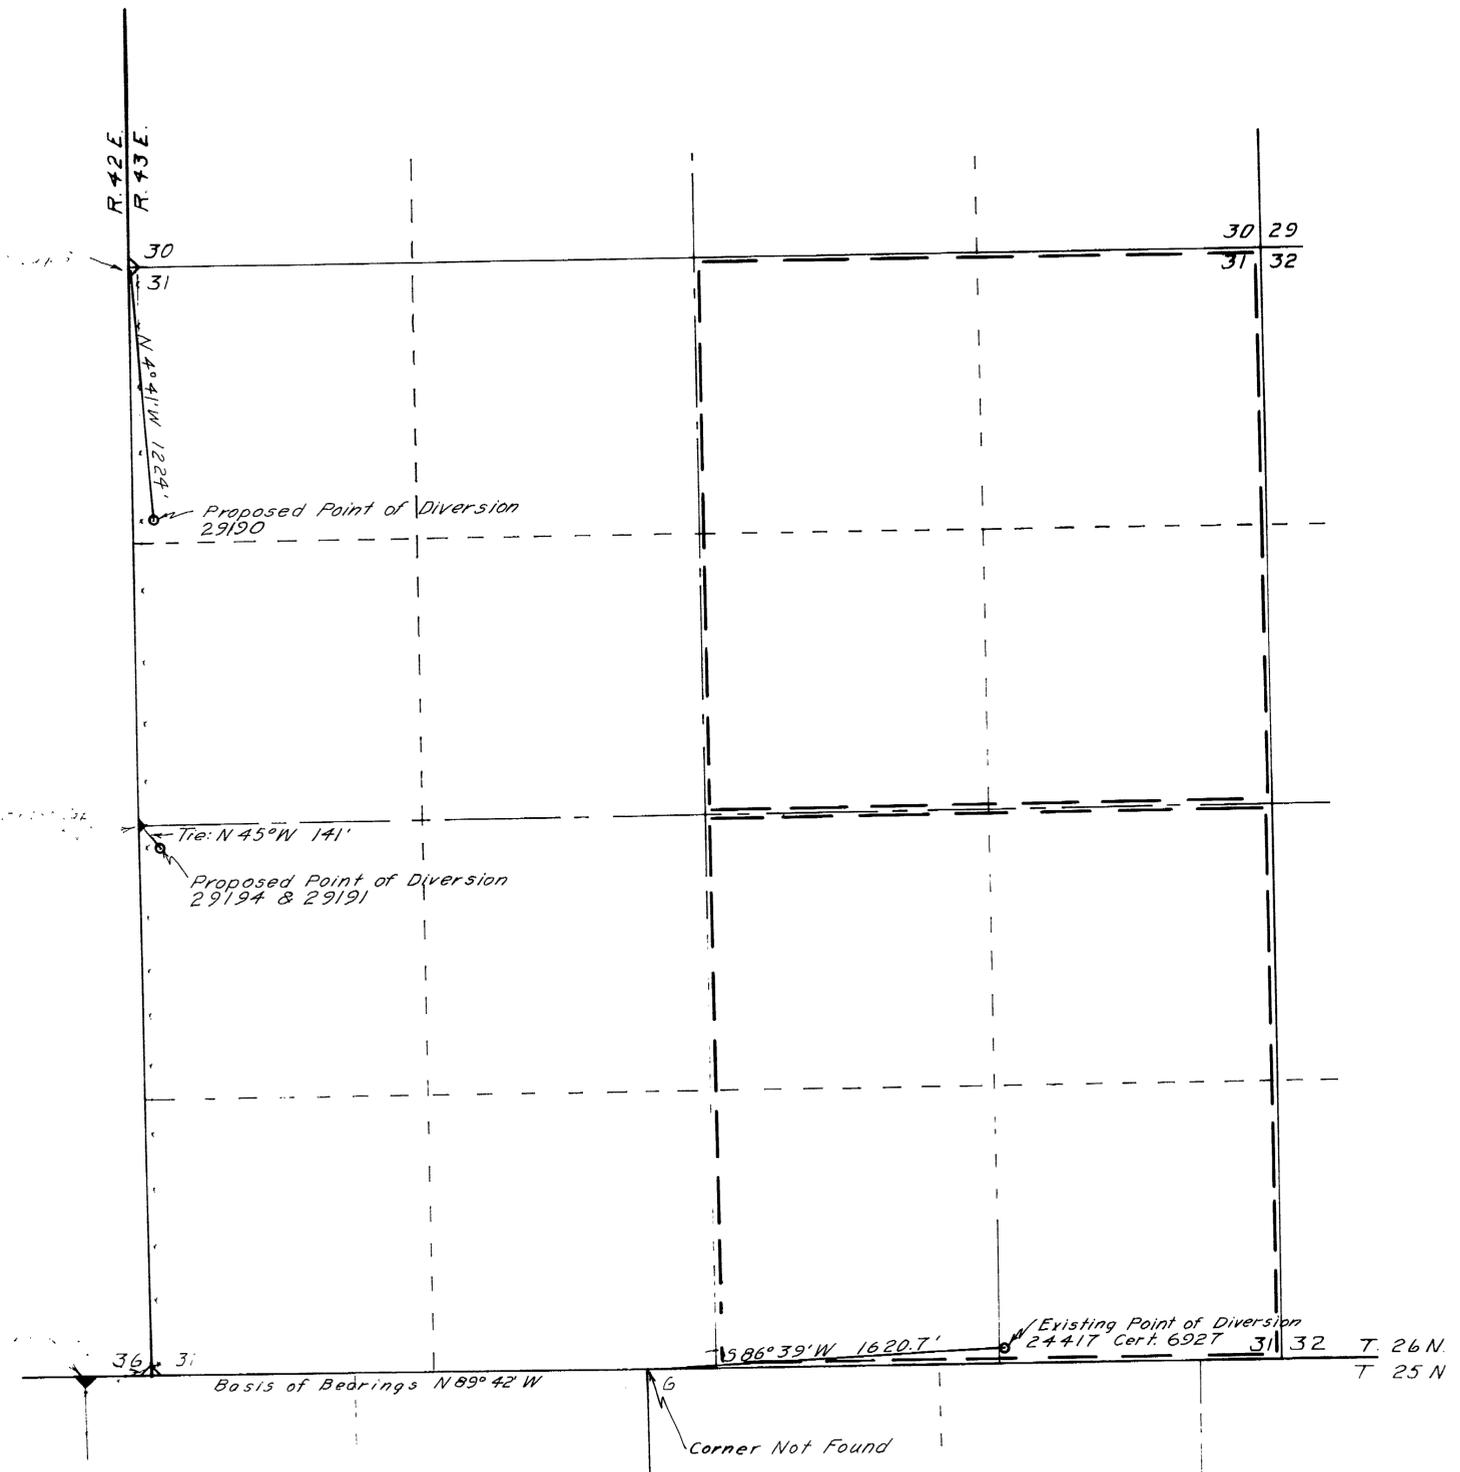

STATE OF NEVADA] SS
 COUNTY OF HUMBOLT]

I, J. R. Caldwell, being first duly sworn, depose and say that this map, consisting of _____ sheets, has been correctly drawn to the designated scale from field notes of a survey made by me (or under my supervision and direction) ON THE 6TH DAY OF FEBRUARY 1975, that it truly and correctly represents the proposed location and extent of the works used to divert water from UNDERGROUND in LANDER County, by JAMES BERT BENTON ESTATE for IRRIGATION & DOMESTIC.

That the proposed point of diversion, the location and size of the diverting channel, all reservoirs and basins, location and description of all measuring devices and the boundary of all lands SHOWING BY 40-ACRE SUBDIVISIONS, THE LAND TO BE RE-ATED and the location and names of all other works or streams which are crossed by or connected with said works are fully and correctly designated thereon.

J. R. Caldwell
 State Water Right Surveyor No. 276

Subscribed and sworn to before me this 7th day of February 1975.
Stacy O'Neil
 Humboldt County Clerk

Scale: AS SHOWN

REGISTERED
 STATE ENGINEER

1975 FEB 10 AM 10:31

J. R. Caldwell	By	Date
Winnemucca Nevada		
Job No. <u>7223</u>	By	Date
Survey	<u>J.R.C.</u>	<u>2/6/75</u>
Calculations	..	
Drawing	..	
Checked	..	
Corrections	..	

MAP TO ACCOMPANY APPLICATION TO APPROPRIATE WATER CHANGE THE POINT OF DIVERSION

FOR IRRIGATION & DOMESTIC
 BY JAMES BERT BENTON ESTATE
 FROM UNDERGROUND
 IN LANDER COUNTY, NEVADA

29194 29191 29190 FILE UNDER