


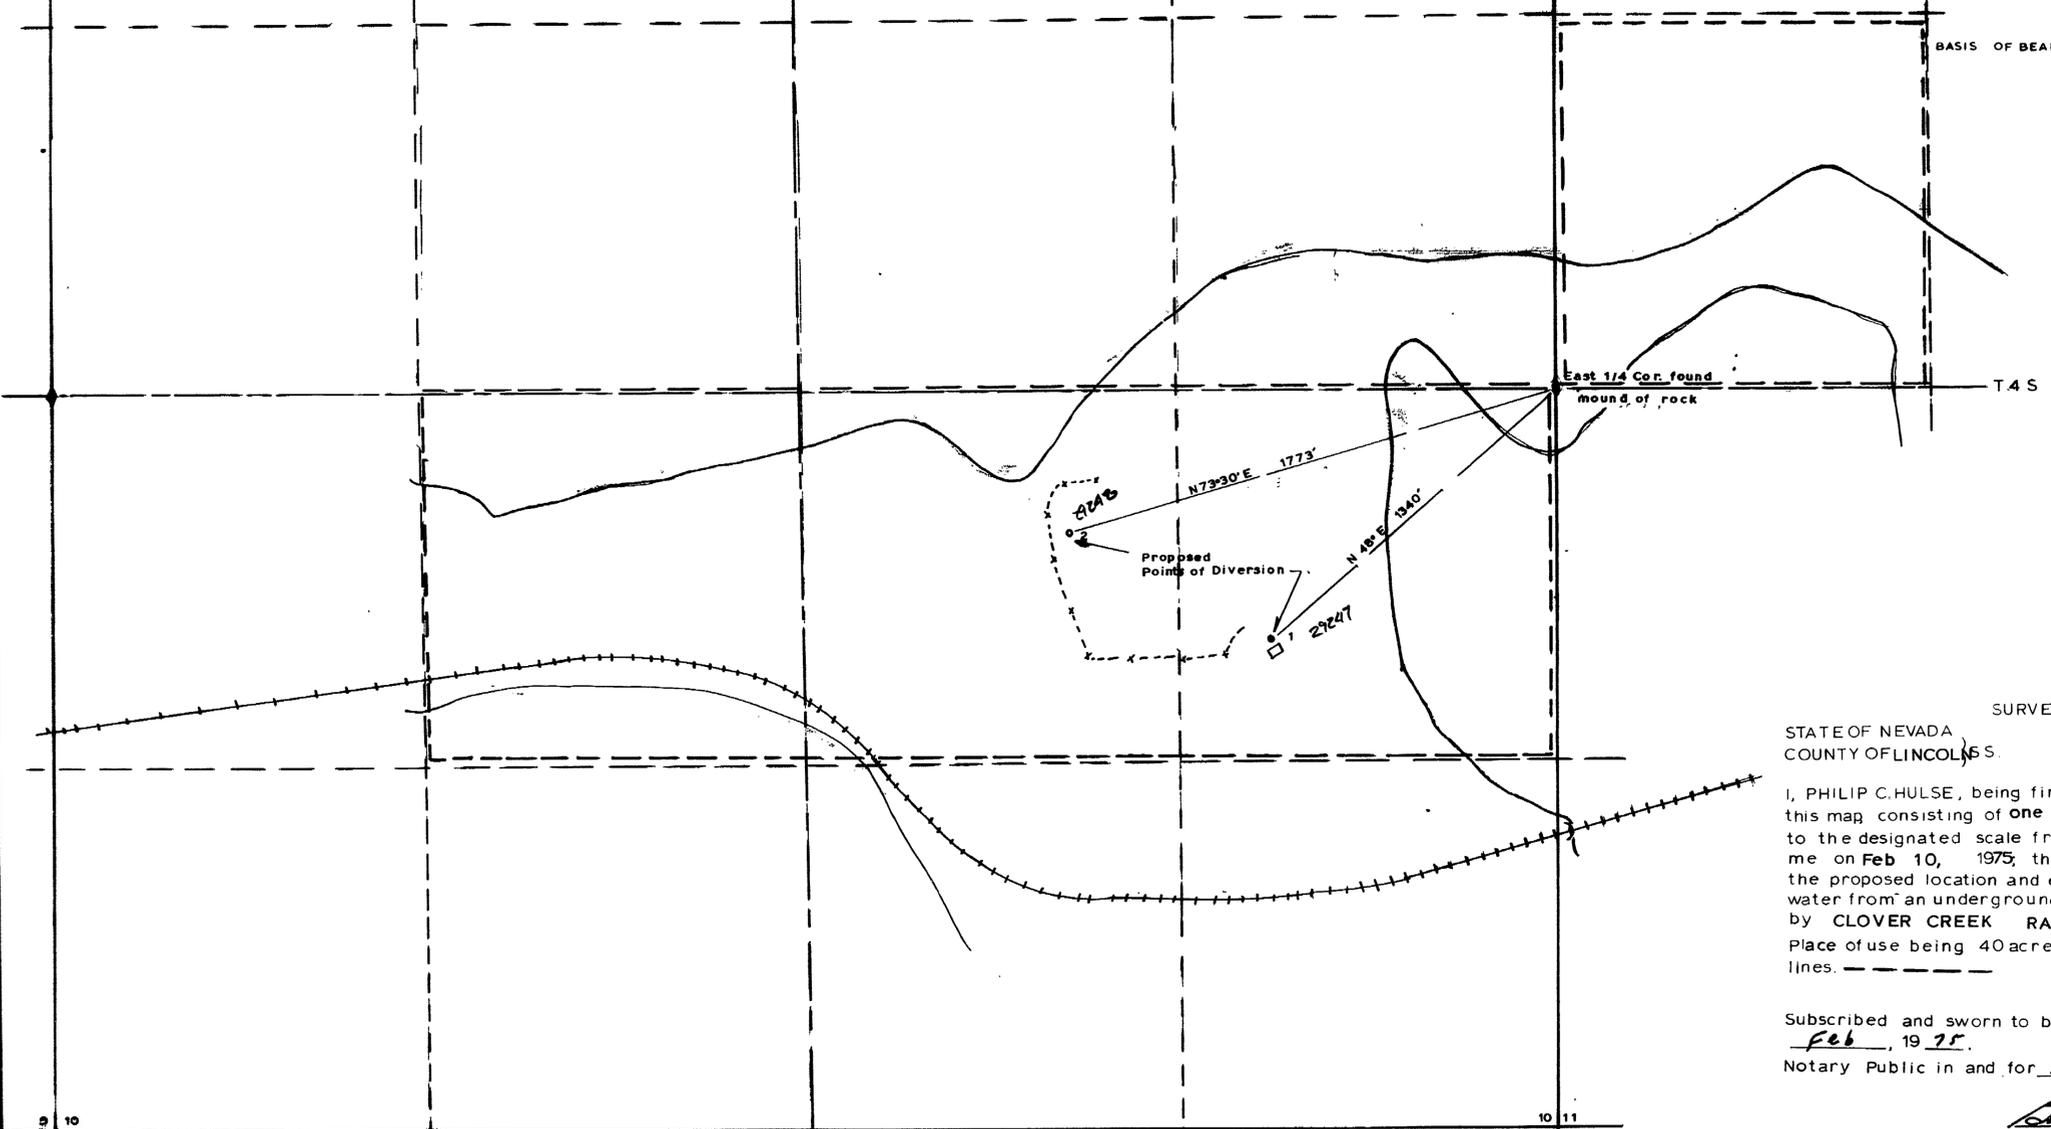

BASIS OF BEARING: SOLAR OBSERVATION



SURVEYORS' STATEMENT

STATE OF NEVADA  
COUNTY OF LINCOLN



I, PHILIP C. HULSE, being first duly sworn, depose and say that this map consisting of one sheet, has been correctly drawn to the designated scale from field notes of a survey made by me on Feb 10, 1975, that it truly and correctly represents the proposed location and extent of the works used to divert water from an underground source in Lincoln County, Nev. by CLOVER CREEK RANCH for IRRIGATION. Place of use being 40 acre subdivisions shown by heavy dashed lines.

*Philip C. Hulse*  
State Water Right Surveyor

Subscribed and sworn to before me this 24<sup>th</sup> day of Feb, 1975.

Notary Public in and for Lincoln County, Nevada.

*Barbara S. Mathews*

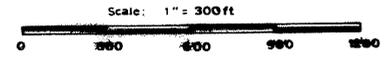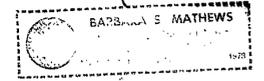

R.67 E  
M.D.B. & M.  
LINCOLN COUNTY, NEVADA

FILED  
MAR 3 1975  
STATE ENGINEER'S OFFICE

PHILIP C. HULSE  
STATE ENGINEER

29247  
29245 OK

MAP TO ACCOMPANY  
APPLICATION TO APPROPRIATE  
WATER FOR IRRIGATION  
BY CLOVER CREEK RANCH  
FROM UNDERGROUND SOURCES

Recorder's  
Stamp

PHILIP C. HULSE, Land & Water Right Surveyor