


STATE OF NEVADA } s.s.
COUNTY OF WASHOE }

I, George W. Ball Jr., being first duly sworn, depose and say that this map, consisting of one sheet, has been correctly drawn to the designated scale from field notes of a survey made under my supervision in September and October, 1974; that it truly and correctly represents the proposed location and extent of the works used to store water from the sewer system in Washoe County by the City of Reno for storage purposes. That the proposed point of storage release, the approximate location and size of effluent outlet structure and irrigation diversion piping and the boundary of all lands, showing lots and/or 40 acre subdivisions, the area proposed for treatment and storage, are fully and correctly designated thereon.

George W. Ball, Jr.
STATE WATER RIGHT SURVEYOR
Certificate No 409



Subscribed and sworn to before me this 6 day of Nov., 1974
Notary Public in and for Washoe County, Nevada

Petite J. Croutson
NOTARY PUBLIC

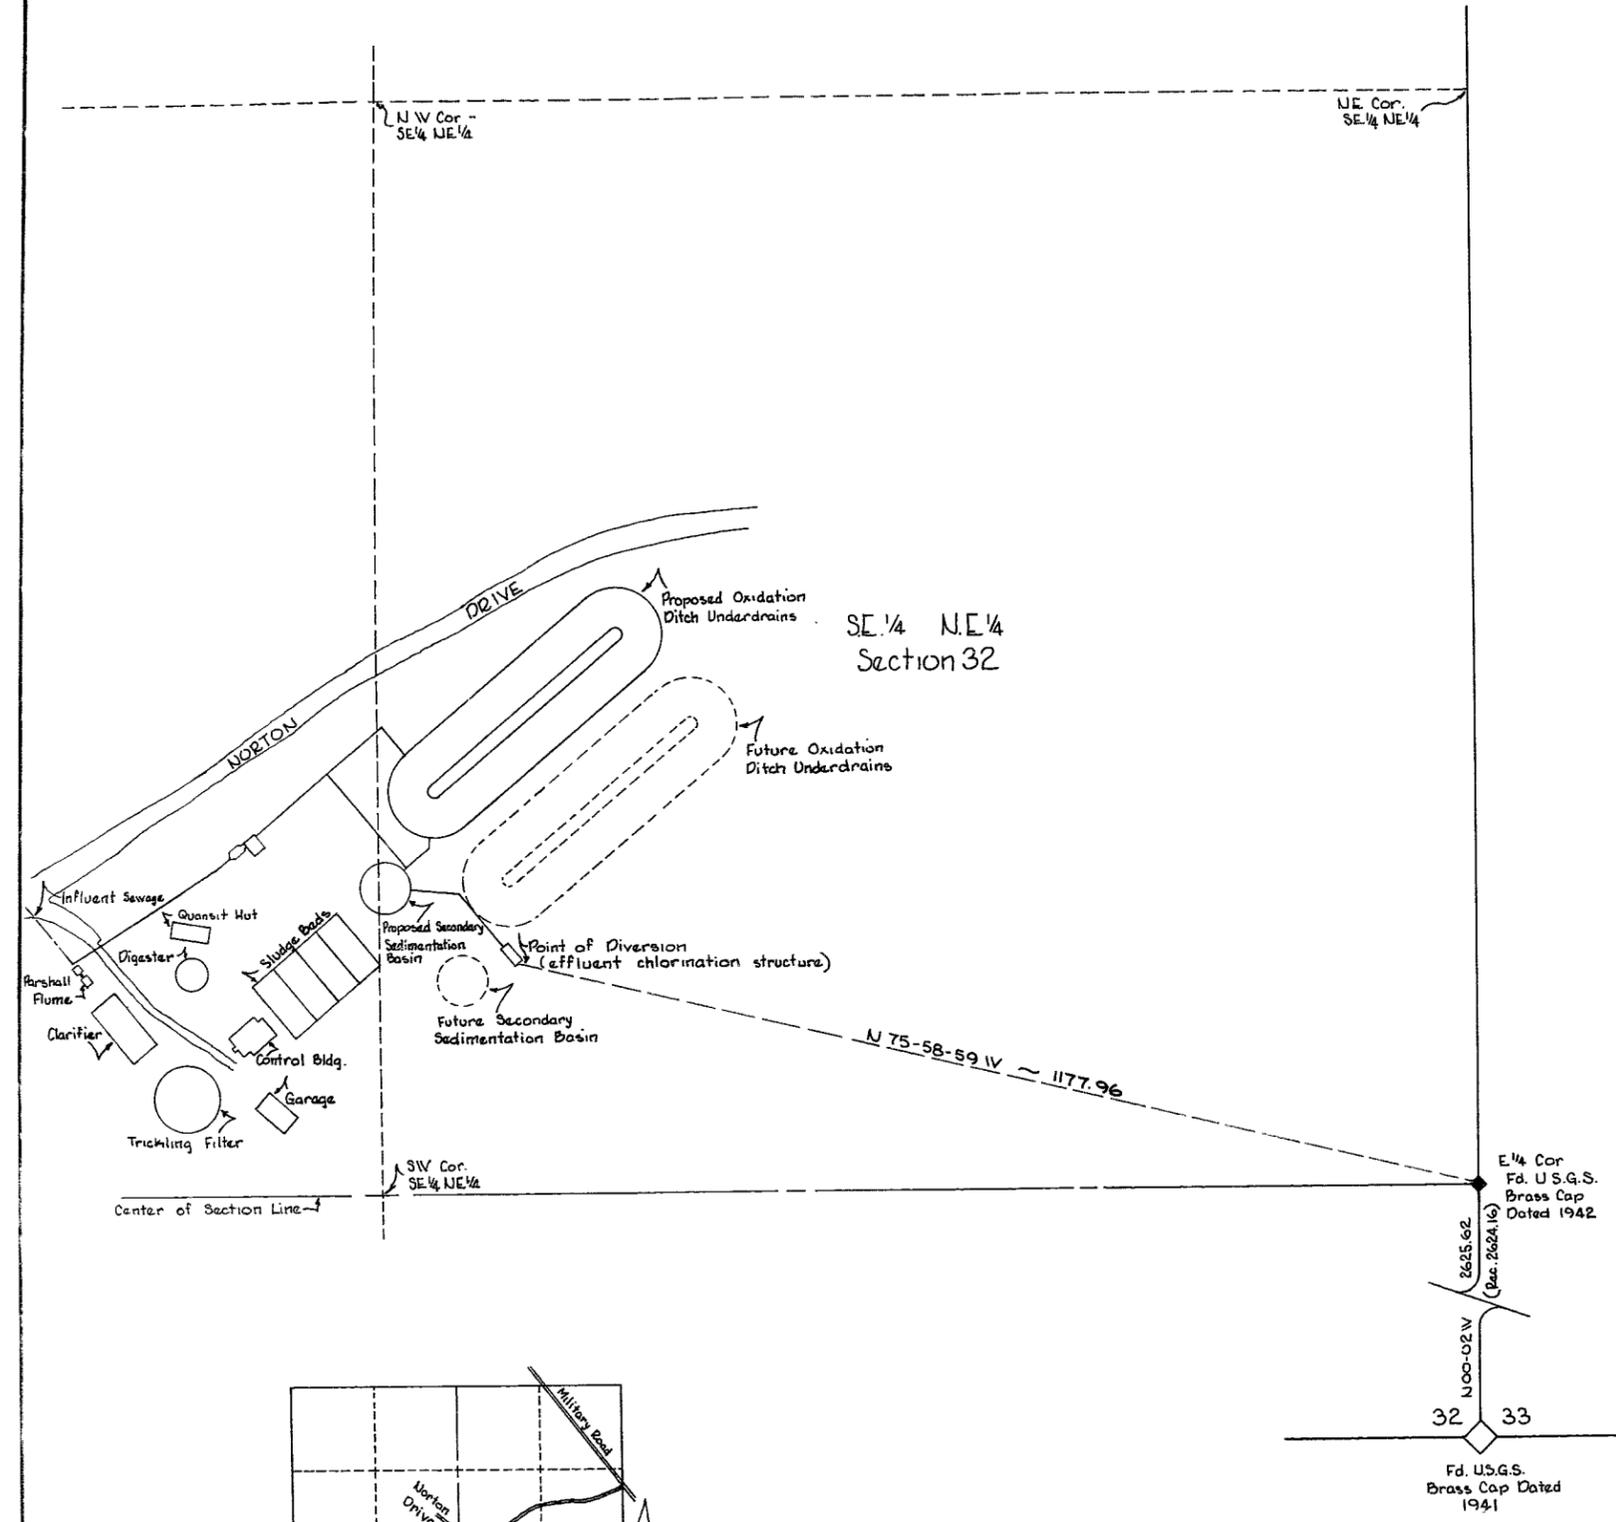

SE 1/4 NE 1/4
Section 32

Scale 1"=100'
Basis of Bearing
United States Department of the Interior
General Land Office
Dependant Resurvey
of
Township 21 North, Range 19 East; M D B # M.
Dated: August 1943
(EAST LINE - SECTION 32)
N 00-02 W

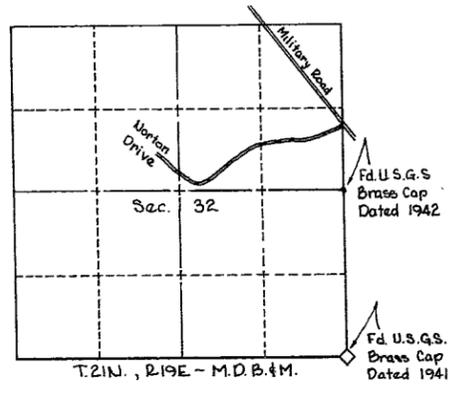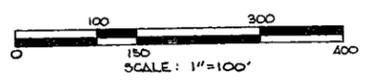

FILED
JUN 18 1975

MAP
TO ACCOMPANY APPLICATION
TO APPROPRIATE WATER
FOR
STORAGE PURPOSES
BY
CITY OF RENO

29276