


STATE OF NEVADA  
COUNTY OF WASHOE

I, JOHN R. WEBER, being first duly sworn, depose and say that this map, consisting of one sheet, numbered from 1 to 1, inclusive, has been correctly drawn to the designated scale from field notes of a survey made by me, (or under my supervision and direction), between the 18th day of February, and the 19th day of February, 1975; that it truly and correctly represents the proposed location and extent of the works used to divert water from underground, in Washoe County, by Sister Margaret P. McCarran and Norine L. McCarran for Domestic, and Sand & Gravel Watering purposes. That the proposed point of diversion, the approximate location and size of the diverting channel or other conduit, the place and manner of use, and the location and names of all other works or streams which are crossed by, or connected with the said works, are fully and correctly designated thereon.



*John R. Weber*  
JOHN R. WEBER  
State Water Right Surveyor  
Certificate No. 452

Subscribed and sworn to before me  
this 10<sup>th</sup> day of March, 1975.  
Notary Public in and for Washoe County, Nevada.

*Delila Welch*

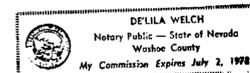

BASIS OF BEARINGS:  
Declination used - 17 1/2°

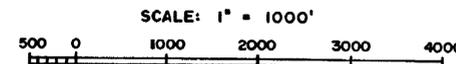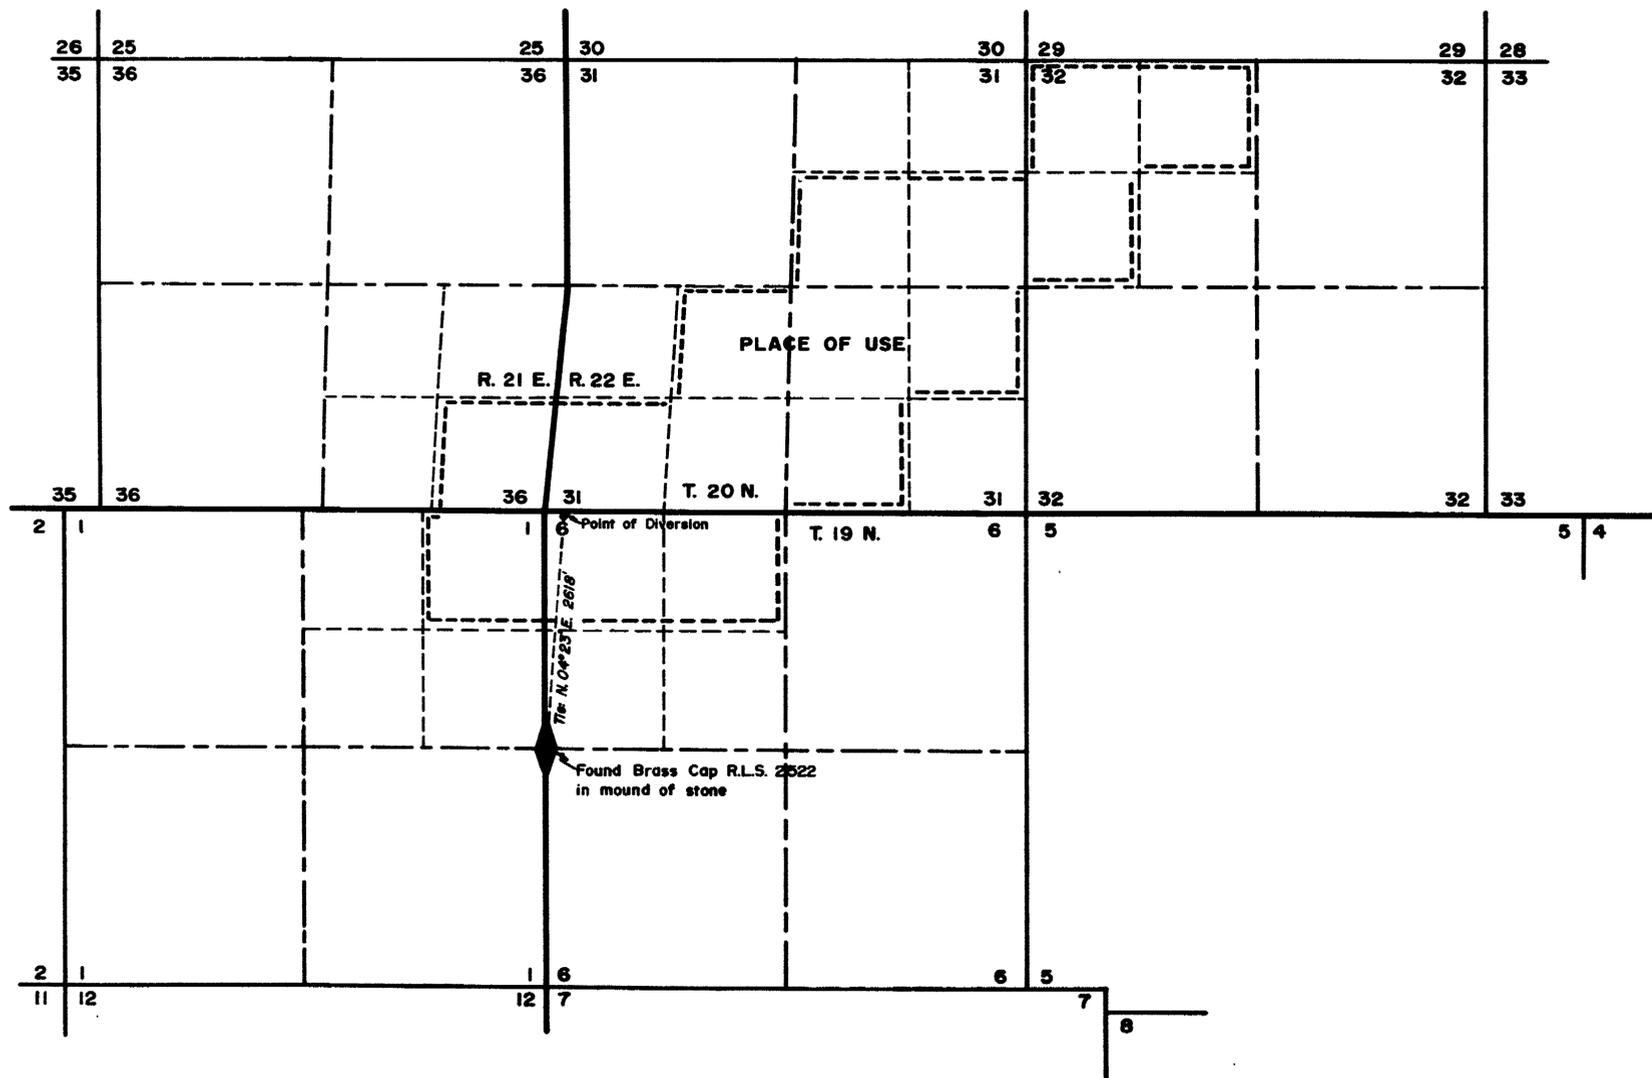

CERTIFICATE No. 909, ISSUED 10-5-77



OFFICE  
STATE ENGINEER

MAP  
To Accompany Application to Appropriate Water  
for Domestic, and Sand & Gravel Watering  
By Sister Margaret P. McCarran and Norine  
L. McCarran, from underground

29291