



**NOTE:**

New point of diversion was moved N 29°44'04" W 124.72' from original location to clear bridge construction

SE 1/4 SE 1/4 SECTION 15, T.14 S., R.65 E., M.D.B. & M.



**DETAIL MAP**  
SCALE 1" = 200'

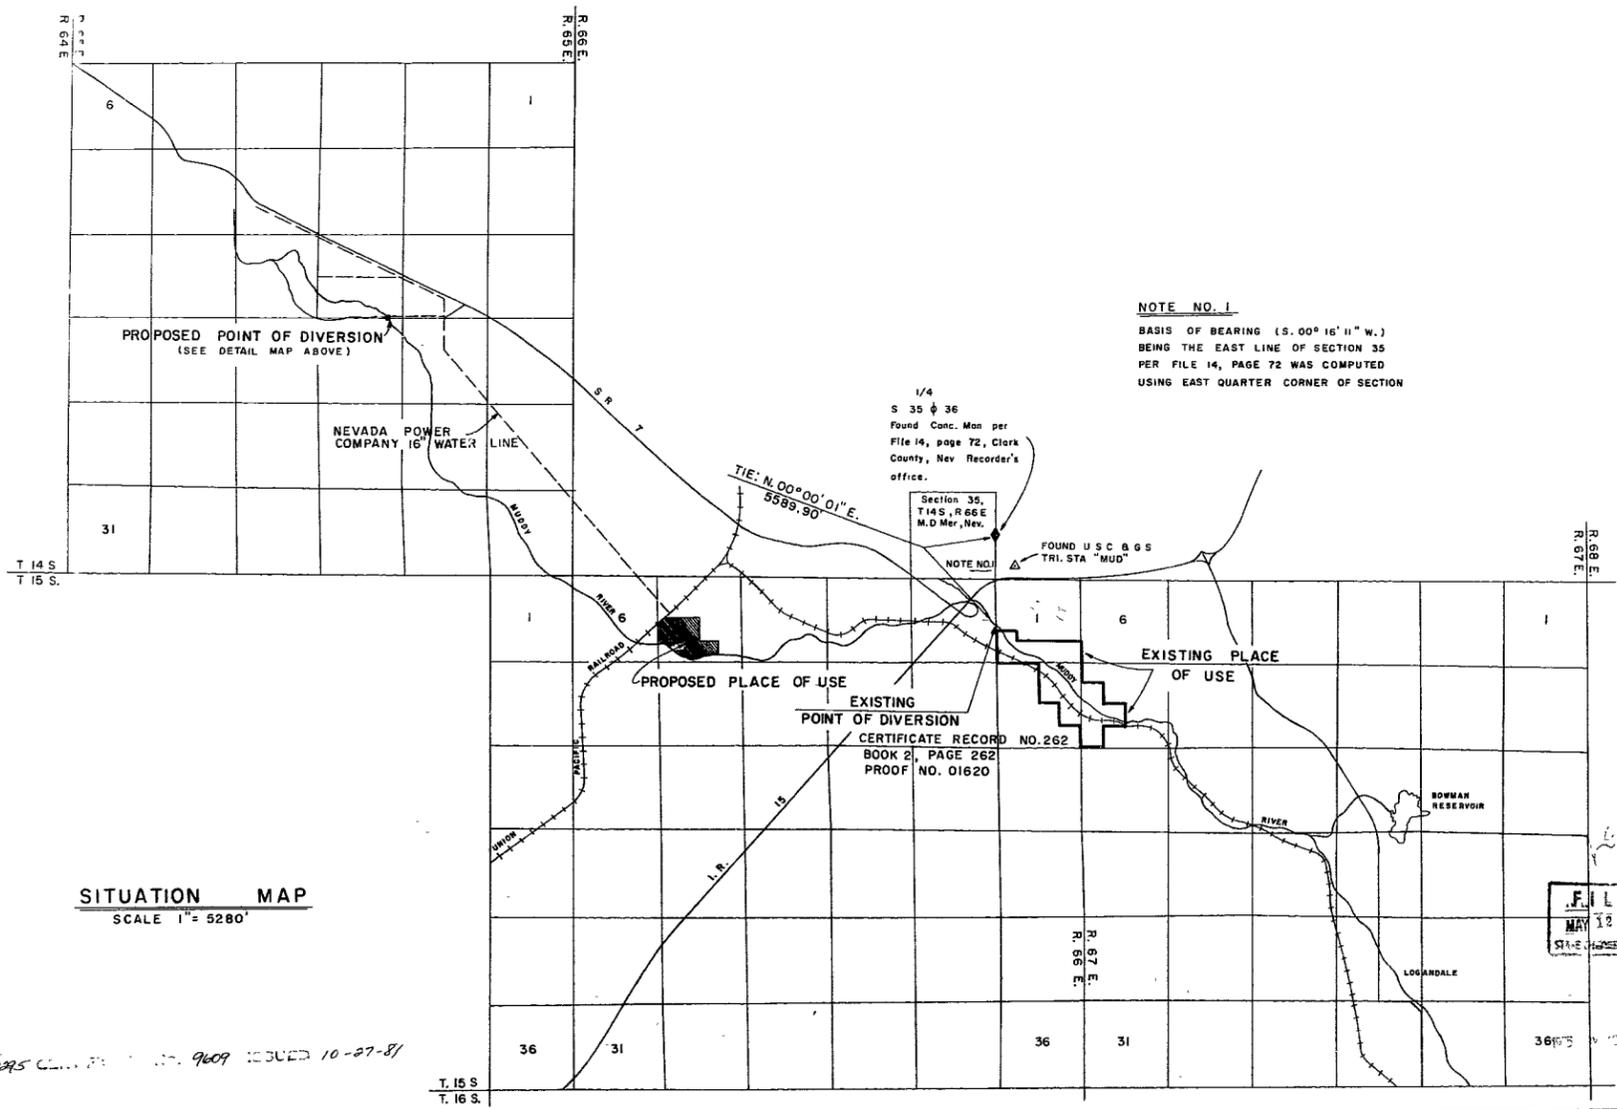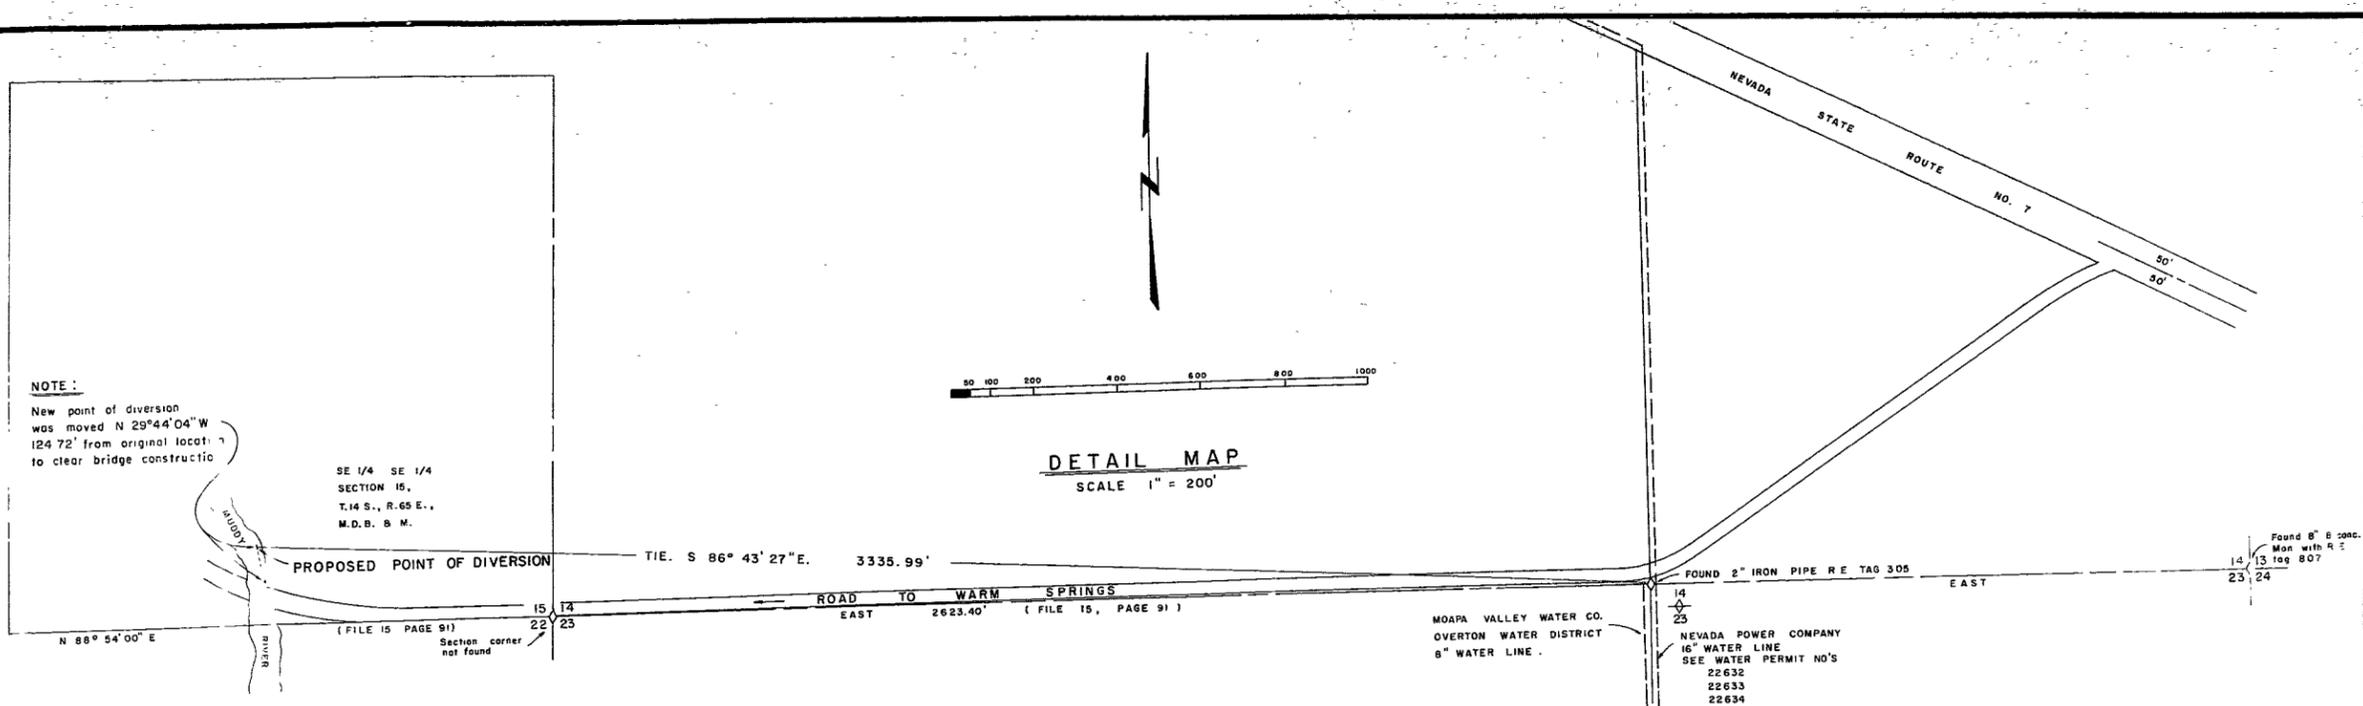

**SITUATION MAP**  
SCALE 1" = 5280'

**NOTE NO. 1**  
BASIS OF BEARING (S. 00° 16' 11" W.) BEING THE EAST LINE OF SECTION 35 PER FILE 14, PAGE 72 WAS COMPUTED USING EAST QUARTER CORNER OF SECTION

1/4 S 35 & 36 Found Conc. Mon per File 14, page 72, Clark County, Nev Recorder's office.

Section 35, T.14 S., R.66 E M.D Mer, Nev.

NOTE NO. 1

CERTIFICATE RECORD NO. 262 BOOK 2, PAGE 262 PROOF NO. 01620

State of Nevada }  
County of Clark } SS

I, Phillip B McVey, being first duly sworn, depose and say that this map consisting of one sheet has been correctly drawn to the designated scale from field notes of a survey made by me between February 19 and February 21, 1975 and from information obtain from Clark County, Nevada record of survey map, and from U S Geological Survey 15 minute series quadrangle to accompany application for permit to change the point of diversion, manner of use, and place of use, that it truly and correctly represents the location of the works to divert water from the Muddy River by the Nevada Power Company for industrial (cooling) purposes; that the boundaries of all land shown by 40 acres (or less) subdivision of the area within which the water is to be beneficially used are fully and correctly designate

*Phillip B McVey*  
PHILLIP B MCVEY  
State Water Right Survey  
Certificate No. 327

Subscribed and sworn to before me this 28th day of February, 1975

*Notary Public*  
Notary Public

My commission expires Oct. 21, 1975

FILED  
MAY 12 1975  
STATE ENGINEERS OFFICE

**MAP**

TO ACCOMPANY APPLICATION FOR PERMISSION TO CHANGE POINT OF DIVERSION, MANNER OF USE AND PLACE OF USE OF THE PUBLIC WATERS (MUDDY RIVER AND TRIBUTARIES) OF THE PUBLIC WATERS OF THE STATE HERETOFORE APPROPRIATED BY THE NEVADA POWER COMPANY.

PERMIT 29295 CLASSIFIED 9609 ISSUED 10-27-81

29295