
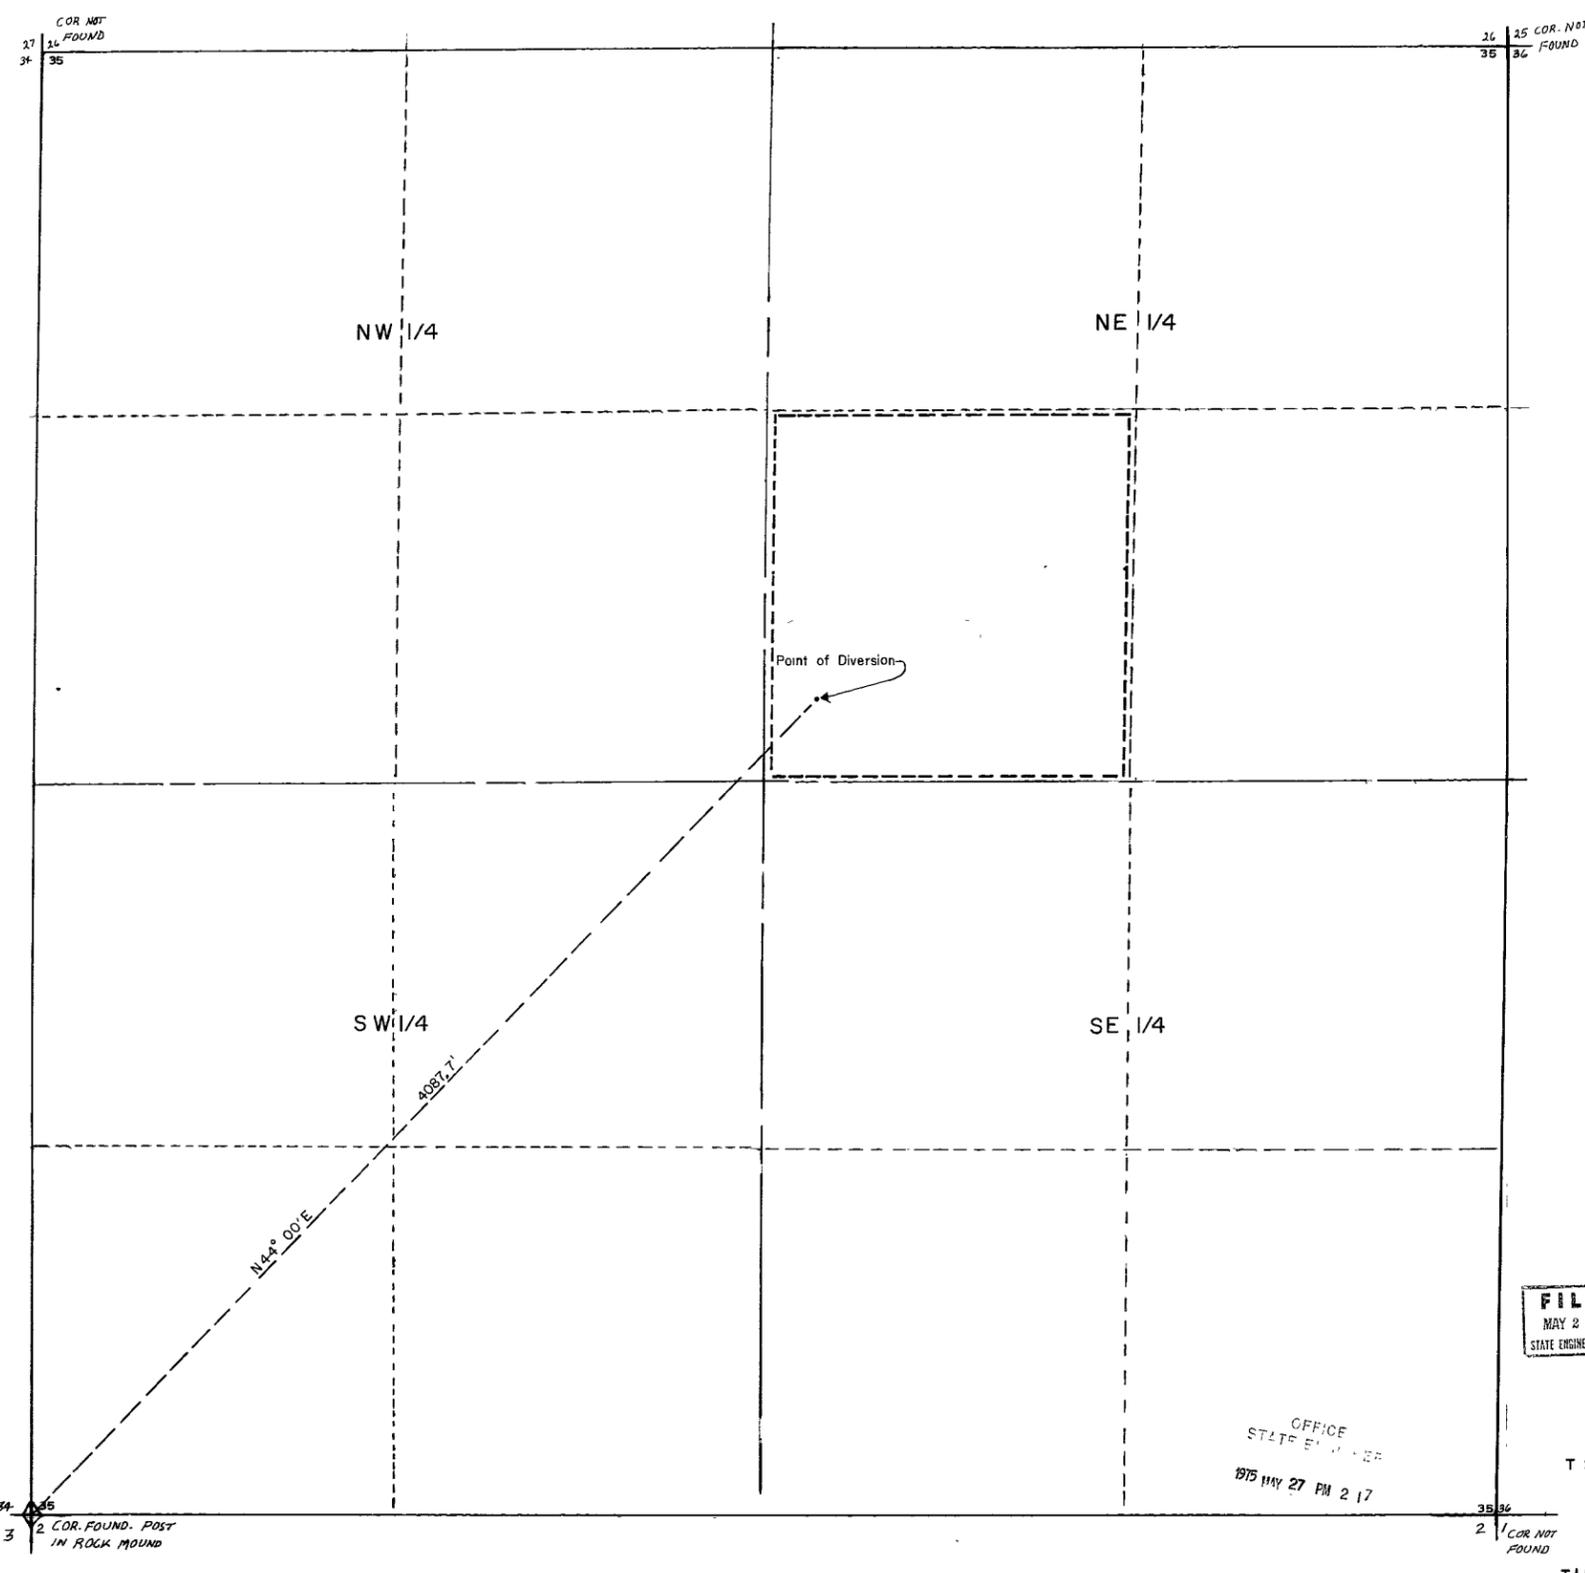


R67E

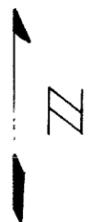

BASIS OF BEARING SOLAR OBSERVATION

SURVEYOR'S STATEMENT

STATE OF NEVADA }
COUNTY OF } SS

I, PHILIP C HULSE, being first duly sworn, depose and say that this map consisting of / sheet, has been correctly drawn to the designated scale from field notes of a survey made by me on Dec. 15 1974, that it truly and correctly represents the proposed location and extent of the works used to divert water from an underground source in Lincoln County, Nev by Lewis A and Mildred E Kanirie Jr for quasi-municipal and domestic Place of use being 40 acre subdivisions shown by heavy dashed lines - - - - -

Subscribed and sworn to before me this 22 day of May, 1975.
Notary Public in and for _____ County, Nevada

Scale 1" = 300'

FILED
MAY 27 1975
STATE ENGINEER'S OFFICE

OFFICE
STATE ENGINEER
1975 MAY 27 PM 2 17

T 2 N
T 1 N

MAP TO ACCOMPANY
APPLICATION TO APPROPRIATE
WATER FOR QUASI-MUNICIPAL & DOMESTIC
BY LEWIS A. AND MILDRED E. KANIRIE JR.
FROM UNDERGROUND SOURCES
SW 1/4 NE 1/4 SECTION 35 T 2 N R 67 E M.D.B.&M.
PHILIP C. HULSE Land & Water Rights SURVEYOR

Recorder's Stamp

29353