


STATE OF NEVADA }
County of White Pine } ss

I, Richard W. Forman, being first duly sworn, depose and say that this map, consisting of one sheet, has been correctly drawn to the designated scale from field notes of a survey made under my supervision and direction, between the 22nd day of April, and the 24th day of April, 1975; that it truly and correctly represents the proposed location and extent of the works used to divert from Underground Sources, in White Pine County, by Rex Frandsen for Mining, Milling and Domestic purposes. That the proposed point of diversion, the location of the mine and mill, the approximate size and capacity of the diverting conduit, and the location and names of all other works or streams which are crossed by or connected with said works, are fully and correctly designated hereon


Richard W. Forman
State Water Right Surveyor

Subscribed and sworn to before me this 25th day of April, 1975.

Marcia Forman
Notary Public in and for White Pine County, Nevada.

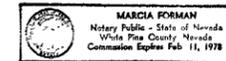

T. 14 N., R. 67 E., M.D.B. & M.

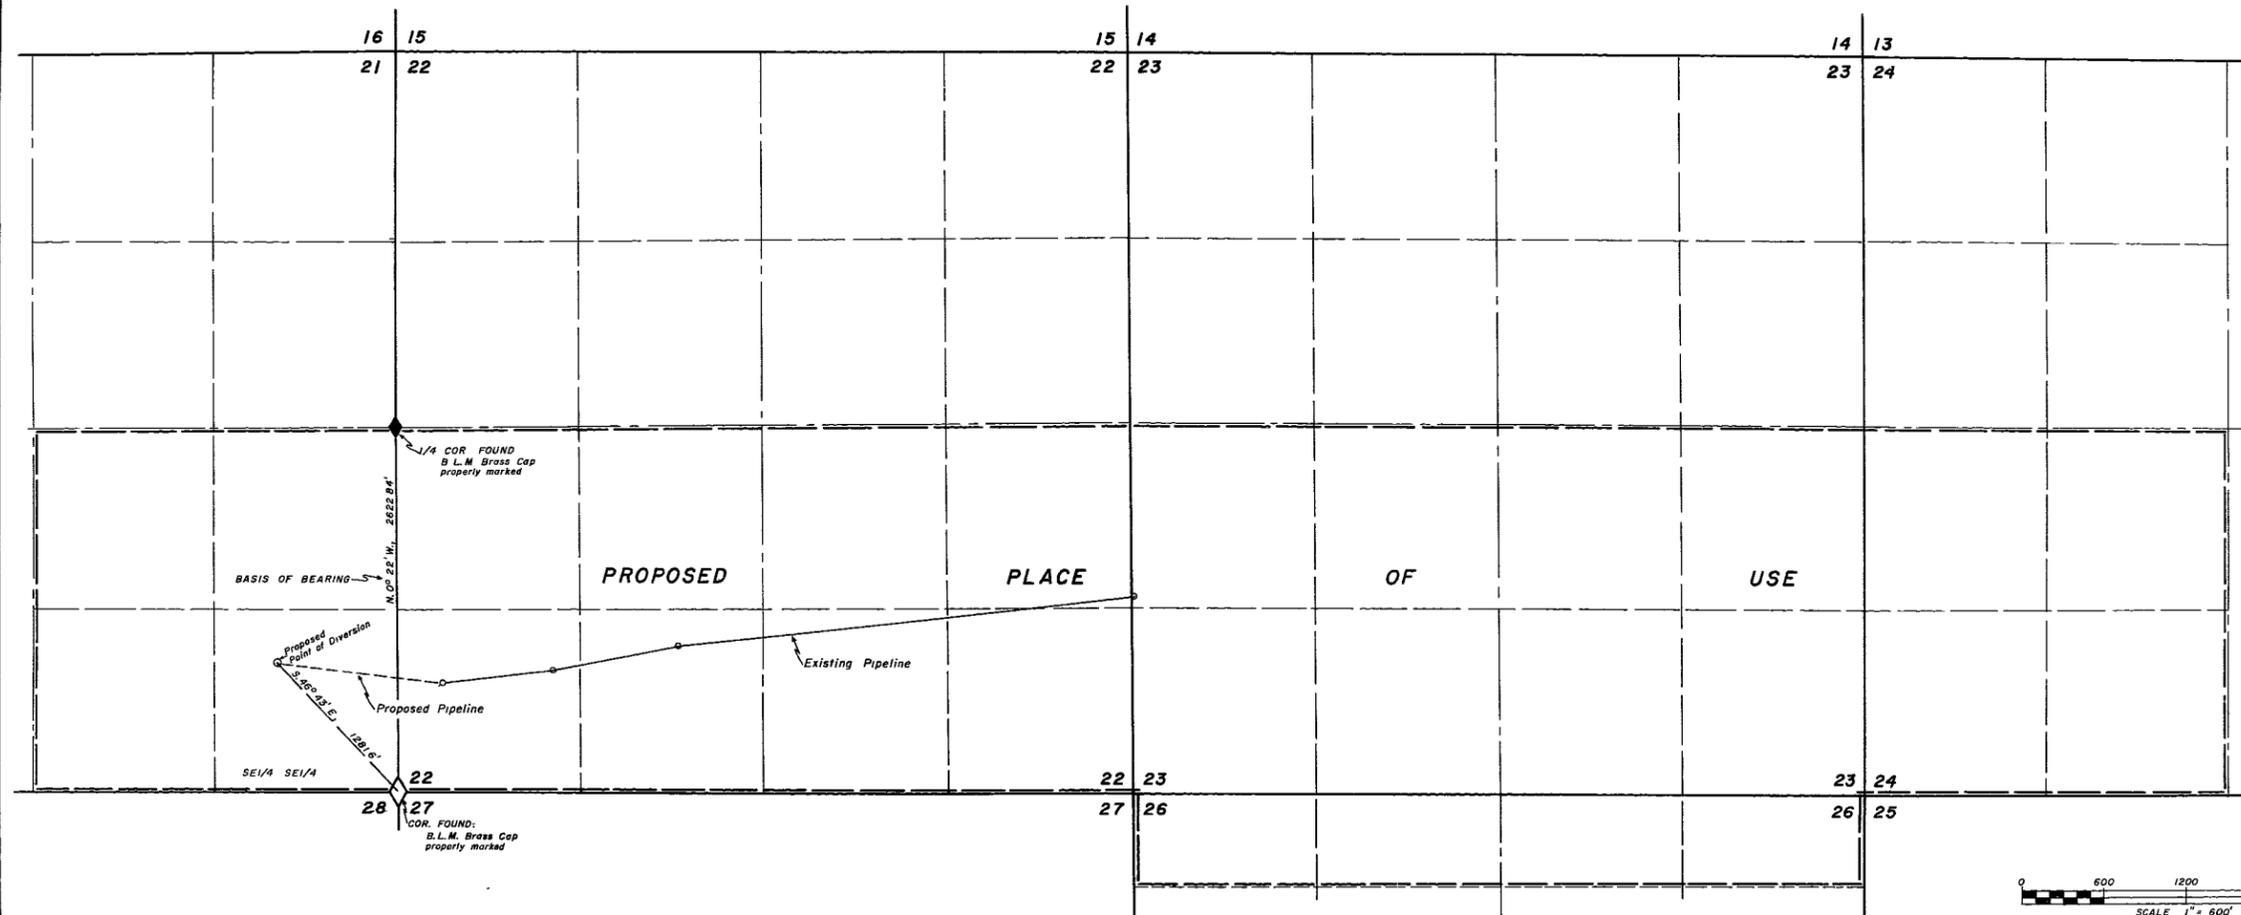

FILED
MAY 1 1975
STATE ENGINEER'S OFFICE

OFFICE
STATE ENGINEER

1975 MAY 1 AM 10 30

SURVEYED & MAPPED
BY
BOUNDY & FORMAN, INC.
ELY, NEVADA
APRIL, 1975

MAP TO ACCOMPANY
APPLICATION TO APPROPRIATE WATER

FOR MINING, MILLING & DOMESTIC

BY REX FRANDSEN

FROM UNDERGROUND SOURCES

29363