


E1/2 OF SECTION 7

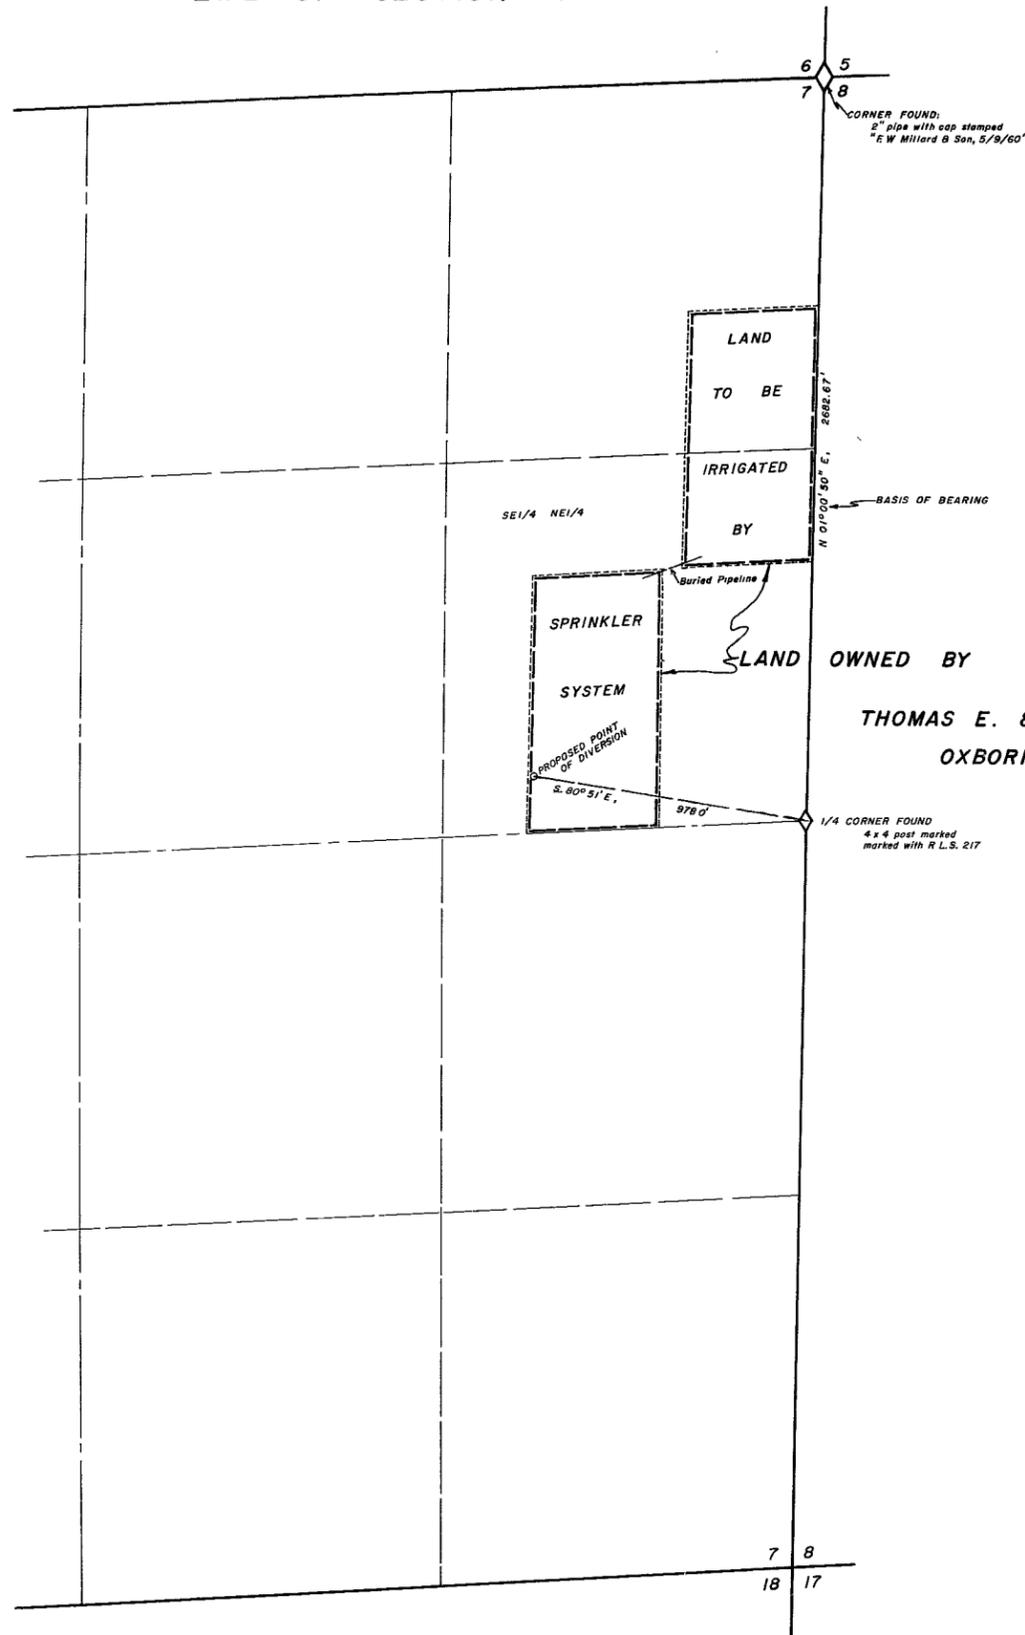



STATE OF NEVADA }
County of White Pine } ss

I, Richard W. Forman, being first duly sworn, depose and say that this map, consisting of one sheet, has been correctly drawn to the designated scale from field notes of a survey made under my supervision and direction between the 7th day of May, and the 9th day of May, 1975; that it truly and correctly represents the proposed location and extent of the works used to divert water from Underground Sources, in White Pine County, by Thomas E. and Ronald H. Oxborrow for Irrigation and Domestic purposes. That the proposed point of diversion, the approximate location and size of the diverting channel, all reservoirs or basins, the location and names of all other works which will cross or connect with the proposed works, and the boundary of all lands, showing by 40-acre subdivisions the areas proposed to be irrigated, are fully and correctly designated hereon.

Richard W. Forman
State Water Right Surveyor

Subscribed and sworn to before me this 14th day of May, 1975

Marcia Forman
Notary Public in and for White Pine County, Nevada

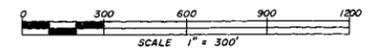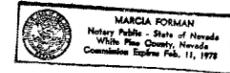

T. 17 N., R. 64 E., M.D.B. & M.

FILED
MAY 16 1975
STATE ENGINEER'S OFFICE

OFFICE
STATE ENGINEER
1975 MAY 15 PM 2 45

SURVEYED & MAPPED
BY
BOUNDY & FORMAN, INC.
ELY, NEVADA
MAY, 1975

MAP TO ACCOMPANY
APPLICATION TO APPROPRIATE WATER
FOR IRRIGATION & DOMESTIC
BY THOMAS E. & RONALD H. OXBORROW
FROM UNDERGROUND SOURCES

29388