


SECOND CREEK					
Section	Subdivision	Township	Range	Cultivated Acreage	Description of Culture
23	NW1/4 NE1/4	20 N.	64 E.	0.11	Alfalfa & Grasses
23	NE1/4 NE1/4	20 N.	64 E.	9.61	" "
24	NW1/4 NW1/4	20 N.	64 E.	1.92	" "
24	NW1/4 NW1/4	20 N.	64 E.	2.58	Alfalfa
24	NE1/4 NW1/4	20 N.	64 E.	8.26	" "
24	NW1/4 NW1/4	20 N.	64 E.	1.96	Wheat Grass
24	NE1/4 NW1/4	20 N.	64 E.	11.16	" "
Total Acreage				35.60	

THIRD CREEK					
Section	Subdivision	Township	Range	Cultivated Acreage	Description of Culture
23	NW1/4 NE1/4	20 N.	64 E.	0.11	Alfalfa & Grasses
23	NE1/4 NE1/4	20 N.	64 E.	9.61	" "
24	NW1/4 NW1/4	20 N.	64 E.	1.92	" "
24	NW1/4 NW1/4	20 N.	64 E.	2.52	Alfalfa
24	NE1/4 NW1/4	20 N.	64 E.	8.26	" "
24	NE1/4 NW1/4	20 N.	64 E.	8.47	Wheat Grass
Total Acreage				30.95	

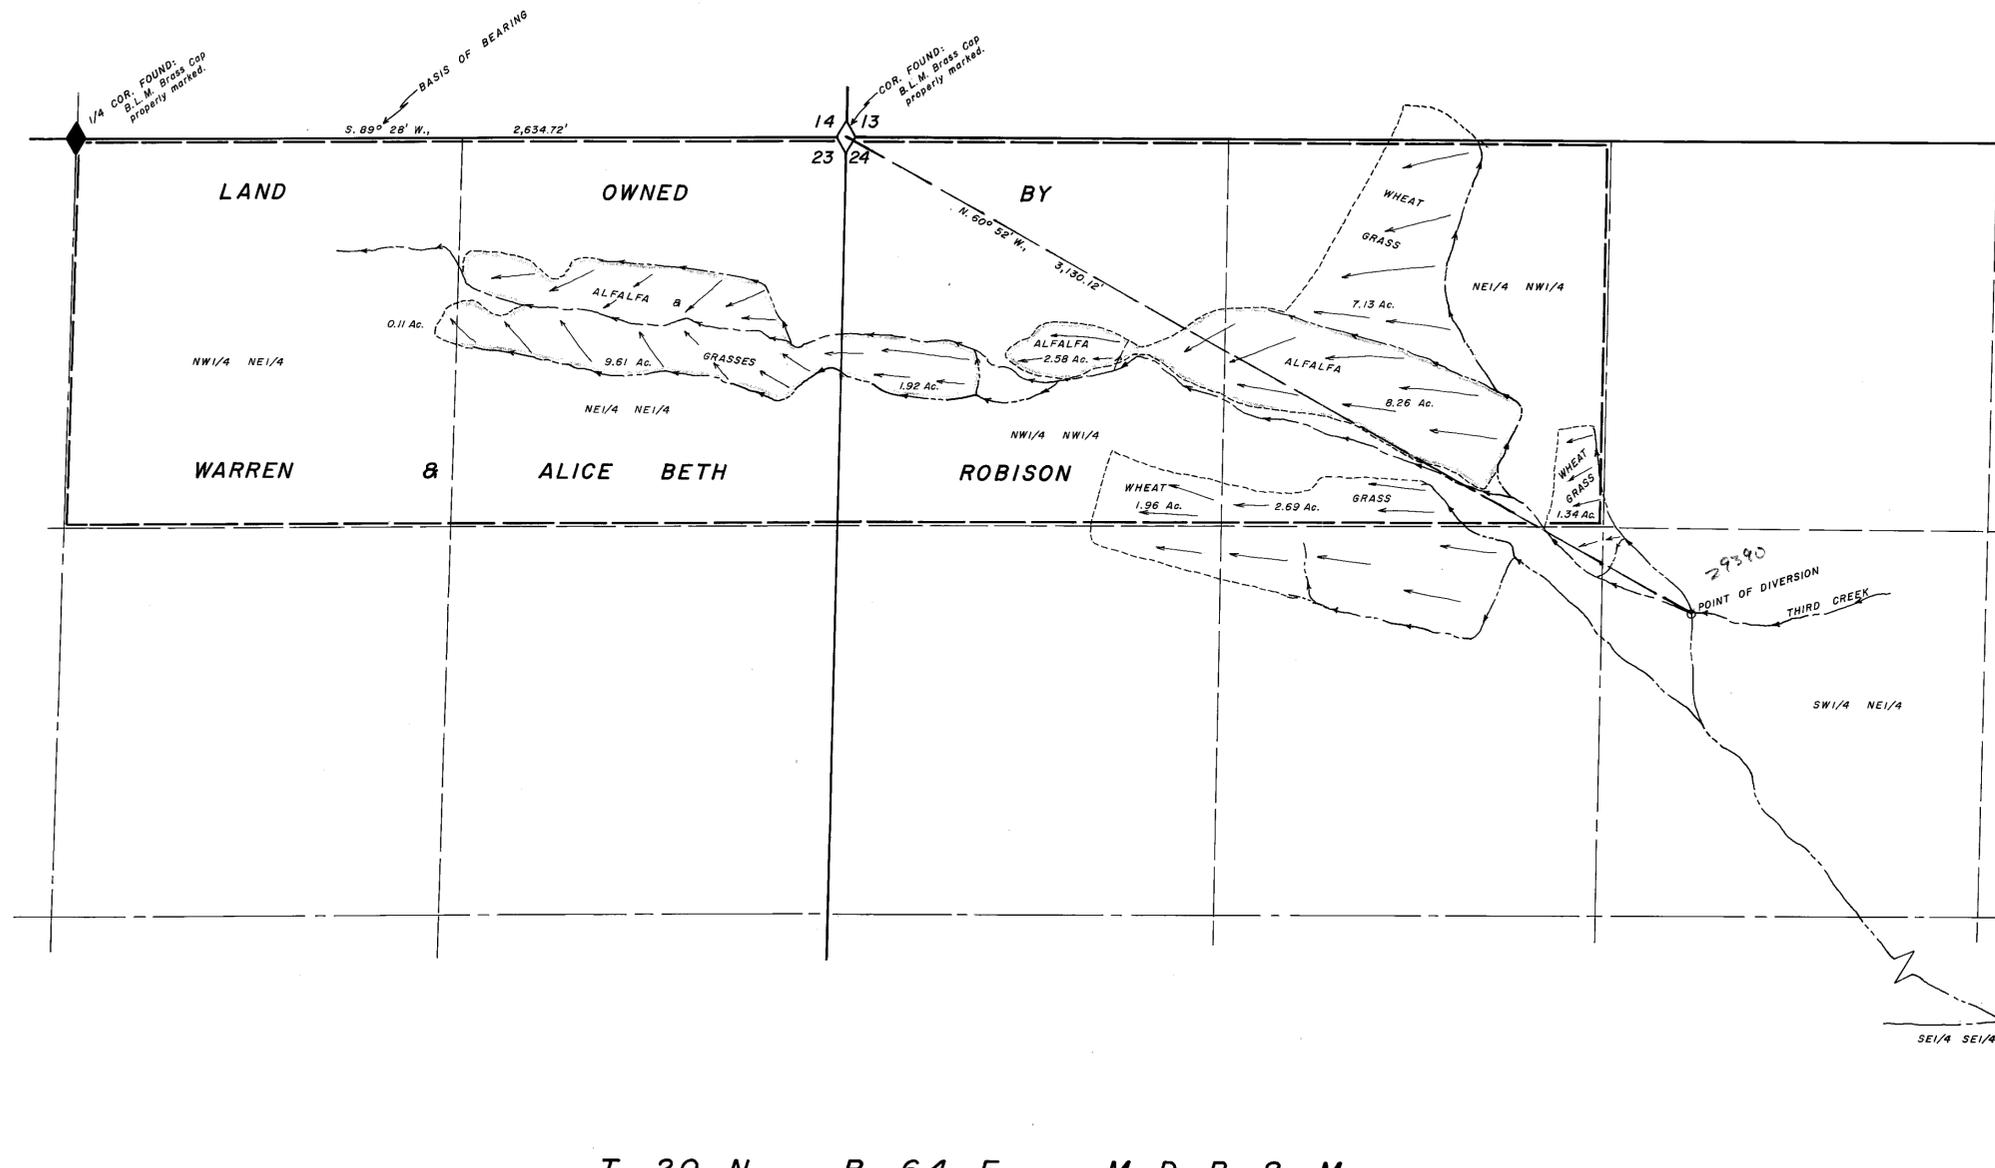

STATE OF NEVADA } ss
County of White Pine

I, Richard W. Forman, being first duly sworn, depose and say that this map, consisting of one sheet, has been correctly drawn to the designated scale from field notes of a survey made under my supervision and direction, between the 6th day of May, and the 9th day of May, 1975; that it truly and correctly represents the proposed location and extent of the works used to divert water from Second and Third Creeks, in White Pine County, by Warren and Alice Beth Robison, for Irrigation and Domestic purposes. That the proposed point of diversion, the approximate location and size of the diverting channel, all reservoirs or basins, the location and names of all other works which will cross or connect with the proposed works, and the boundary of all lands, showing by 40-acre subdivisions the areas proposed to be irrigated, are fully and correctly designated thereon.


Richard W. Forman
State Water Right Surveyor

Subscribed and sworn to before me this 21st day of May, 1975.

Marcia Forman
Notary Public in and for White Pine County, Nevada



T. 20 N., R. 64 E., M. D. B. & M.

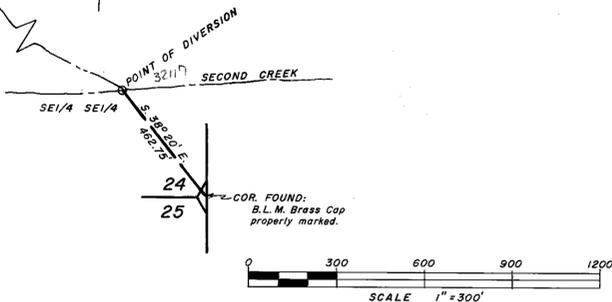

FILED
MAY 21 1975
STATE ENGINEER'S OFFICE

SURVEYED & MAPPED
BY
BOUNDY & FORMAN INC.
ELY, NEVADA
MAY, 1975

32117-18
MAP TO ACCOMPANY
APPLICATION TO APPROPRIATE WATER
FOR IRRIGATION & DOMESTIC
BY WARREN & ALICE BETH ROBISON
FROM SECOND & THIRD CREEKS

76915 32118 32117 29391 29390 File UNDER