


FND. 1933 G.L.O. BRASS CAP

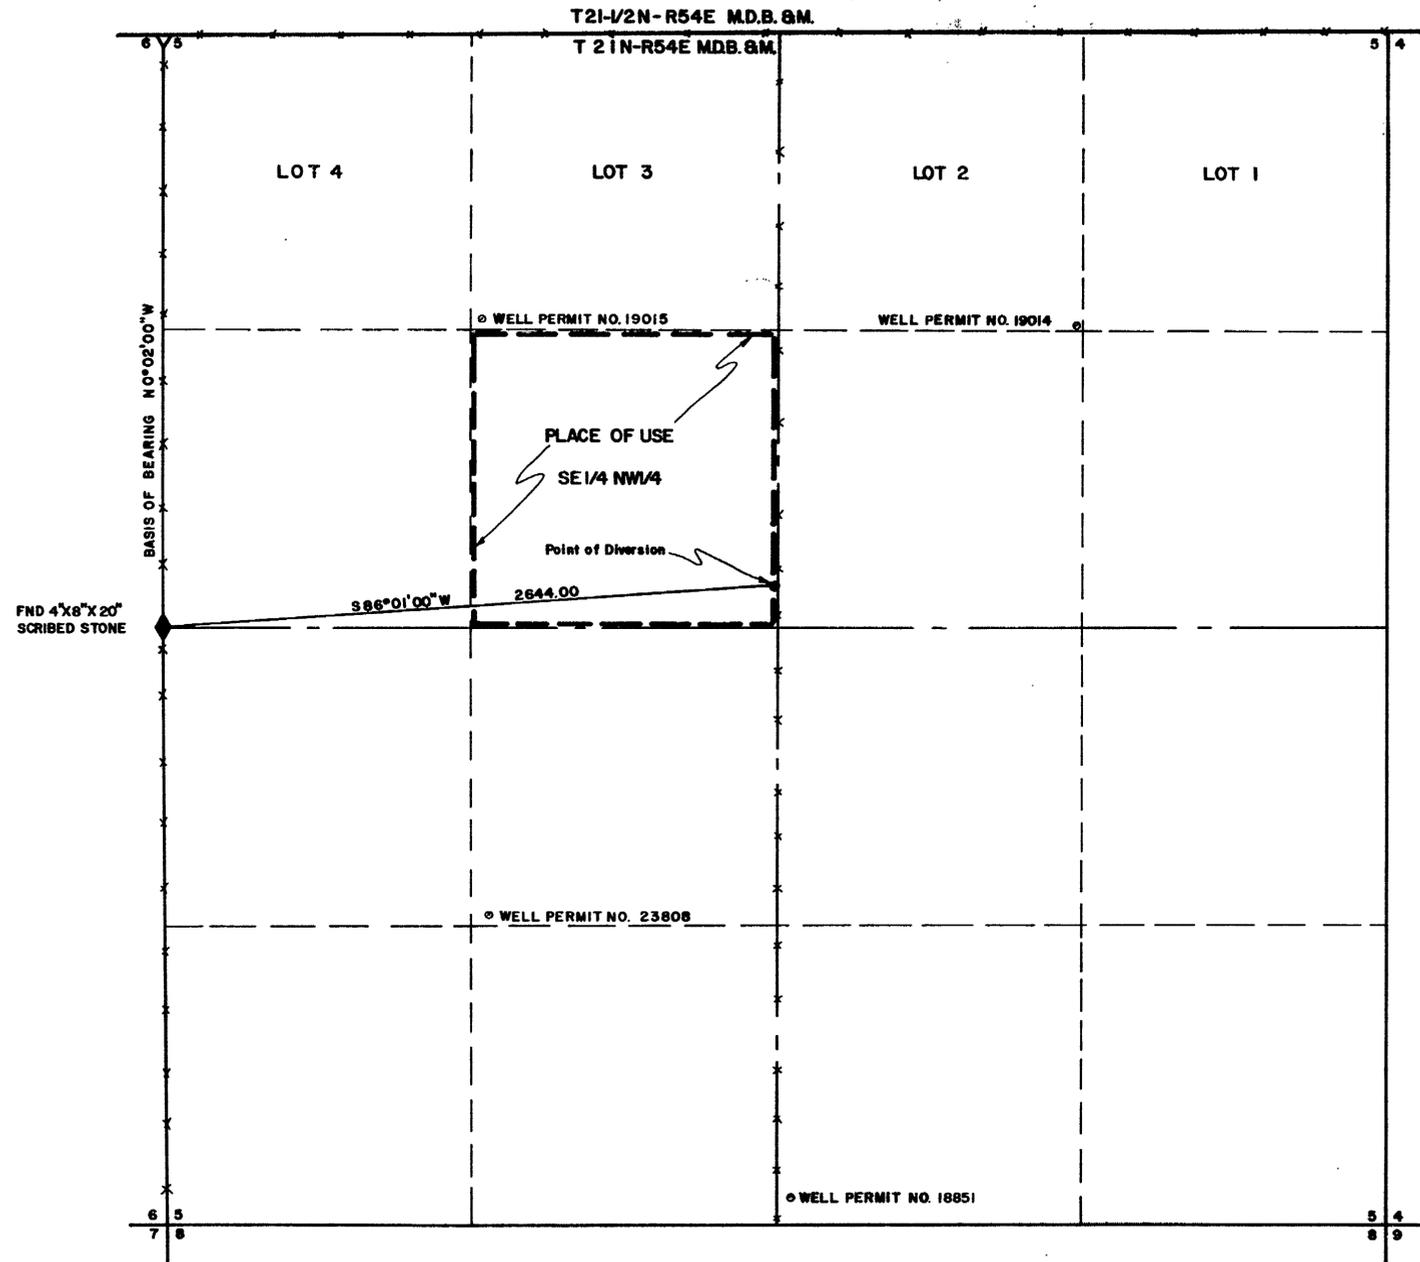



State of Nevada }
 County of Elko } S.S.

I, Alan S. Boyack, being first duly sworn, depose and say that this map consisting of one sheet, has been correctly drawn to the designated scale from field notes of a survey made under my supervision and direction, between the 5th day of MAY and the 6th day of MAY, 1975 that it truly and correctly represents the proposed location and extent of the works used to divert water from UNDERGROUND in EUREKA COUNTY by WALTER L. & TOMMYE J. PLASKETT for STOCKWATER purposes. That the proposed point of diversion, the approximate location and size of the diverting channel, all reservoirs or basins, the location and names of all other works which will cross or connect with the proposed works, and the boundary of all lands, showing by 40 acre subdivisions the areas proposed to be irrigated, are fully and correctly designated thereon.

Alan S. Boyack
 State Water Rights Surveyor No. 358

Subscribed and sworn to before me this 11 day of June, 1975

Walter L. Plaskett
 Notary Public in and for ELKO COUNTY, NEVADA

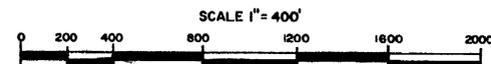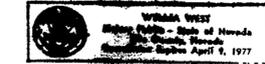

EILED
 JUN 13 1975
 COUNTY ENGINEER'S OFFICE

OFFICE
 STATE ENGINEER
 1975 JUN 13 AM 10:03

MAP
 TO ACCOMPANY APPLICATION TO APPROPRIATE
 WATER FOR
 STOCKWATER
 by
 WALTER L. & TOMMYE J. PLASKETT
 BOYACK SURVEYING - ELKO, NEVADA

29437

29437