



29501  
 29500  
 29499  
 29498  
 29497  
 29496  
 29495  
 29494  
 29493  
 29492  
 29491  
 29490  
 29489

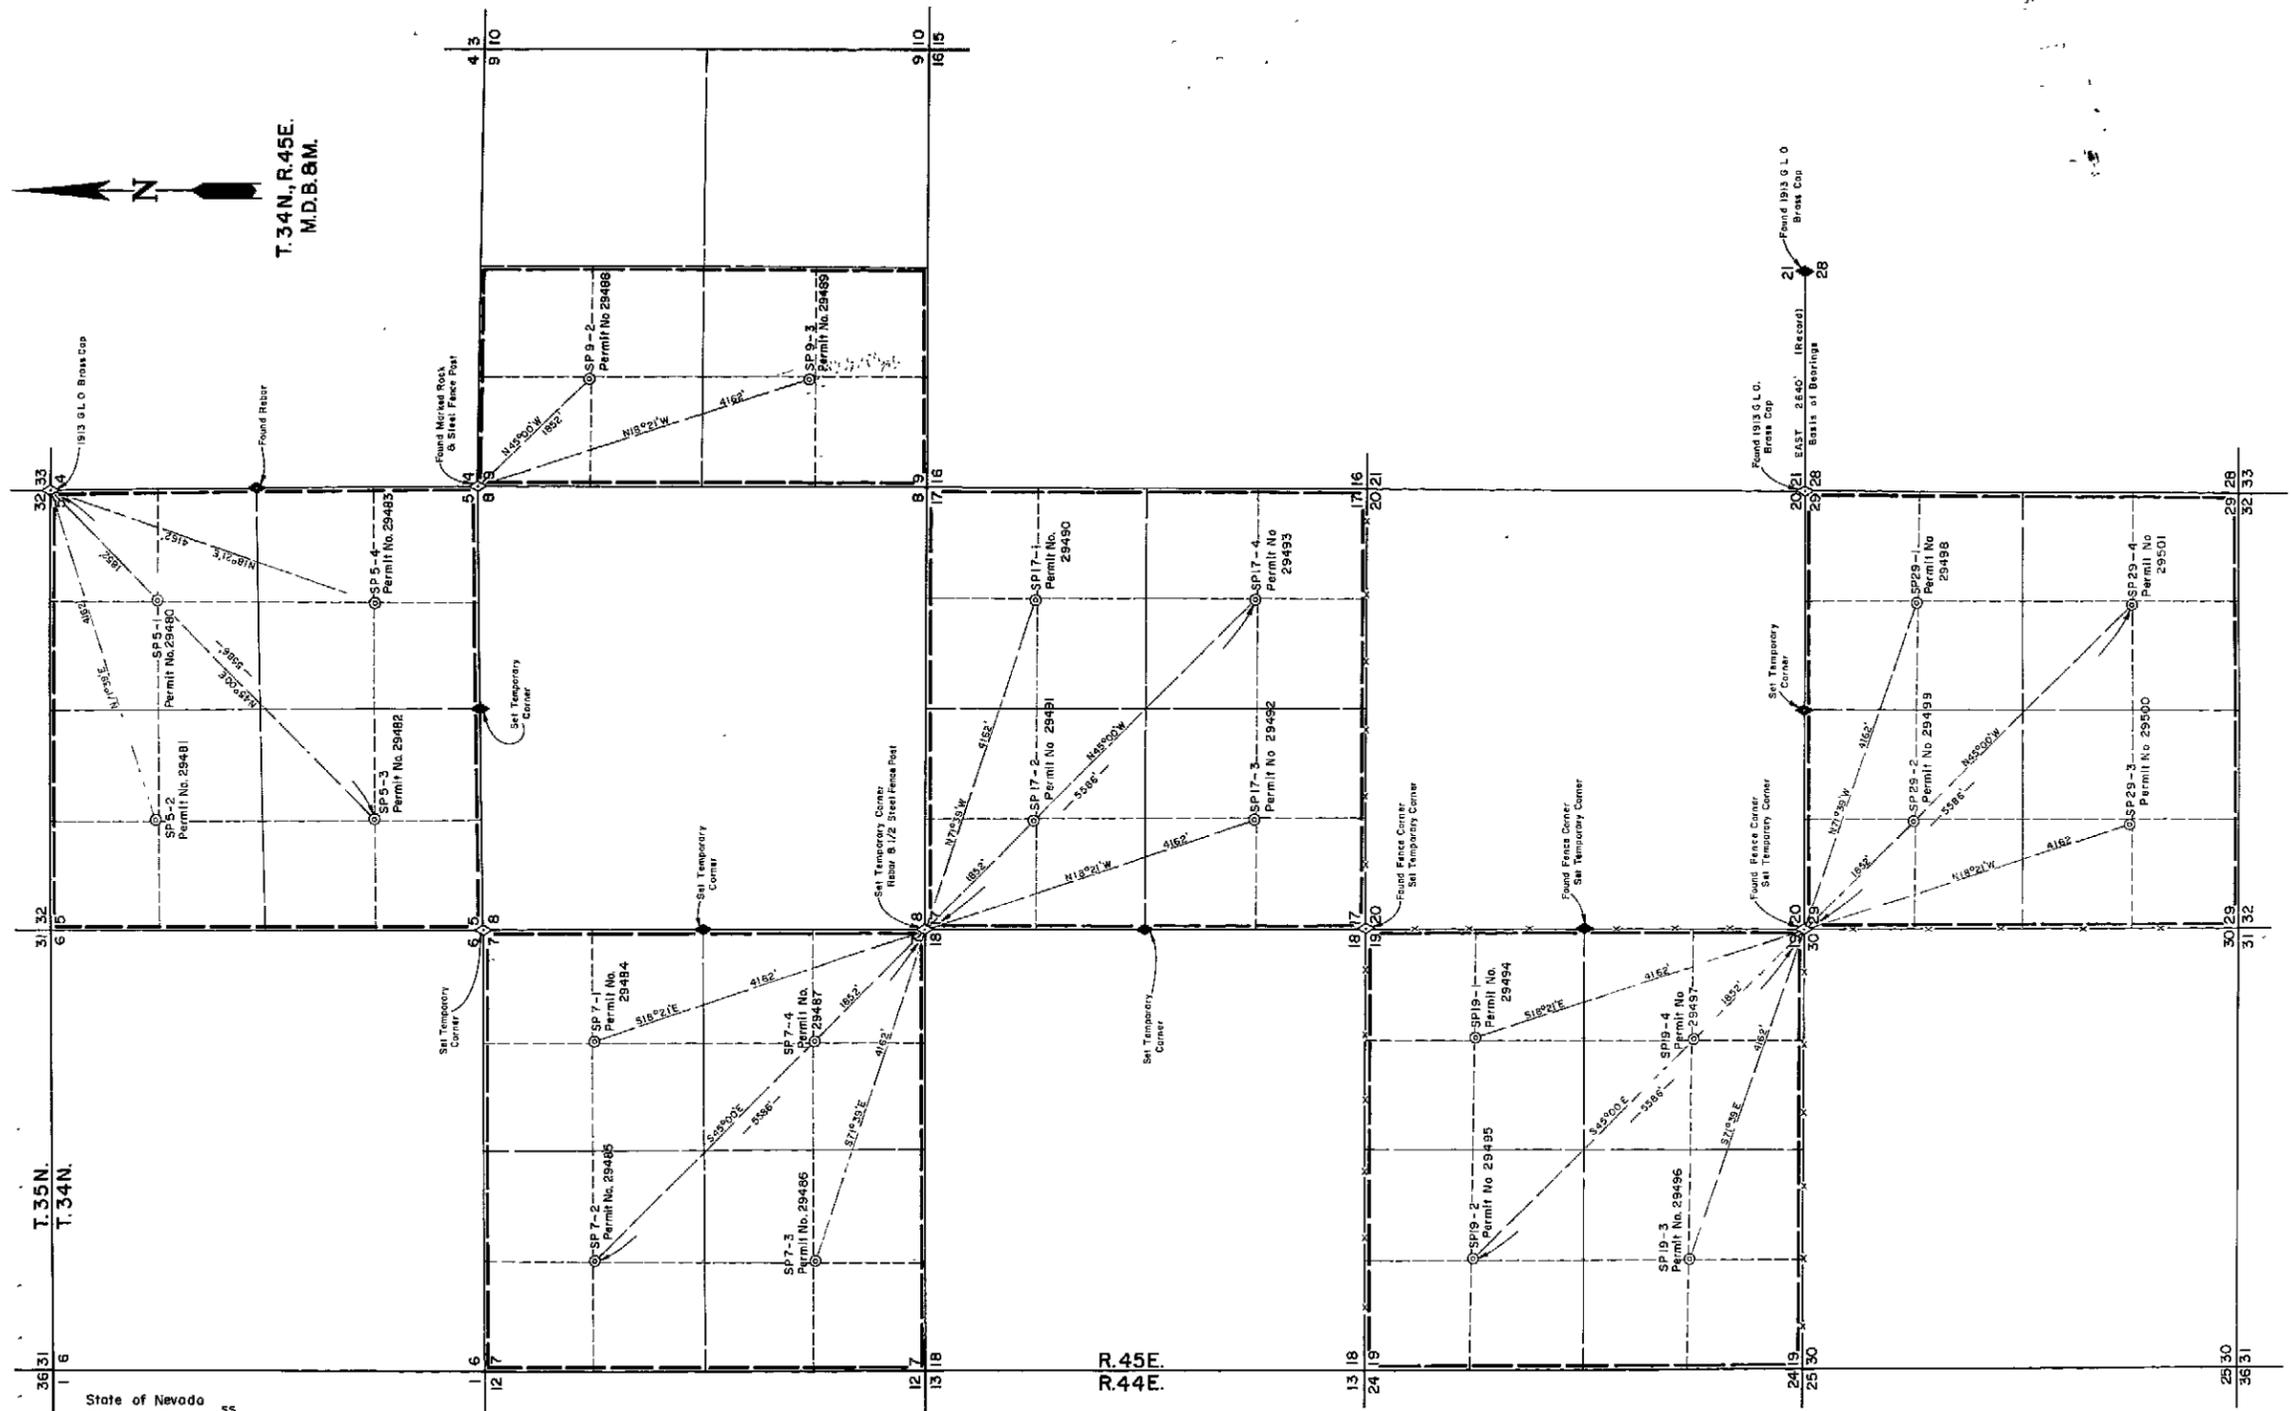


State of Nevada ss  
 County of Elko

I, Mark Chilton, being first duly sworn, depose and say that this map, consisting of one sheet, has been correctly drawn to the designated scale from field notes of a survey made under my supervision and direction, on the 26th day of June, 1975, that it truly and correctly represents the proposed location and extent of the works used to divert water from UNDERGROUND SOURCES in LANDER COUNTY by SOUTHERN PACIFIC LAND COMPANY for IRRIGATION & DOMESTIC purposes, that the proposed point of diversion, the approximate location and size of the diverting channel, all reservoirs or basins, the location and names of all other works which will cross or connect with the proposed works, and the boundary of all lands, showing by 40-acre subdivisions the areas proposed to be irrigated, are fully and correctly designated thereon.

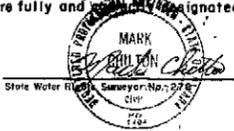


Subscribed and sworn to before me this 9th day of Aug., 1975, Notary Public in and for Elko County, Nevada.

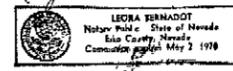

*Leora Bernadot*

**LEGEND**  
 x-x-x-x Fence  
 — Place of Use  
 ⊙ Point of Diversion - Well

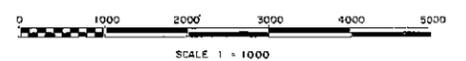

**FILED**  
 SEP 2 1975  
 STATE ENGINEER'S OFFICE

STATE ENGINEER  
 1975 - 11 41 10 27

**MAP**  
 TO ACCOMPANY APPLICATIONS TO  
 APPROPRIATE WATER  
 FOR IRRIGATION & DOMESTIC PURPOSES  
 BY SOUTHERN PACIFIC LAND COMPANY  
 FROM UNDERGROUND SOURCES

NO.	BY	DATE	DESCRIPTION	CHK'D	APP'D	FROM
REVISIONS						

**CHILTON ENGINEERING** W75009 0  
 431 COURT STREET ELKO, NEVADA

29489 29488 29487 29486 29485 29484 29483 29482 29481 29480