


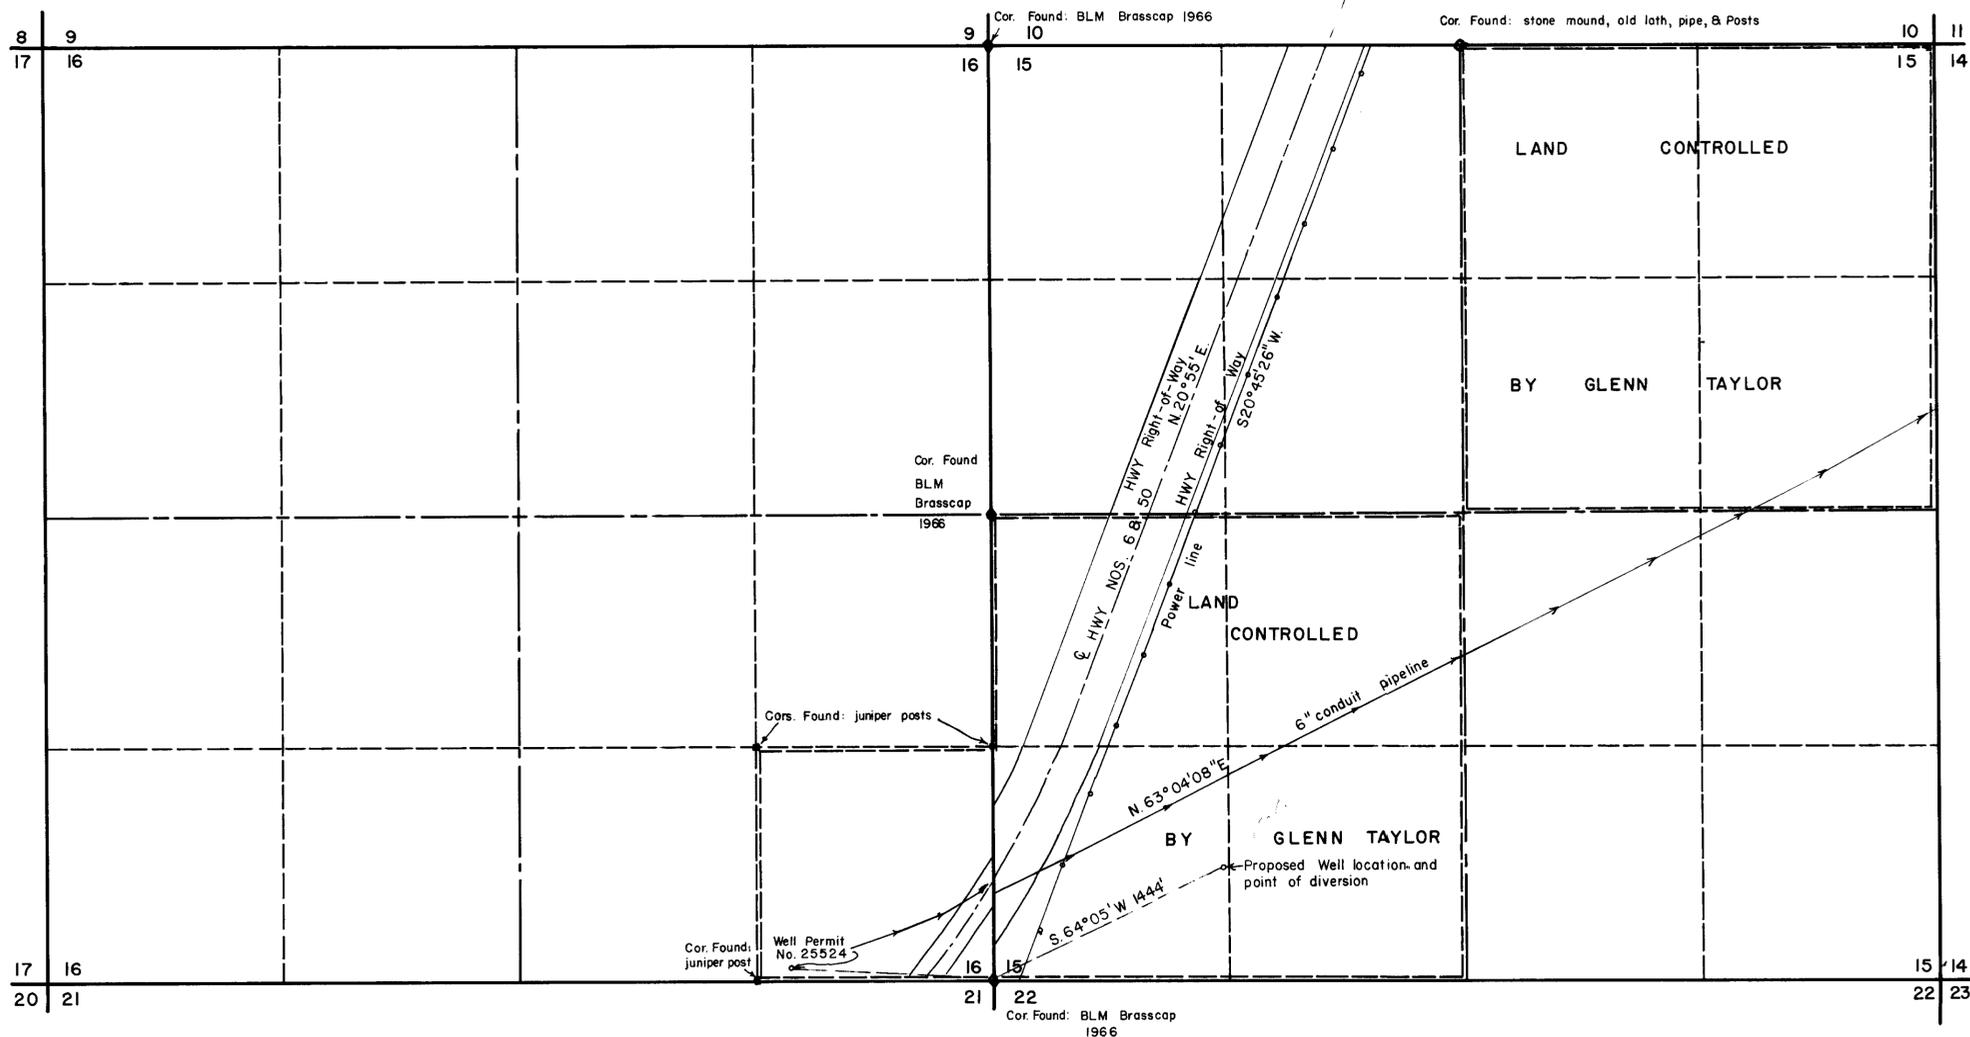

T. 14N. R. 67E. M.D.B. & M.



A Portable Mill will be used.


STATE OF NEVADA, }
COUNTY OF WHITE PINE } SS.

I, Curtis W. Drollinger, being first duly sworn, depose and say that this map, consisting of one sheets, numbered from 1 to 1, inclusive, has been correctly drawn to the designated scale from field notes of a survey made by me, between the 10th day of March, and the 16th day of June, 1975; that it truly and correctly represents the proposed location and extent of the works used to divert water from underground sources, in White Pine County, by Glenn W Taylor for mining, milling, and domestic purposes. That the proposed point of diversion and return, the location of the mill, and mine, the approximate size and capacity of the diverting channel (or conduit), and the location and names of all other works or streams which are crossed by or connected with said works, are fully and correctly designated hereon.

Curtis W. Drollinger
State Water Right Surveyor


Subscribed and sworn to before me
this 23rd day of June, 1975

Beth M. Smith
Notary Public in and for White Pine County, Nevada.

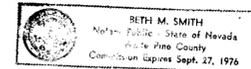

Basis of Bearings: BLM Plat and NHD

Scale: 1"=500'

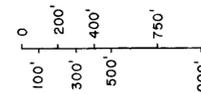

FILED
JUN 29 1975
STATE ENGINEER'S OFFICE

MAP
To Accompany Application to Appropriate Water
for Mining, and Milling
By: Glenn W Taylor from: Underground sources
drawn by: CWD date: June 22, 1975
scale: 1"=500'

29504