


T. 17 N. R. 63 E. M.D.B. & M.

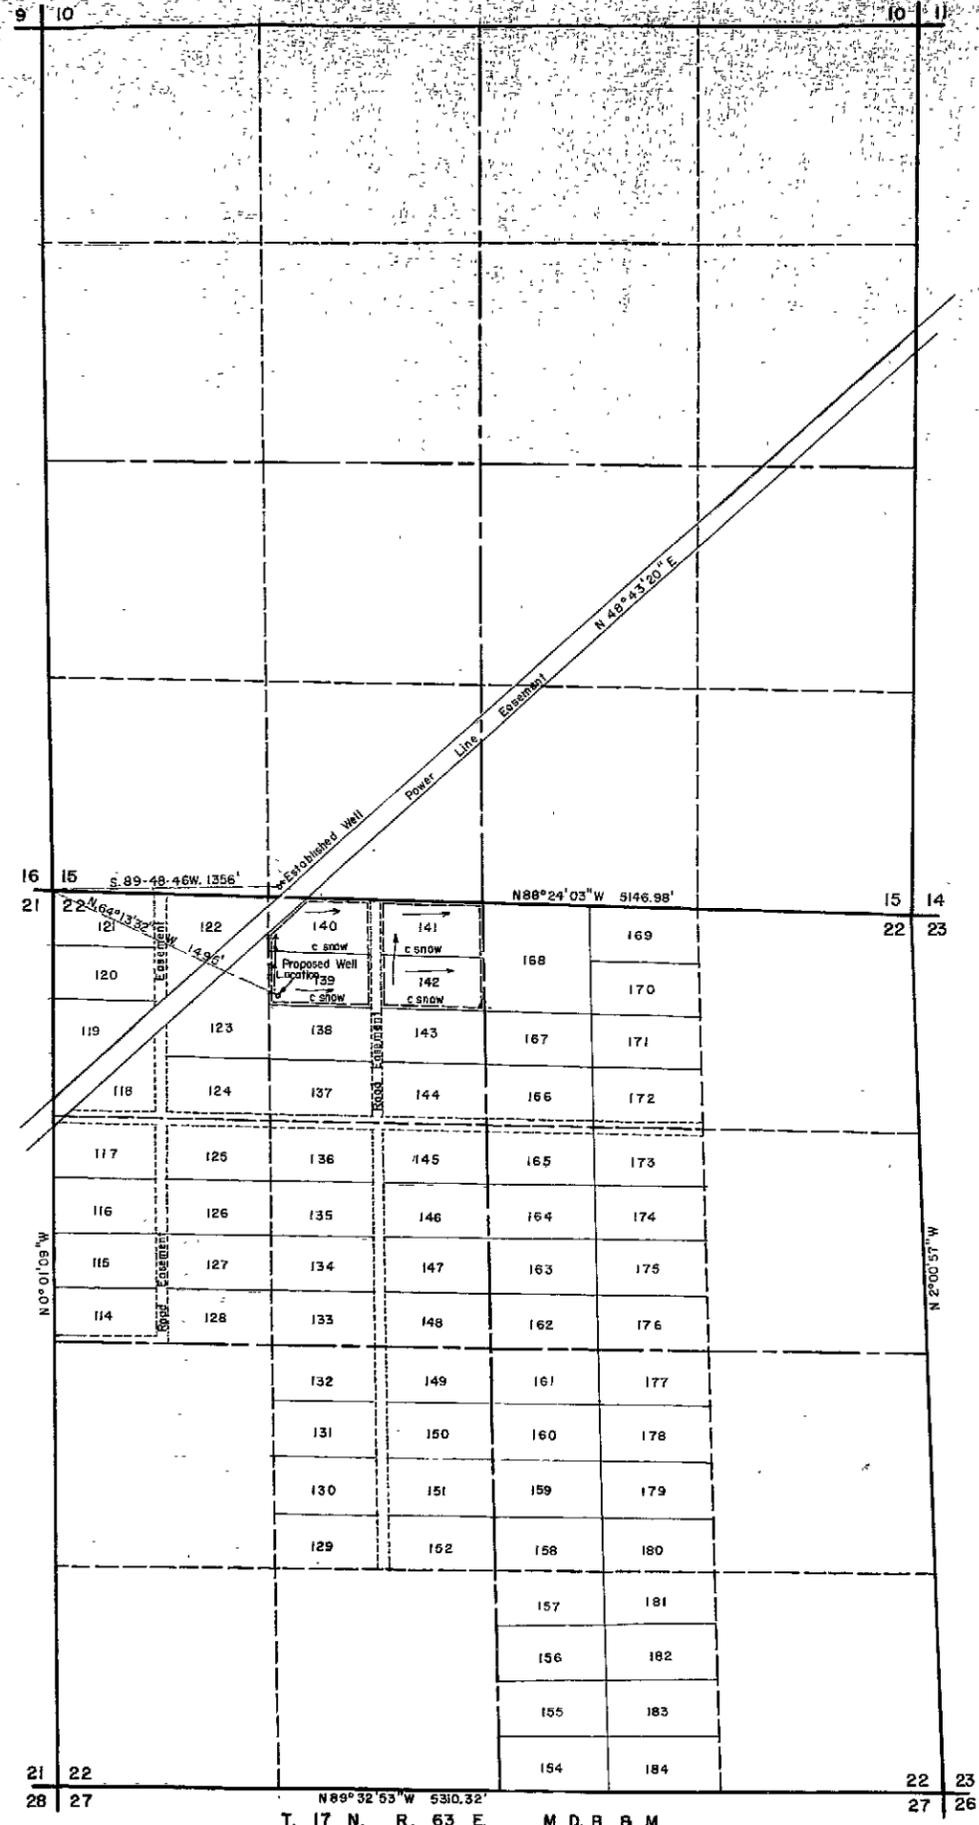

STATE OF NEVADA, )  
 ) SS.  
 COUNTY OF WHITE PINE )

I, Curtis W. Drollinger, being first duly sworn, depose and say that this map, consisting of one sheets, numbered from 1 to 1, inclusive, has been correctly drawn to the designated scale from field notes of a survey made by me, (or under my supervision and direction), between the 19th day of June, and the 19th day of June, 1975; that it truly and correctly represents the proposed location and extent of the works used to divert water from underground sources, in White Pine County, by Clark & Snow for irrigation and stockwatering purposes. That the proposed point of diversion, the approximate location and size of the diverting channel or other conduit, all reservoirs or basins, the place and manner of use, and the location and names of all other works or streams will cross or connect with the proposed works, and the boundary of all lands, showing by 40-acre subdivisions the areas proposed to be irrigated, are fully and correctly designated thereon.


*Curtis W. Drollinger*  
 State Water Right Surveyor

Subscribed and sworn to before me  
 this 23rd day of June, 1975

*Beth M. Smith*  
 Notary Public in and for White Pine County, Nevada



Basis of bearings Record of Survey B L M Plat

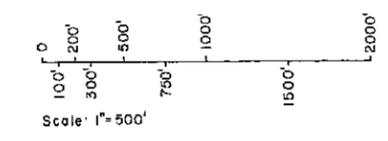

FILED  
 JUN 30 1975  
 STATE CLERK'S OFFICE

MAP  
 To Accompany Application to Appropriate  
 Water for Irrigation & Stockwatering  
 By Clark & Snow  
 From Underground Sources

drawn by: CWD date: June 20, 1975  
 scale: 1" = 500'

29505