


CULTURAL MAP TABULATION						
SEC-TION	SUBDIVISION	TWN.	RGE.	CULTI-TED ACRES	DESCRIPTION OF CULTURE	DATE OF FIRST CULTURE
17	SW 4 SW 4	36 N	38 E	0.15	ALFALFA	
"	SE 4 SW 4	"	"	3.54	"	
20	NW 4 NW 4	"	"	8.53	ALF, PASTURE	
"	NE 4 NW 4	"	"	7.91	ALF	
"	SW 4 NW 4	"	"	0.08	PASTURE	
TOTAL = 20.21						

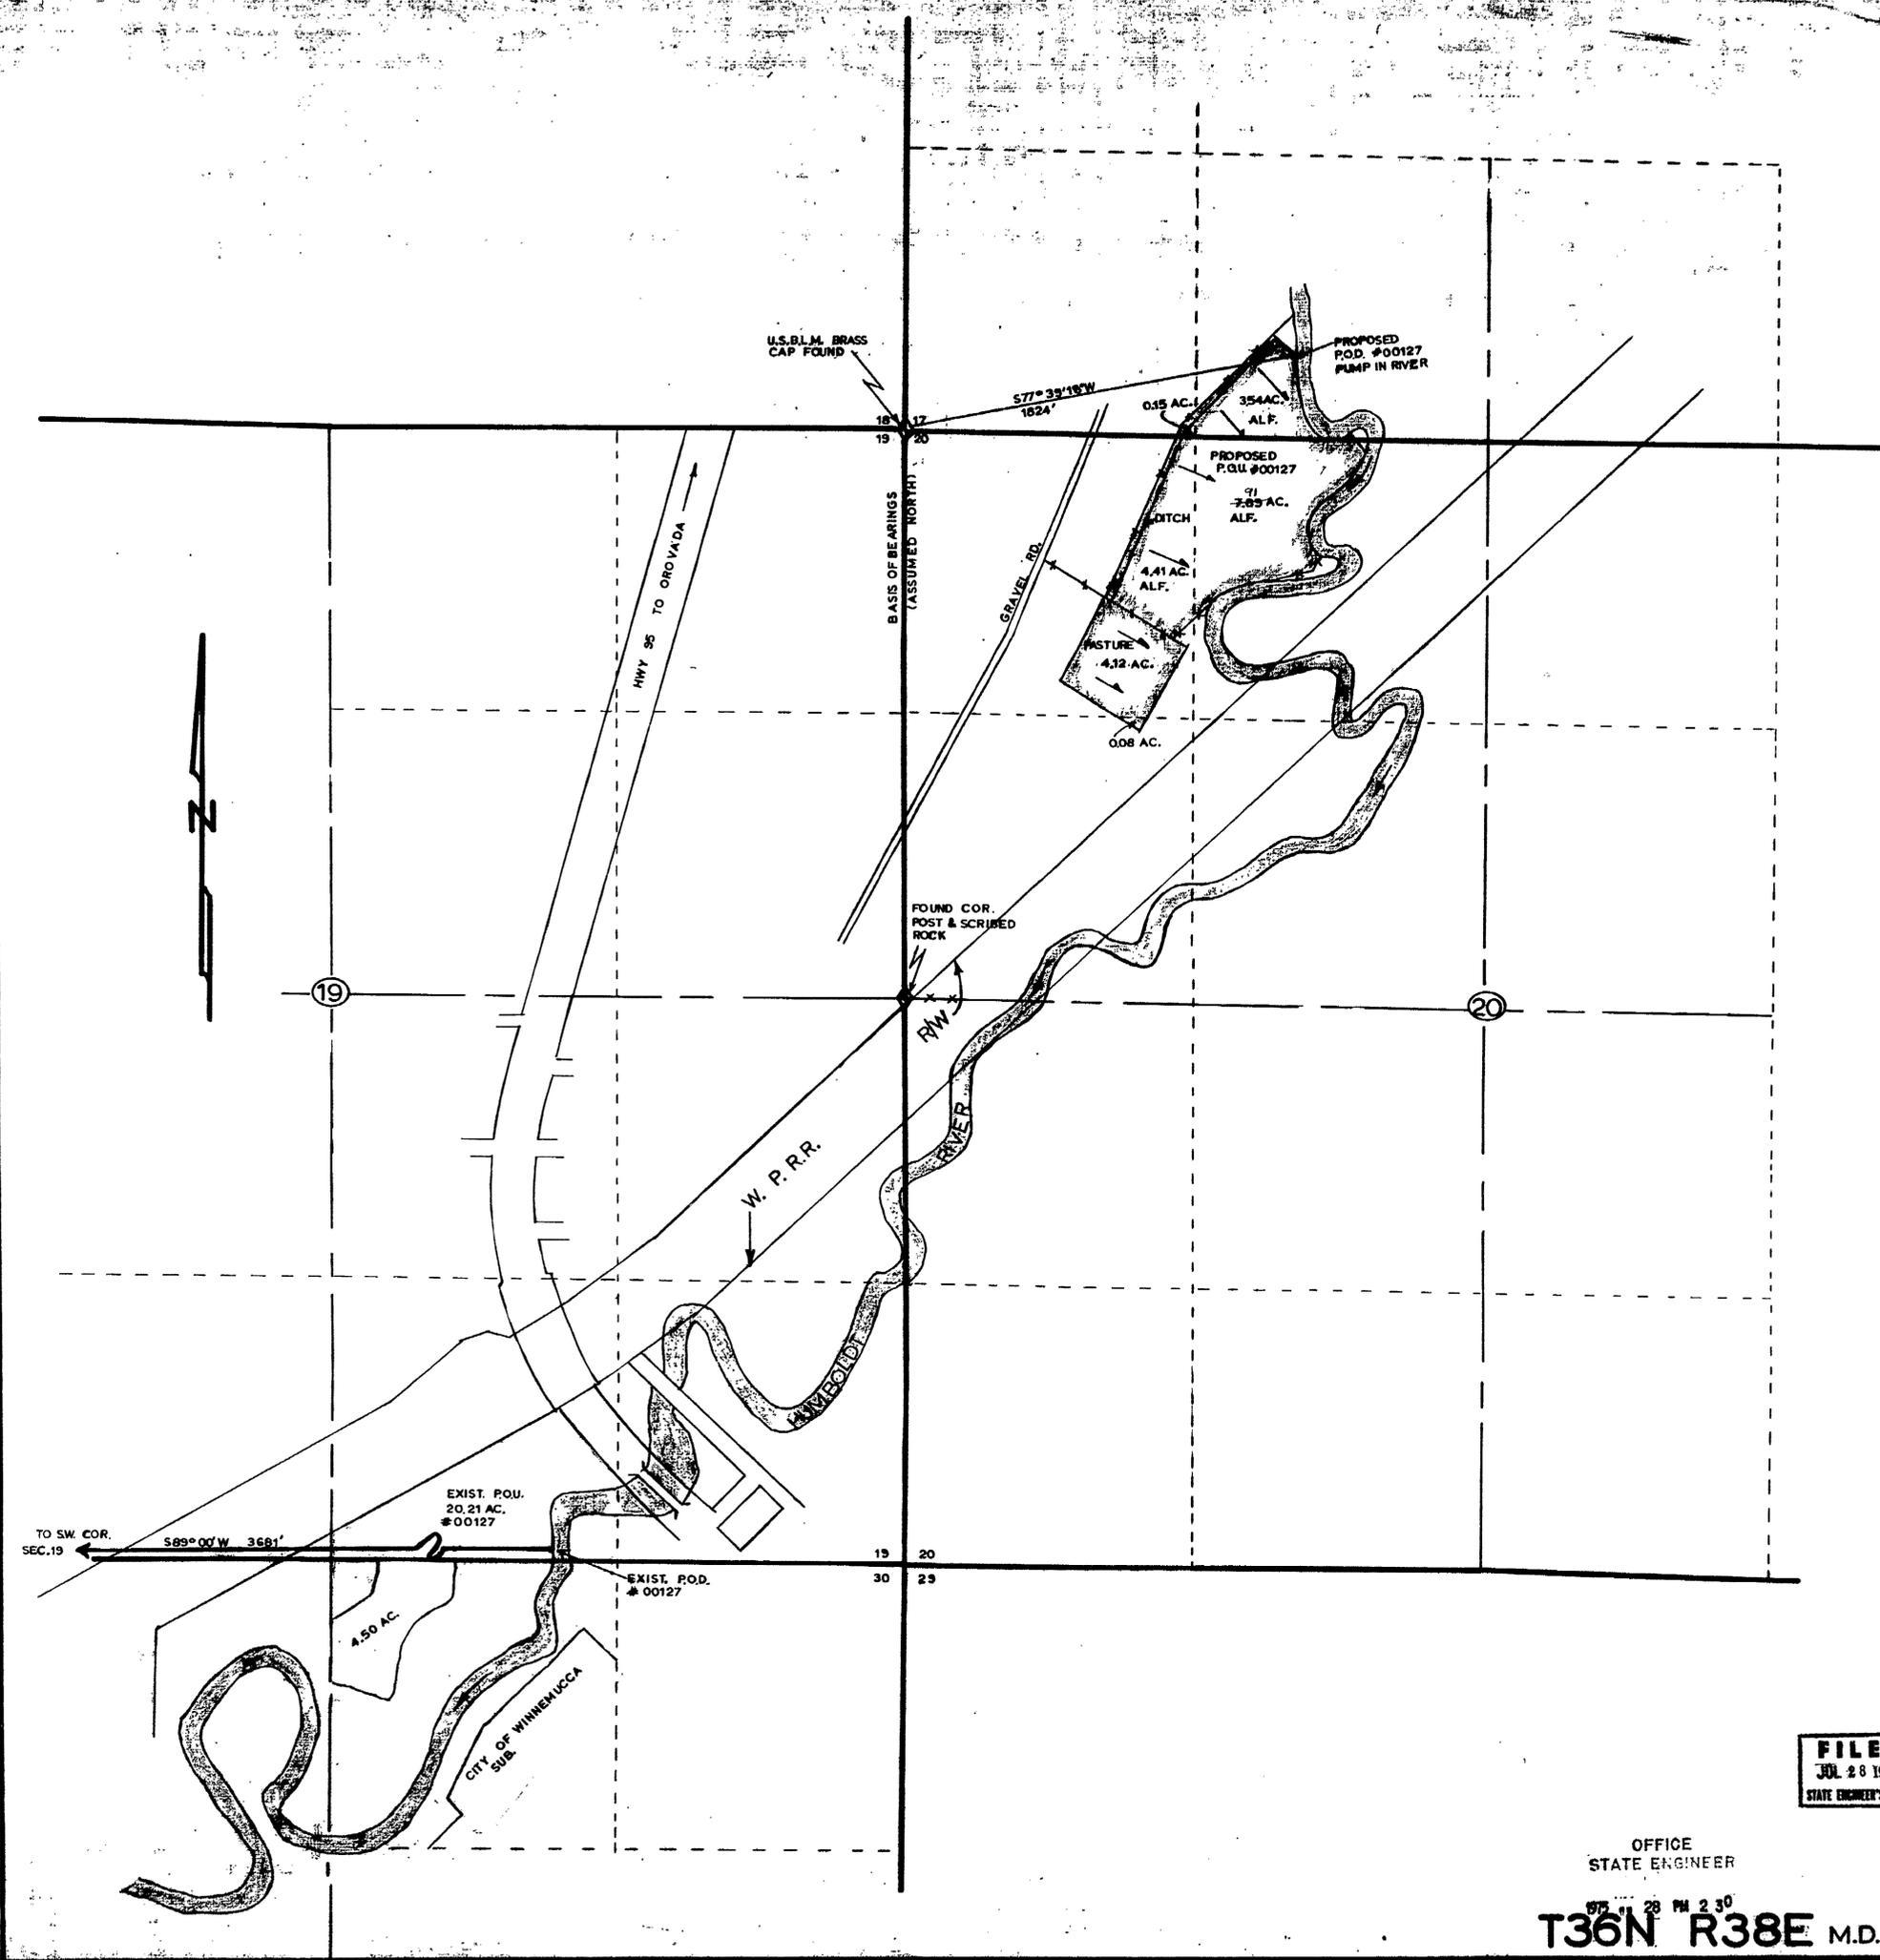


STATE OF NEVADA } S.S.
 COUNTY OF HUMBOLDT

I, C.H. KETCHAM, BEING FIRST DULY SWORN, DEPOSE AND SAY THAT THIS MAP, CONSISTING OF 1 SHEET, HAS BEEN CORRECTLY DRAWN TO THE DESIGNATED SCALE FROM FIELD NOTES OF A SURVEY MADE BY ME, ON THE 8 TH DAY OF JULY, 1975; THAT IT TRULY AND CORRECTLY REPRESENTS THE PROPOSED LOCATION AND EXTENT OF THE WORKS USED TO DIVERT WATER FROM HUMBOLDT RIVER IN HUMBOLDT COUNTY, BY ALBERT C. & DOLORES JONES FOR IRRIGATION PURPOSES UNDER APPLICATION NO.(S) 00127 THAT THE POINT OF DIVERSION, THE LOCATION, SIZE OF DIVERTING CHANNEL, LOCATION AND DESCRIPTION OF ALL MEASURING DEVICES, THE LOCATION AND EXTENT OF LANDS OWNED OR CONTROLLED BY THE APPLICANT UPON WHICH WATER APPLIED FOR UNDER APPLICATION NO.(S) 00127 IS USED, TOGETHER WITH THE AREA AND KIND OF CULTURE IN EACH 40-ACRE SUBDIVISION, AND THE LOCATION AND NAMES OF ALL OTHER WORKS OR STREAMS WHICH ARE CROSSED BY OR CONNECTED WITH SAID WORKS ARE FULLY AND CORRECTLY DESIGNATED THEREON.

C.H. Ketcham
 STATE WATER-RIGHT SURVEYOR R.L.S. 3049

SUBSCRIBED AND SWORN TO BEFORE ME THIS 12th DAY OF July, 1975.
Barbara A. Ketcham
 NOTARY PUBLIC HUMBOLDT COUNTY, NEVADA

BARBARA A. KETCHAM
 Notary Public - State of Nevada
 Humboldt County
 My Commission Expires March 12, 1979

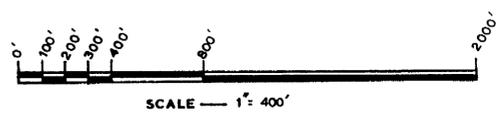

FILED
 JUL 28 1975
 STATE ENGINEER'S OFFICE

OFFICE
 STATE ENGINEER

7-1275
 T36N R38E M.D.B.M.

MAP
 TO ACCOMPANY APPLICATION TO
 CHANGE A PORTION OF P.O.U. & P.O.D.
 & APPLICATION FOR P. B.U. of NO. 00127
 BARTLETT DECREE.
 By: ALBERT C. & DOLORES JONES
 From: HUMBOLDT RIVER
 C.H. "PETE" KETCHAM REGISTERED LAND SURVEYORS
 WINNEMUCCA, NEVADA
 P.O. BOX 461

29550