

IDAHO
NEVADA

T. 16 S., R. 16 E., B.B. & M.

BRASSCAP (1/4 COR)

BRASSCAP (1/4 COR)

BRASSCAP (1/4 COR)

BRASSCAP (1/4 COR)

STATE OF NEVADA }
COUNTY OF ELKO }^{SS}

I, ROBERT H. BABB BEING FIRST DULY SWORN, DEPOSE AND SAY THAT THIS MAP, CONSISTING OF 1 SHEET HAS BEEN CORRECTLY DRAWN TO THE DESIGNATED SCALE FROM FIELD NOTES OF A SURVEY MADE BY ME ON THE 14th DAY OF MARCH, 1975; THAT IT TRULY AND CORRECTLY REPRESENTS THE PROPOSED LOCATION AND EXTENT OF THE WORKS USED TO DIVERT WATER FROM AN UNDERGROUND WELL IN ELKO COUNTY, BY TOWN OF JACKPOT ELKO COUNTY, NEVADA FOR QUASI-MUNICIPAL PURPOSES. THAT THE PROPOSED POINT OF DIVERSION, THE APPROXIMATE LOCATION AND SIZE OF THE DIVERTING CHANNEL, ALL RESERVOIRS OR BASINS, THE LOCATION AND NAMES OF ALL OTHER WORKS WHICH WILL CROSS OR CONNECT WITH THE PROPOSED WORKS, AND THE BOUNDARY OF ALL LANDS, SHOWING BY 40-ACRE SUBDIVISIONS THE AREAS PROPOSED FOR MUNICIPAL USE ARE FULLY AND CORRECTLY DESIGNATED THEREON.

Robert H. Babbs
STATE WATER RIGHT SURVEYOR
356
No. 2454

SUBSCRIBED AND SWORN TO BEFORE ME THIS 5th DAY OF JUNE, 1975

Connie Scott
NOTARY PUBLIC IN AND FOR ELKO COUNTY, NEVADA



WATERS TO BE COMINGLED WITH WATERS FROM 22344.




FILED
AUG 20 1975
STATE ENGINEER'S OFFICE

OFFICE
STATE ENGINEER
1975 JUN 20 AM 8 18

MAP
TO ACCOMPANY APPLICATION TO APPROPRIATE
WATER FOR
QUASI - MUNICIPAL
BY TOWN OF JACKPOT
ELKO COUNTY, NEV.
FROM AN UNDERGROUND SOURCE

29602

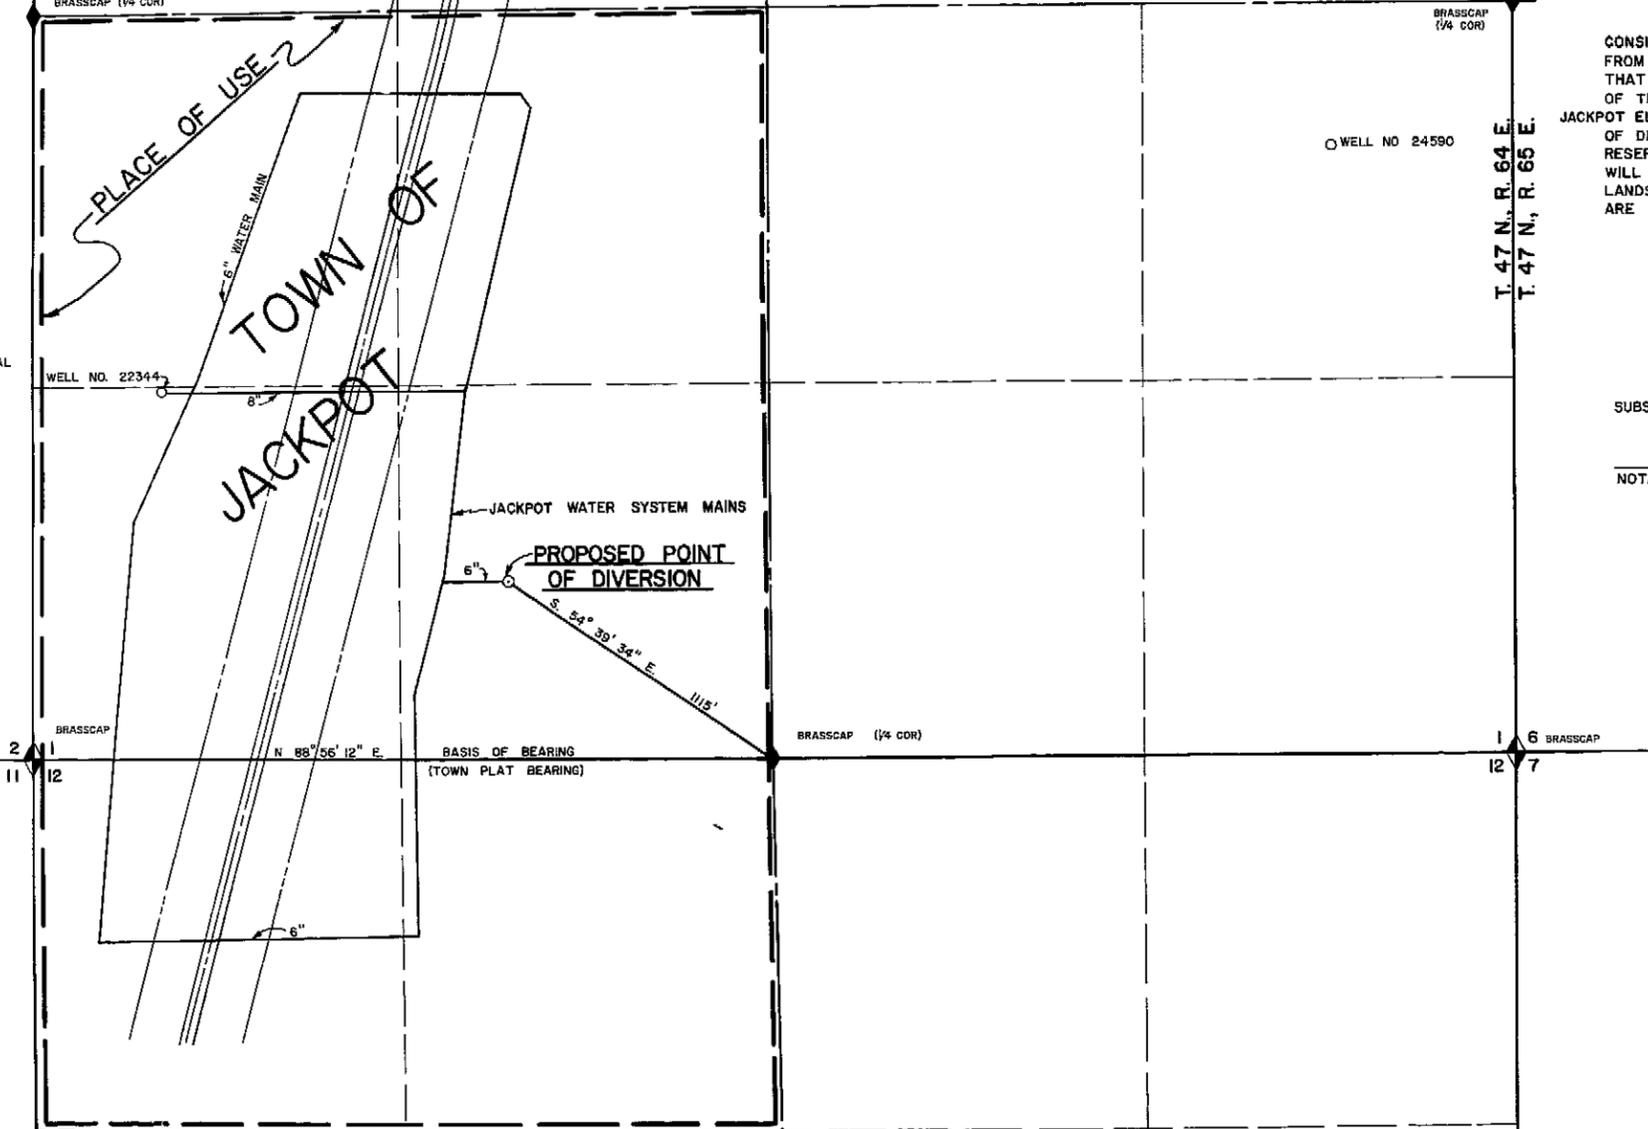

T. 47 N., R. 64 E. M.D.B. & M.