



E 1/2 OF SECTION 20, T.21S., R.61E., M.D.B. & M.  
CLARK COUNTY, NEVADA

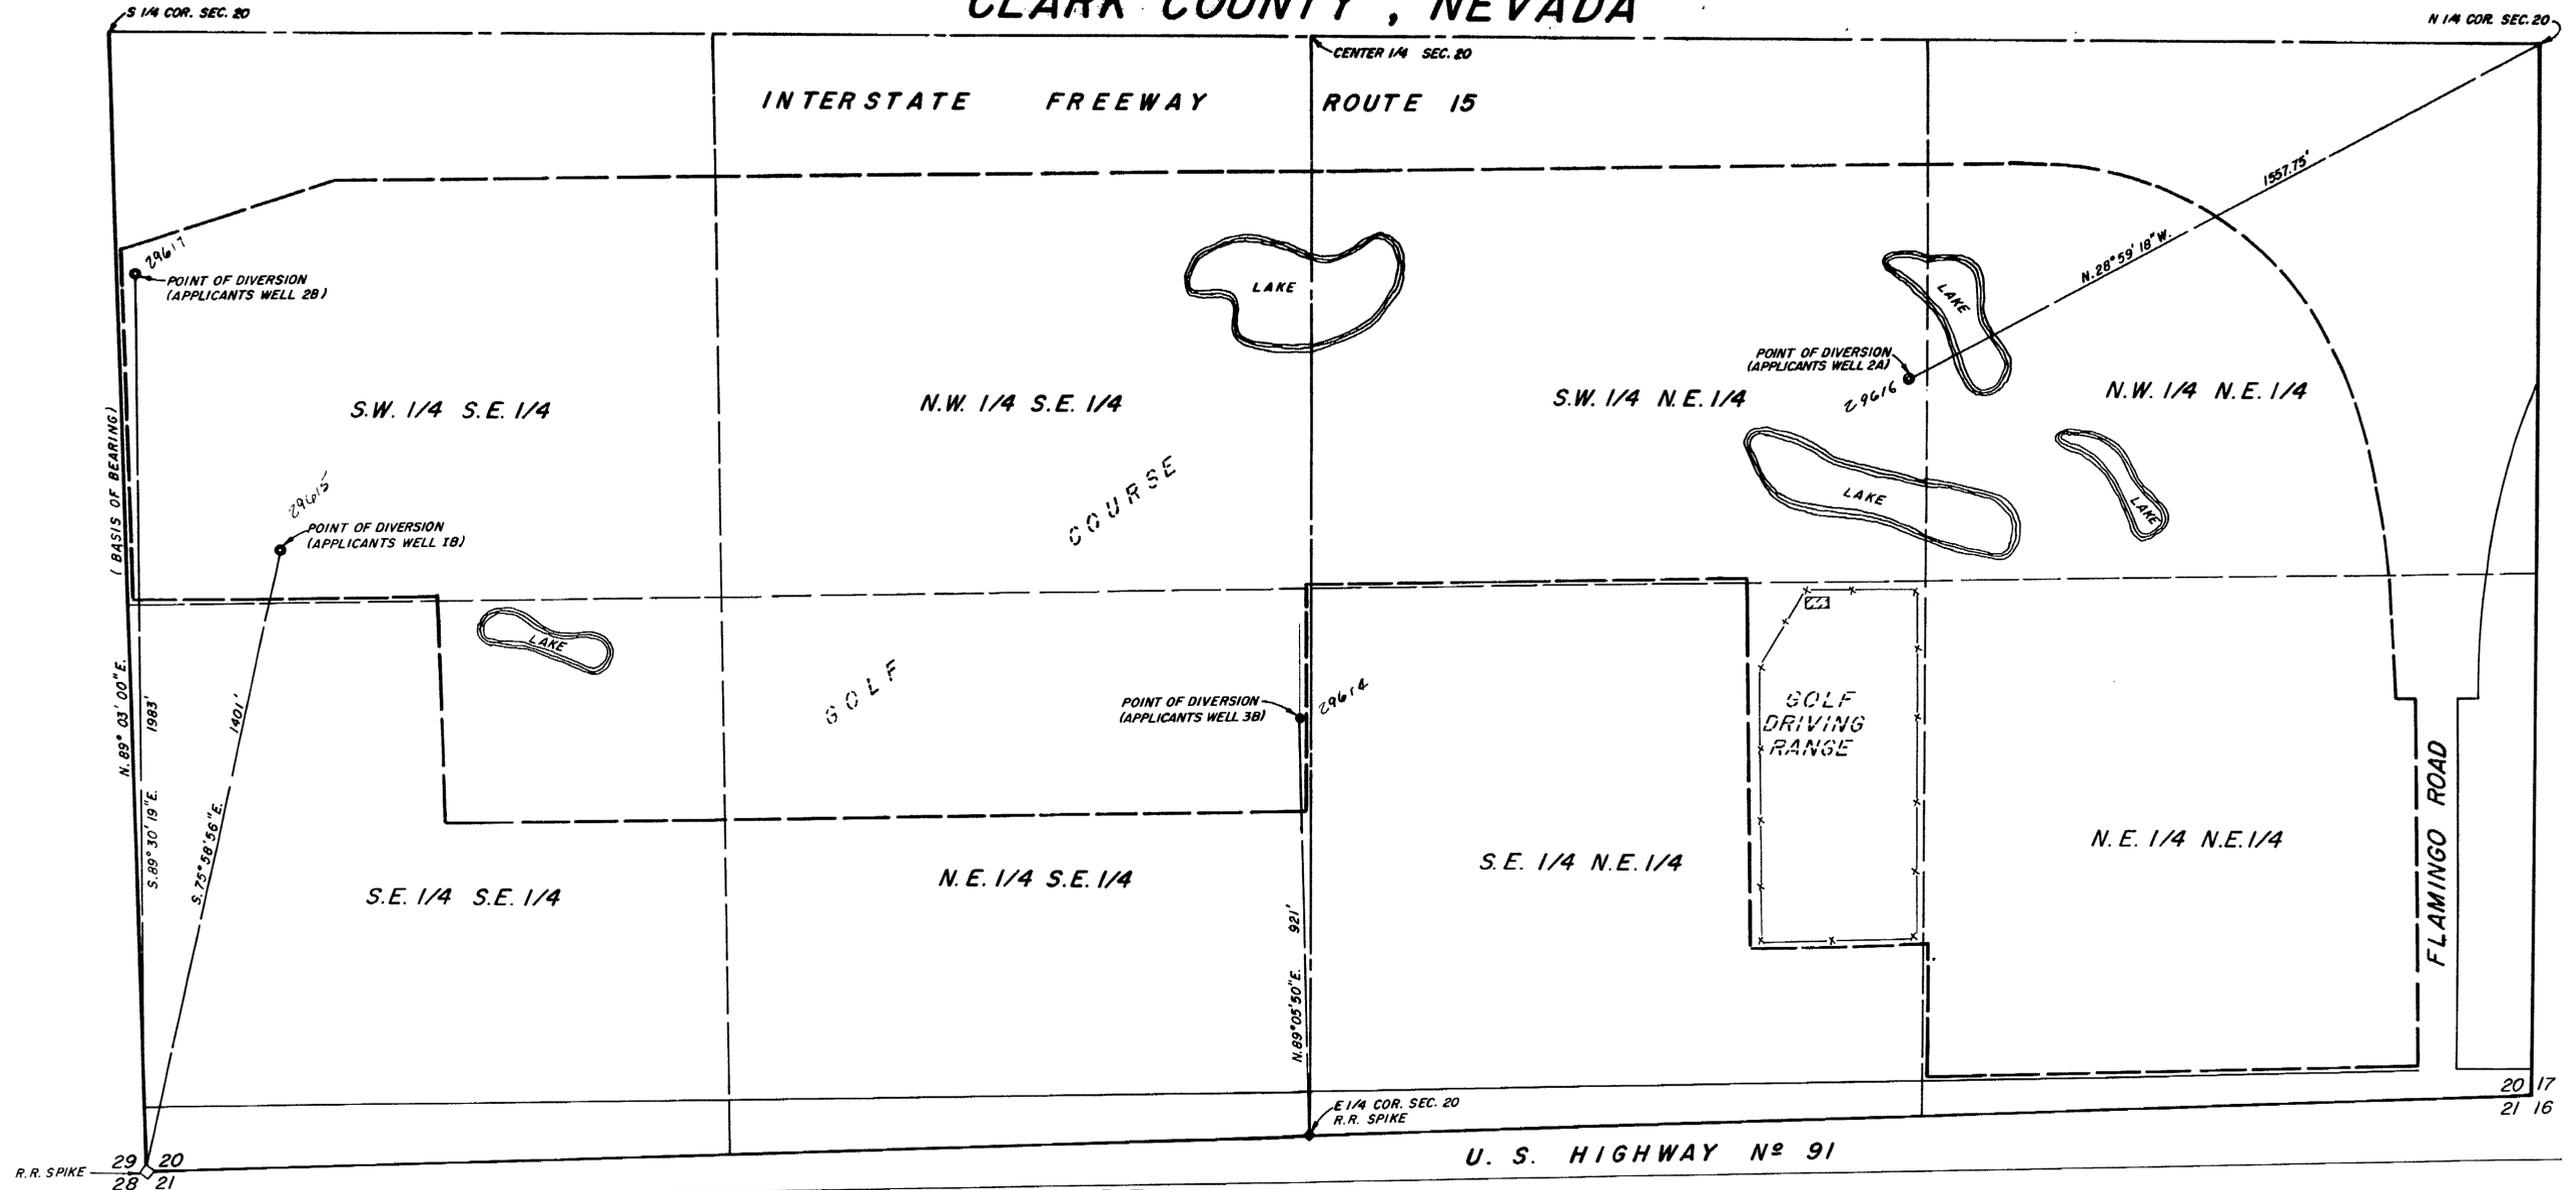

**PROPOSED PLACE OF USE**

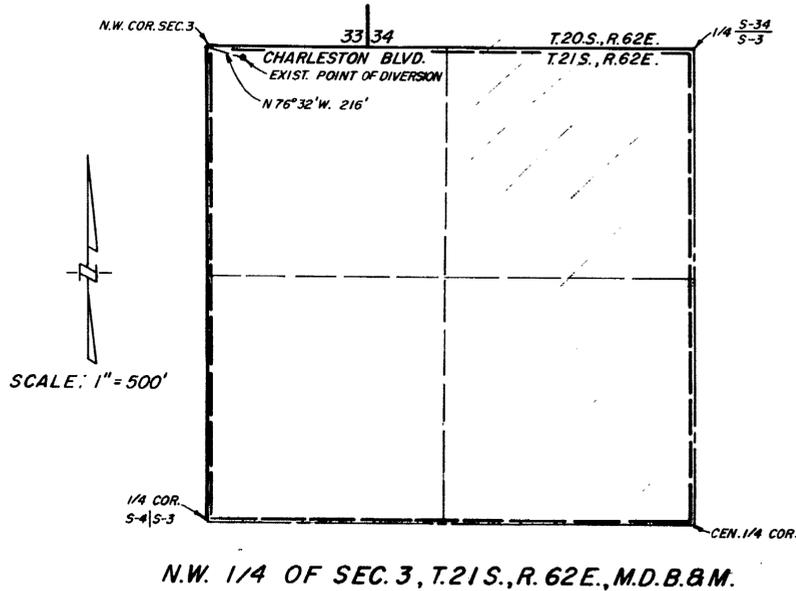

**EXISTING PLACE OF USE**

STATE OF NEVADA }  
COUNTY OF CLARK } SS



I, R. LEROY GIVENS, BEING FIRST DULY SWORN, DEPOSE AND SAY THAT THIS MAP CONSISTING OF ONE SHEET, HAS BEEN CORRECTLY DRAWN TO THE DESIGNATED SCALE FROM FIELD NOTES OF A SURVEY MADE UNDER MY SUPERVISION AND DIRECTION ON THIS 26<sup>th</sup> DAY OF AUGUST, 1975, THAT IT TRULY AND CORRECTLY REPRESENTS THE PROPOSED LOCATION AND EXTENT OF THE WORKS USED TO DIVERT WATER FROM THE LAS VEGAS ARTESIAN BASIN IN CLARK COUNTY BY M & R INVESTMENT COMPANY FOR (IRRIGATION OF GOLF COURSE) RECREATION AND DOMESTIC USE AND THAT THE BOUNDARIES OF THE LANDS EMBODIED IN THE TRACT OWNED OR CONTROLLED BY THE APPLICANT AND UPON WHICH IT IS PROPOSED TO USE THE WATER APPLIED FOR ARE FULLY AND CORRECTLY DESIGNATED THEREON.

*R. Leroy Givens*  
STATE WATER RIGHT SURVEYOR NO. 378

SUBSCRIBED AND SWORN TO BEFORE ME THIS 26<sup>th</sup> DAY OF August, 1975

*Phyllis J. Knight*  
NOTARY PUBLIC IN AND FOR CLARK COUNTY, NEVADA

MY COMMISSION EXPIRES June 20, 1976

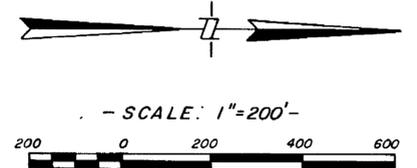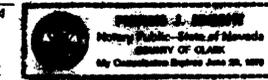

MAP TO ACCOMPANY APPLICATION  
FOR  
CHANGE IN PLACE OF USE, MANNER OF USE  
AND POINT OF DIVERSION  
OF A PORTION OF  
PERMIT NO. 12811, CERTIFICATE NO. 4320  
BY  
M & R INVESTMENT COMPANY  
FROM  
LAS VEGAS ARTESIAN BASIN  
CLARK COUNTY, NEVADA

OFFICE  
STATE ENGINEERS  
1975 AUG 28 PM 2 40  
FILED  
AUG 28 1975  
STATE ENGINEERS OFFICE

29617 29616 29615 29614