


CULTURAL MAP TABULATION

WELL	SEC	SUBDIVISION	TWN.	RANGE	ACREAGE	TYPE CROP	FIRST CULT.
KW1	26	E 1/2 OF SW 1/4	45 N	19 E	100	FORAGE	1975
KW2	26	E 1/2 OF SE 1/4	"	"	80	"	"
KW2	25	W 1/2 OF SW 1/4	"	"	80	"	"
KW2	25	S 1/2 OF SE 1/4 OF SW 1/4	"	"	20	"	"
KW3	35	NE 1/4	"	"	160	"	1975
KW4	35	S 1/2 OF SW 1/4	"	"	80	"	1976
KW4	2	N 1/2 OF NW 1/4	45 N	"	80	"	"
KW5	35	SE 1/4	45 N	"	160	"	"
KW6	36	W 1/2 OF NW 1/4	"	"	80	"	"
KW7	36	E 1/2 OF NW 1/4	"	"	80	"	"
KW7	36	SW 1/4 OF NE 1/4	"	"	40	"	"
KW7	36	NW 1/4 OF SE 1/4	"	"	40	"	"

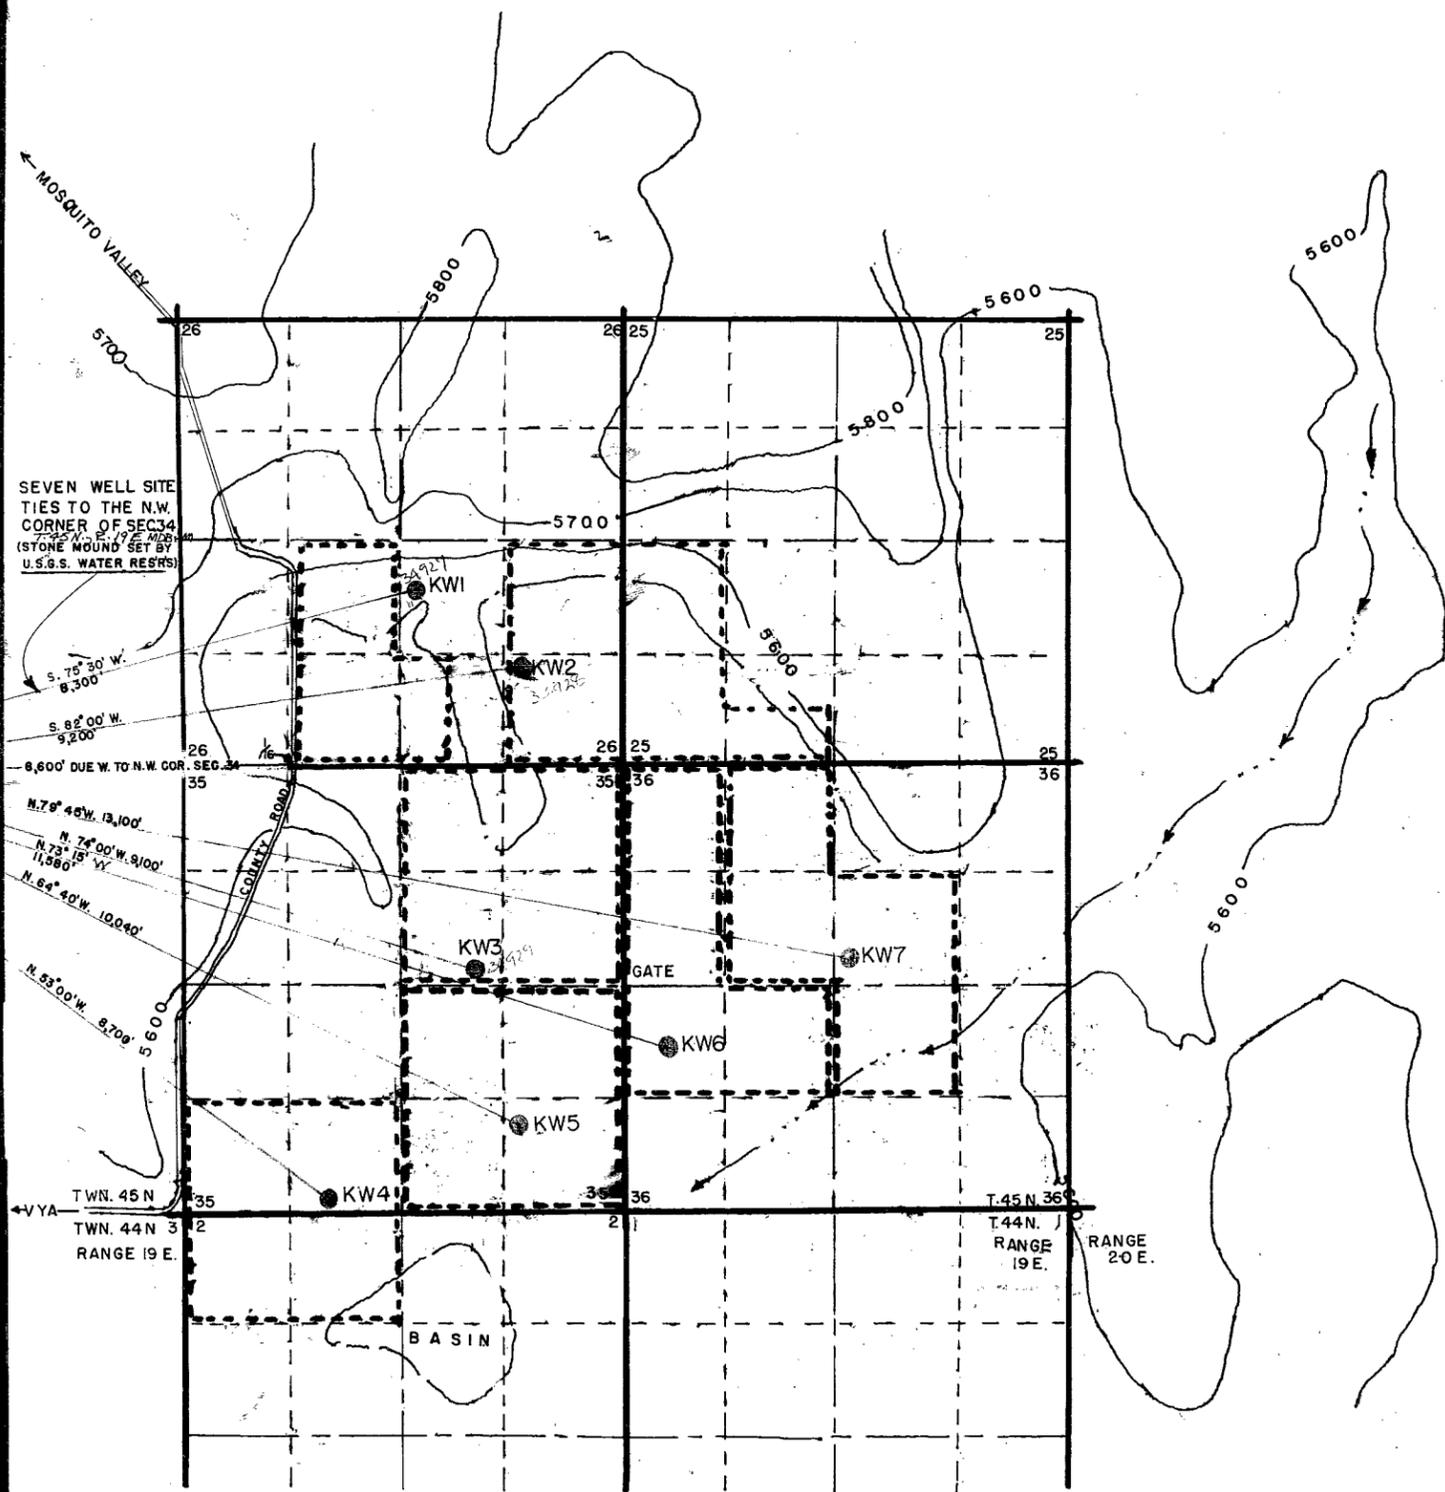

SEVEN WELL SITE
TIES TO THE N.W.
CORNER OF SEC 34
(STONE MOUND SET BY
U.S.G.S. WATER RESRS)

STATE OF NEVADA
COUNTY OF WASHOE


I, WADE M. DALE, BEING FIRST DULY SWORN, DEPOSE AND SAY THAT THIS MAP, COVERING SEVEN APPLICATIONS FOR WATER, HAS BEEN CORRECTLY DRAWN TO THE DESIGNATED SCALE FROM MY FIELD NOTES AND A MODIFIED U.S.G.S. TOPOGRAPHIC MAP. THE FIELD DATA WAS GATHERED DURING JULY AND AUGUST, 1975. THIS MAP TRULY REPRESENTS THE PERTINENT PROPOSED LOCATION AND EXTENT OF THE WORKS USED TO DIVERT WATER FROM SEVEN INDIVIDUAL UNDERGROUND SOURCES BY THE C-7 RANCH IN WASHOE COUNTY, NEVADA, FOR IRRIGATION PURPOSES. THAT THE PROPOSED POINTS OF DIVERSION, THE APPROXIMATE LOCATION AND SIZE OF ALL RESERVOIRS OR BASINS, THE LOCATION AND NAMES OF ALL OTHER WORKS WHICH WILL CROSS OR CONNECT WITH THE PROPOSED WORKINGS, AND THE BOUNDARY OF ALL THE LANDS SHOWING, BY 40-ACRE SUBDIVISIONS, THE AREAS PROPOSED TO BE IRRIGATED ARE FULLY AND CORRECTLY DESIGNATED HEREON.

Wade M. Dale
STATE WATER-RIGHT SURVEYOR, 441


SUBSCRIBED AND SWORN TO BEFORE ME
THIS 16th DAY OF SEPTEMBER, 1975

NOTARY PUBLIC IN AND FOR WASHOE COUNTY, NEVADA.

M. Caroline Clark

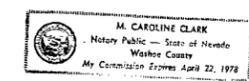

SCALE: 1 INCH = 1,000 FEET.

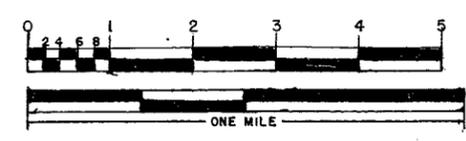

29652-3-4-5-6-7-8

WATER APPLICATION MAP FOR
C-7 RANCH
IRRIGATION PROJECT
KNOLL'S PLACE PROPERTY

FILED
SEP 17 1975
STATE ENGINEER'S OFFICE

45891
34929

34928 34927 29658 29657 29656 29655 29654 29653 29652