


29 28
32 33

32 33
5 4

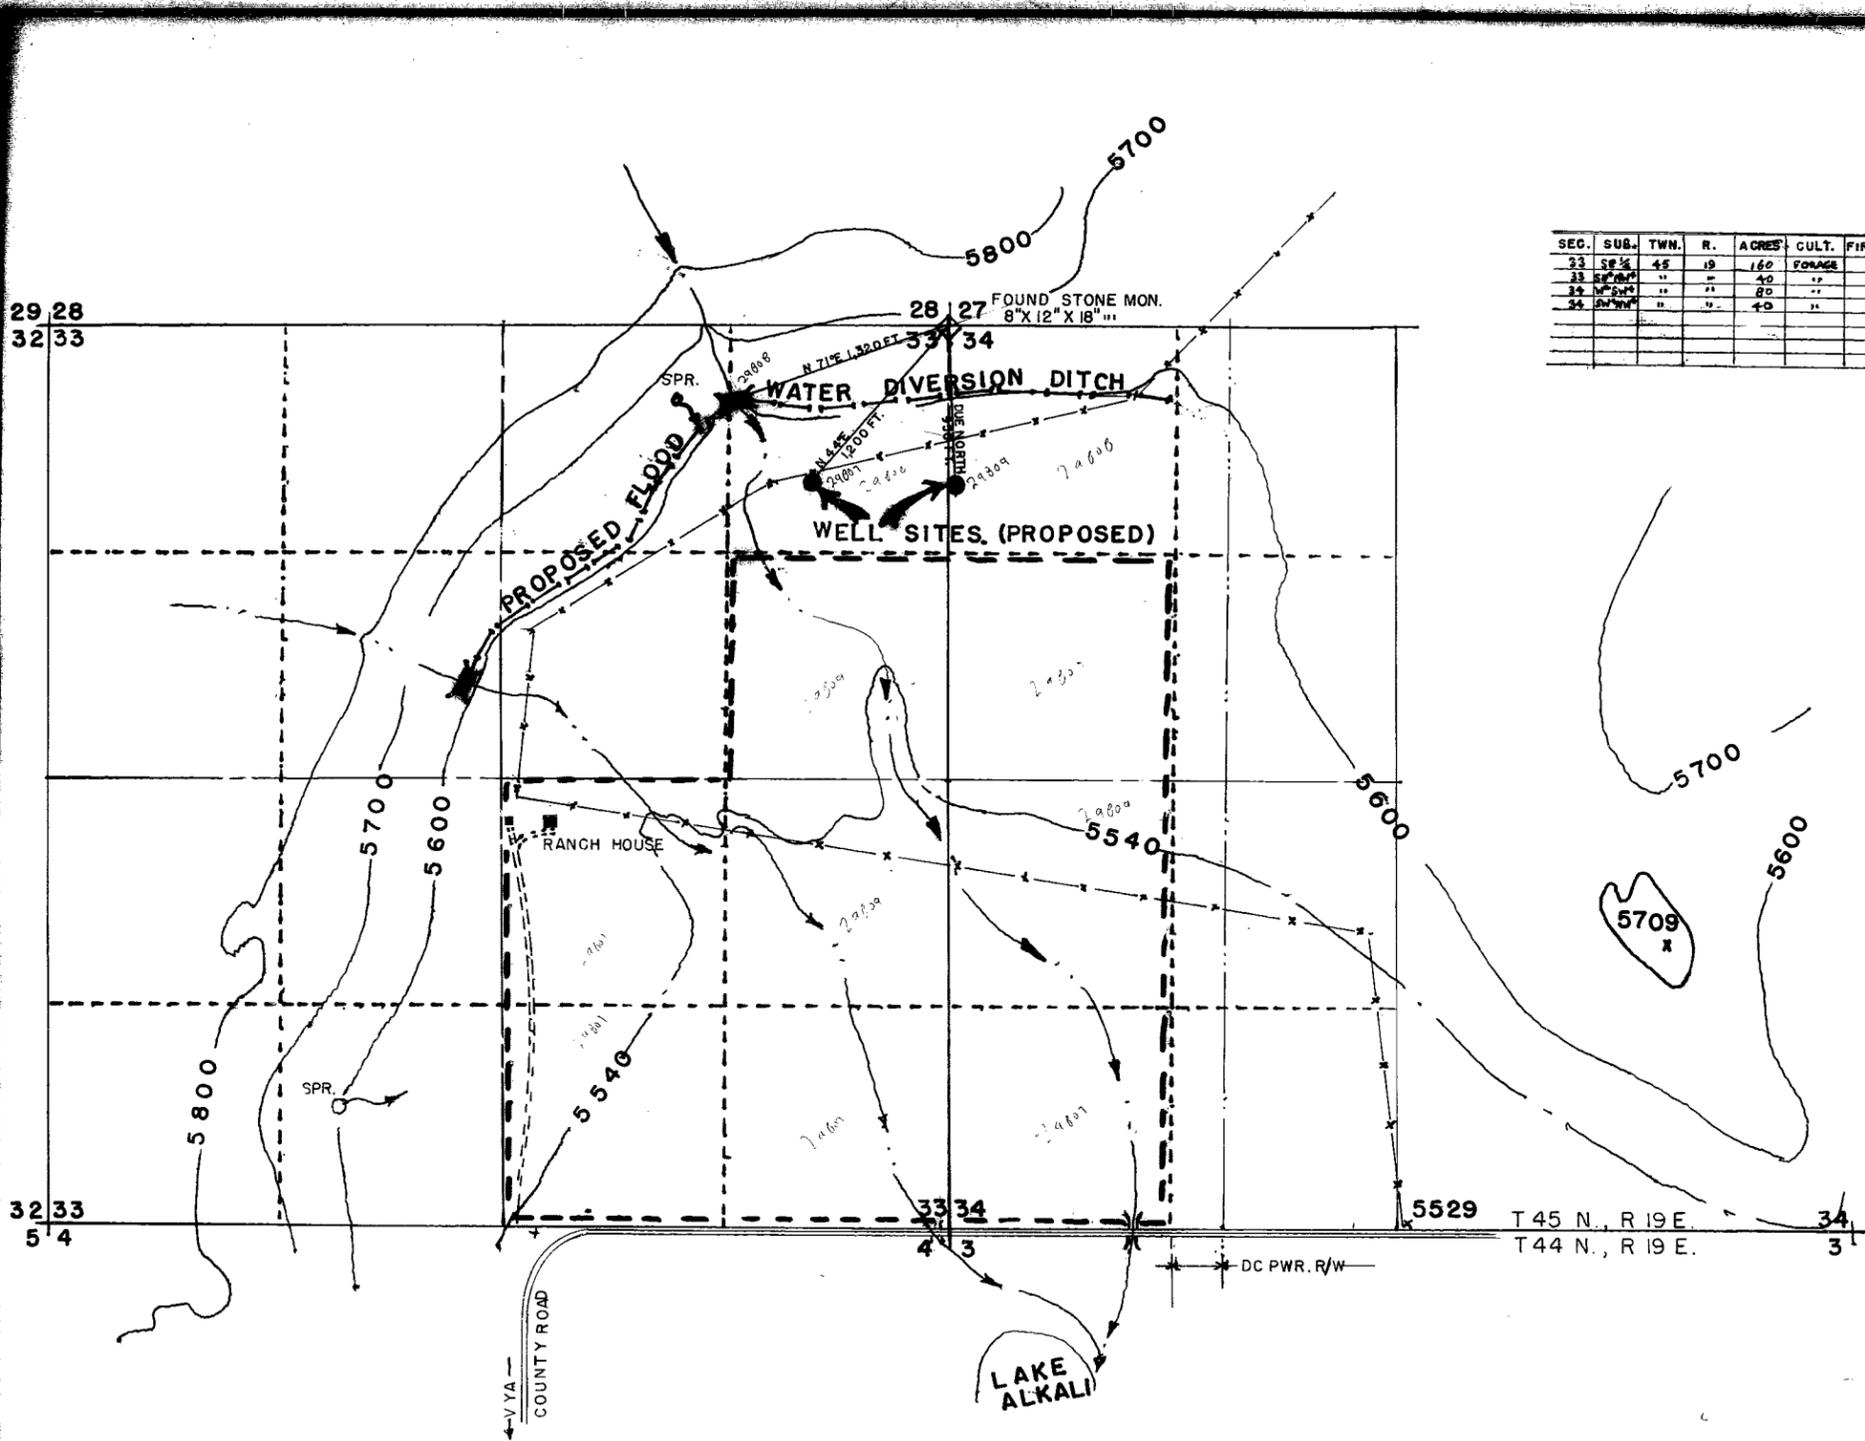

SEC.	SUB.	TWN.	R.	ACRES	CULT.	FIRST CUL.
23	SE 1/4	45	19	160	FORAGE	
23	SW 1/4	"	"	40	"	
24	NE 1/4	"	"	80	"	
24	SE 1/4	"	"	40	"	

DECLIN.
19° E.


OREGON
STATE OF ~~OREGON~~
WASHOE COUNTY.

I, WADE M. DALE, BEING FIRST DULY SWORN, DEPOSE AND SAY THAT THIS MAP HAS BEEN CORRECTLY DRAWN TO THE DESIGNATED SCALE FROM FIELD NOTES OF A SURVEY MADE BY ME IN SEPTEMBER, 1975; THAT IT TRULY REPRESENTS THE PROPOSED LOCATION AND THE EXTENT OF THE WORKS USED TO DIVERT THE WATER FROM TWO UNDERGROUND SOURCES AND ONE SURFACE SOURCE IN WASHOE COUNTY, BY W. FERGUSON, FOR IRRIGATION PURPOSES. THAT THE PROPOSED POINTS OF DIVERSION, THE APPROXIMATE LOCATION AND SIZE OF THE DIVERTING CHANNEL, ALL RESERVOIRS AND BASINS, THE NAMES OF ALL OTHER, AND THEIR LOCATIONS, WORKS WHICH WILL CROSS OR CONNECT WITH THE PROPOSED WORKS, AND THE BOUNDARY OF ALL LANDS, SHOWING BY 40-ACRE SUBDIVISIONS THE AREAS PROPOSED TO BE IRRIGATED, ARE FULL AND CORRECTLY DESIGNATED HEREON.

Wade M. Dale
WADE M. DALE, STATE WATER RIGHT SURV.
W. Ferguson
SUBSCRIBED AND SWORN TO BEFORE ME
THIS 10th DAY OF NOVEMBER, 1975.
NOTARY PUBLIC IN AND FOR WASHOE COUNTY, OREGON.

ONE INCH = ONE FOOT

MAP SCALE: 1" = 500 FEET

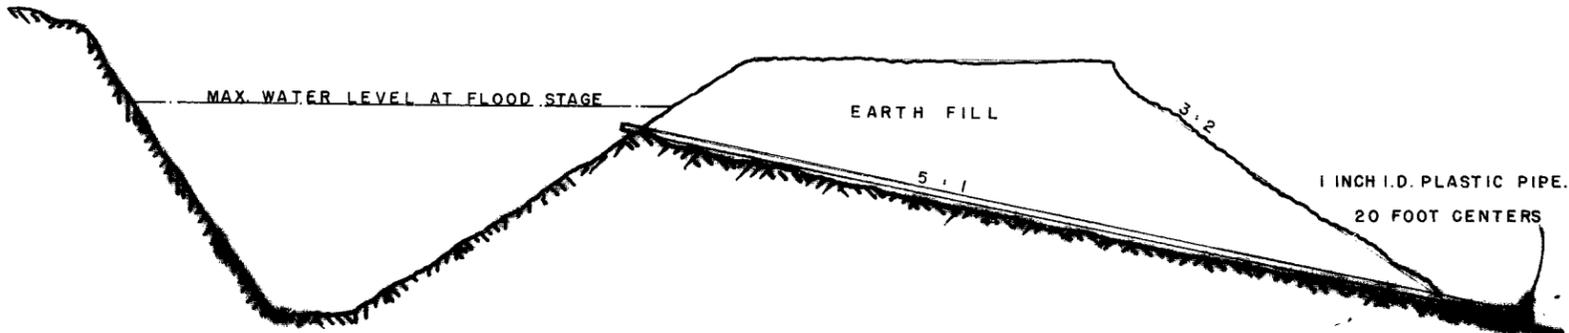

OFFICE
STATE ENGINEER

FILED
NOV 2 1975
STATE ENGINEER'S OFFICE

29807 29808 29809

MAP TO ACCOMPANY
APPLICATIONS FOR TWO
APPROPRIATIONS OF UNDER
GROUND WATER & ONE FOR
SURFACE RUNOFF WATER,
FOR IRRIGATION PURPOSES
BY **W. FERGUSON, OWNER**

29809 29808 29807