


PORTION OF
SEC. 31, T.14N., R.20E., M.D.B.&M.


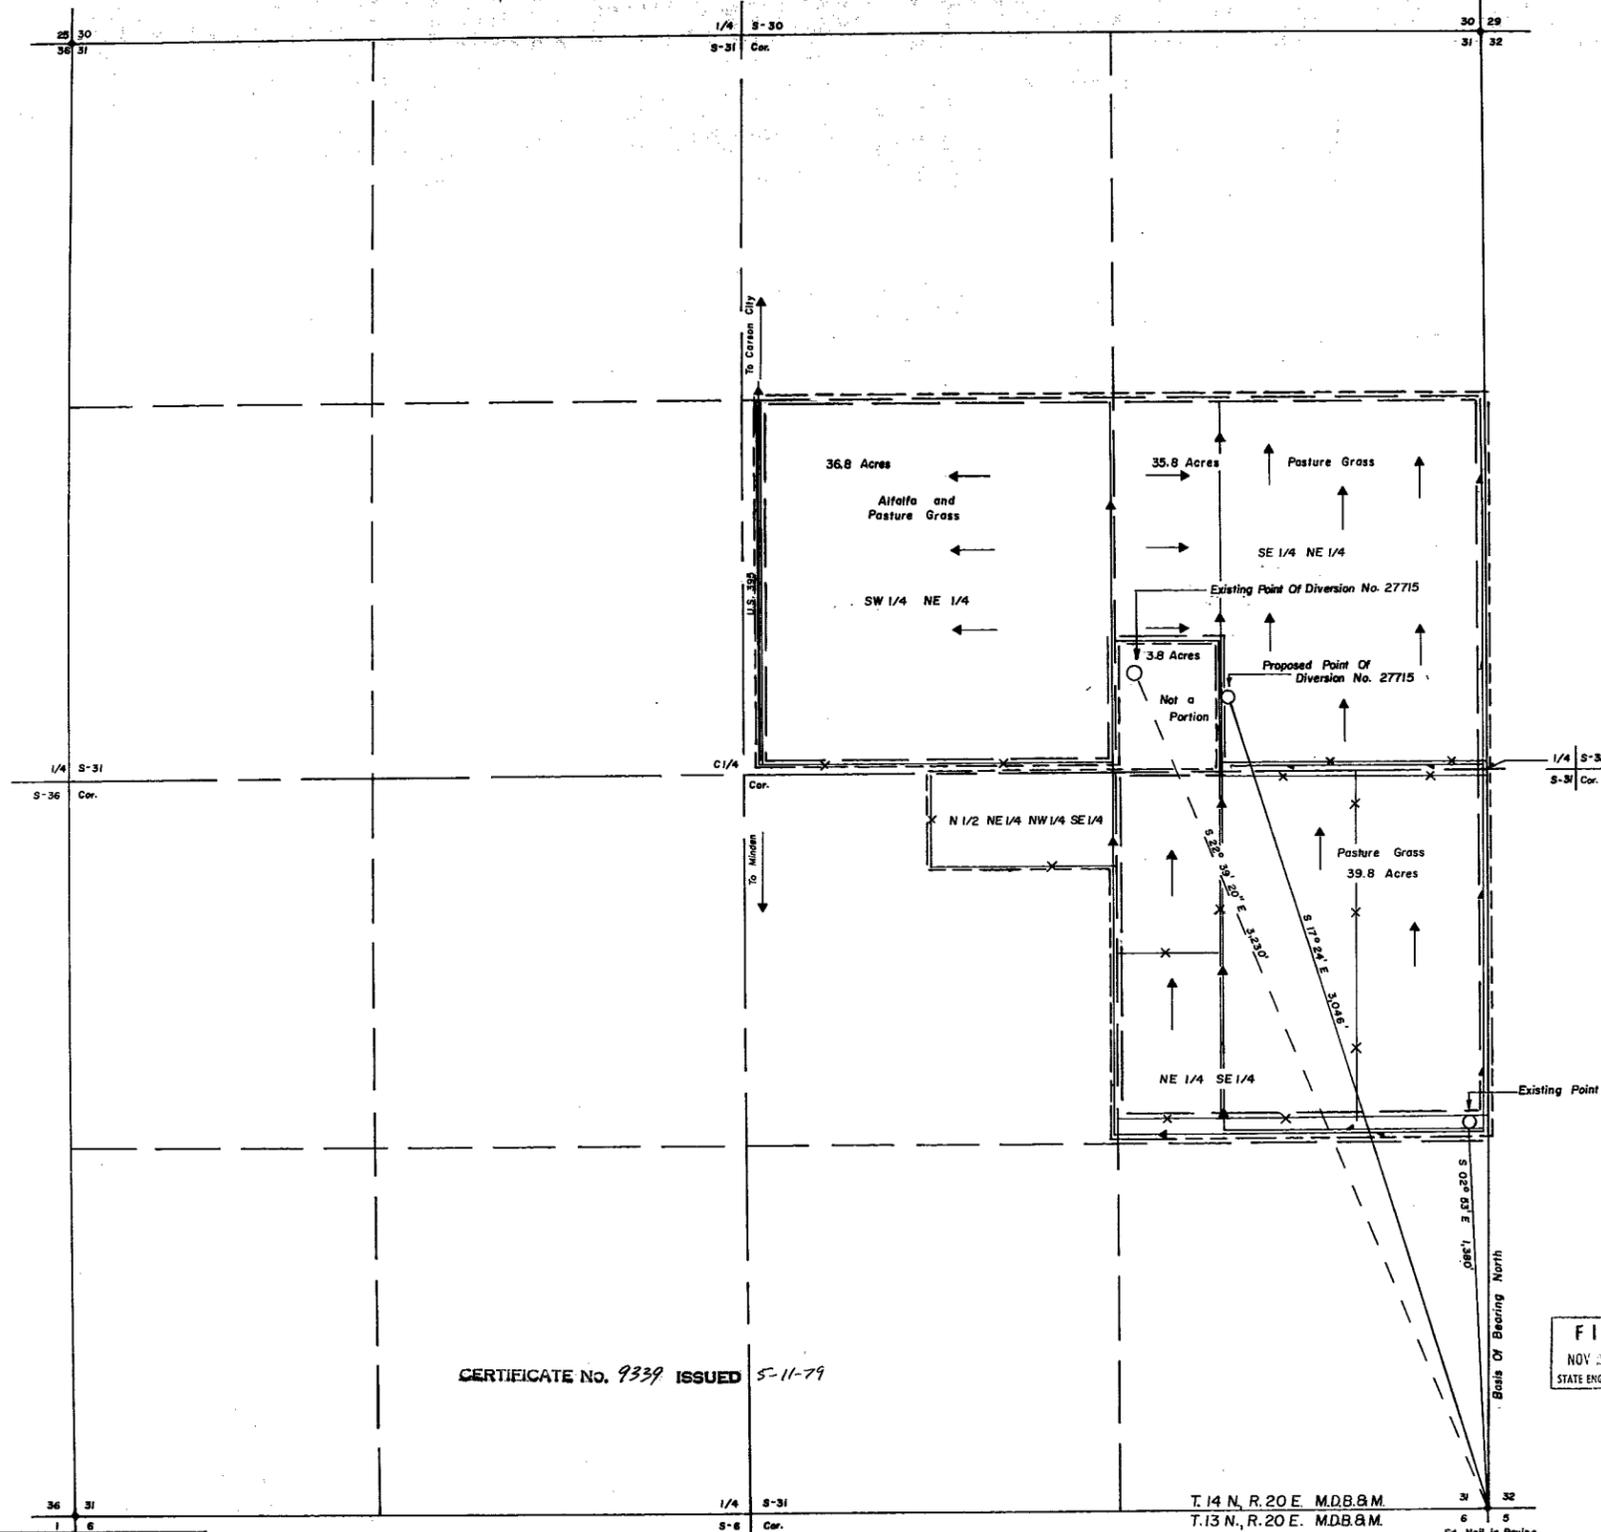


I, BRUCE R. SCOTT, BEING FIRST DULY SWORN, DEPOSE AND SAY THAT THIS MAP CONSISTING OF ONE (1) SHEET, HAS BEEN CORRECTLY DRAWN TO THE DESIGNATED SCALE FROM FIELD NOTES OF A SURVEY MADE BY ME, ON THE 20TH DAY OF SEPTEMBER, 1975; THAT IT TRULY AND CORRECTLY REPRESENTS THE LOCATION AND EXTENT OF THE WORKS USED TO DIVERT WATER FROM UNDERGROUND SOURCES IN DOUGLAS COUNTY, BY JAMES ROLPH III AND JUNE ROLPH FOR IRRIGATION, STOCKWATERING AND DOMESTIC PURPOSES UNDER PERMITS NO. 26852 AND 27715, THAT THE POINT OF DIVERSION, THE LOCATION OF THE DIVERTING CHANNEL, THE LOCATION AND NAMES OF OTHER WORKS WHICH WILL CROSS OR CONNECT WITH THE WORKS, AND THE BOUNDARY OF ALL LANDS, SHOWING BY 40-ACRE SUBDIVISIONS THE AREAS TO BE IRRIGATED, ARE FULLY AND CORRECTLY DESIGNATED THEREON.

Bruce R. Scott
STATE WATER RIGHT SURVEYOR NO. 427

SUBSCRIBED AND SWORN TO BEFORE ME THIS 18TH DAY OF NOVEMBER, 1975. A NOTARY PUBLIC IN AND FOR DOUGLAS COUNTY, NEVADA.

Marilyn Vasey

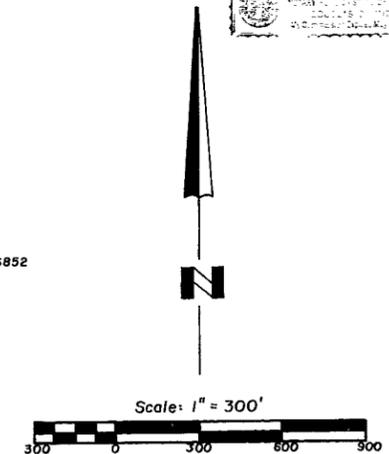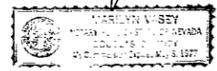

CERTIFICATE NO. 9339 ISSUED 5-11-79

FILED
NOV 28 1975
STATE ENGINEER'S OFFICE

CERTIFICATE NO. 2002 ISSUED 3-17-77

SECTION	SUBDIVISION	TOWNSHIP	RANGE	CULTIVATED ACREAGE	DESCRIPTION OF CULTURE
31	SW 1/4 NE 1/4	14N	20E	36.8	ALFALFA AND PASTURE GRASS
31	SE 1/4 NE 1/4	14N	20E	35.8	PASTURE GRASS
31	NE 1/4 SE 1/4	14N	20E	39.8	PASTURE GRASS
TOTAL ACREAGE				112.4	

OFFICE
STATE ENGINEER
1975 NOV 28 PM 4 28

MAP
TO SUPPORT THE PROOF OF BENEFICIAL USE UNDER PERMIT NO. 26852 AND TO ACCOMPANY APPLICATION TO CHANGE THE POINT OF DIVERSION UNDER PERMIT NO. 27715
BY JAMES ROLPH III & JUNE ROLPH FROM UNDERGROUND SOURCES FOR IRRIGATION, STOCKWATERING & DOMESTIC PURPOSES IN DOUGLAS COUNTY, NEVADA

VASEY - SCOTT ENGINEERING CO., INC.
2989 HWY 50 EAST (702) 885-1600
CARSON CITY, NEVADA 89701

NOTE: Map based on field survey, S.C.S. Conservation Plan Map and Douglas County Record of Survey, Document No. 74576 of the Douglas County Recorder's Office.

LEGEND
--- Place of Use 27715
--- Place of Use 26852

26852 29815