



T. 35 N., R. 36 E.  
M.D.B. & M.

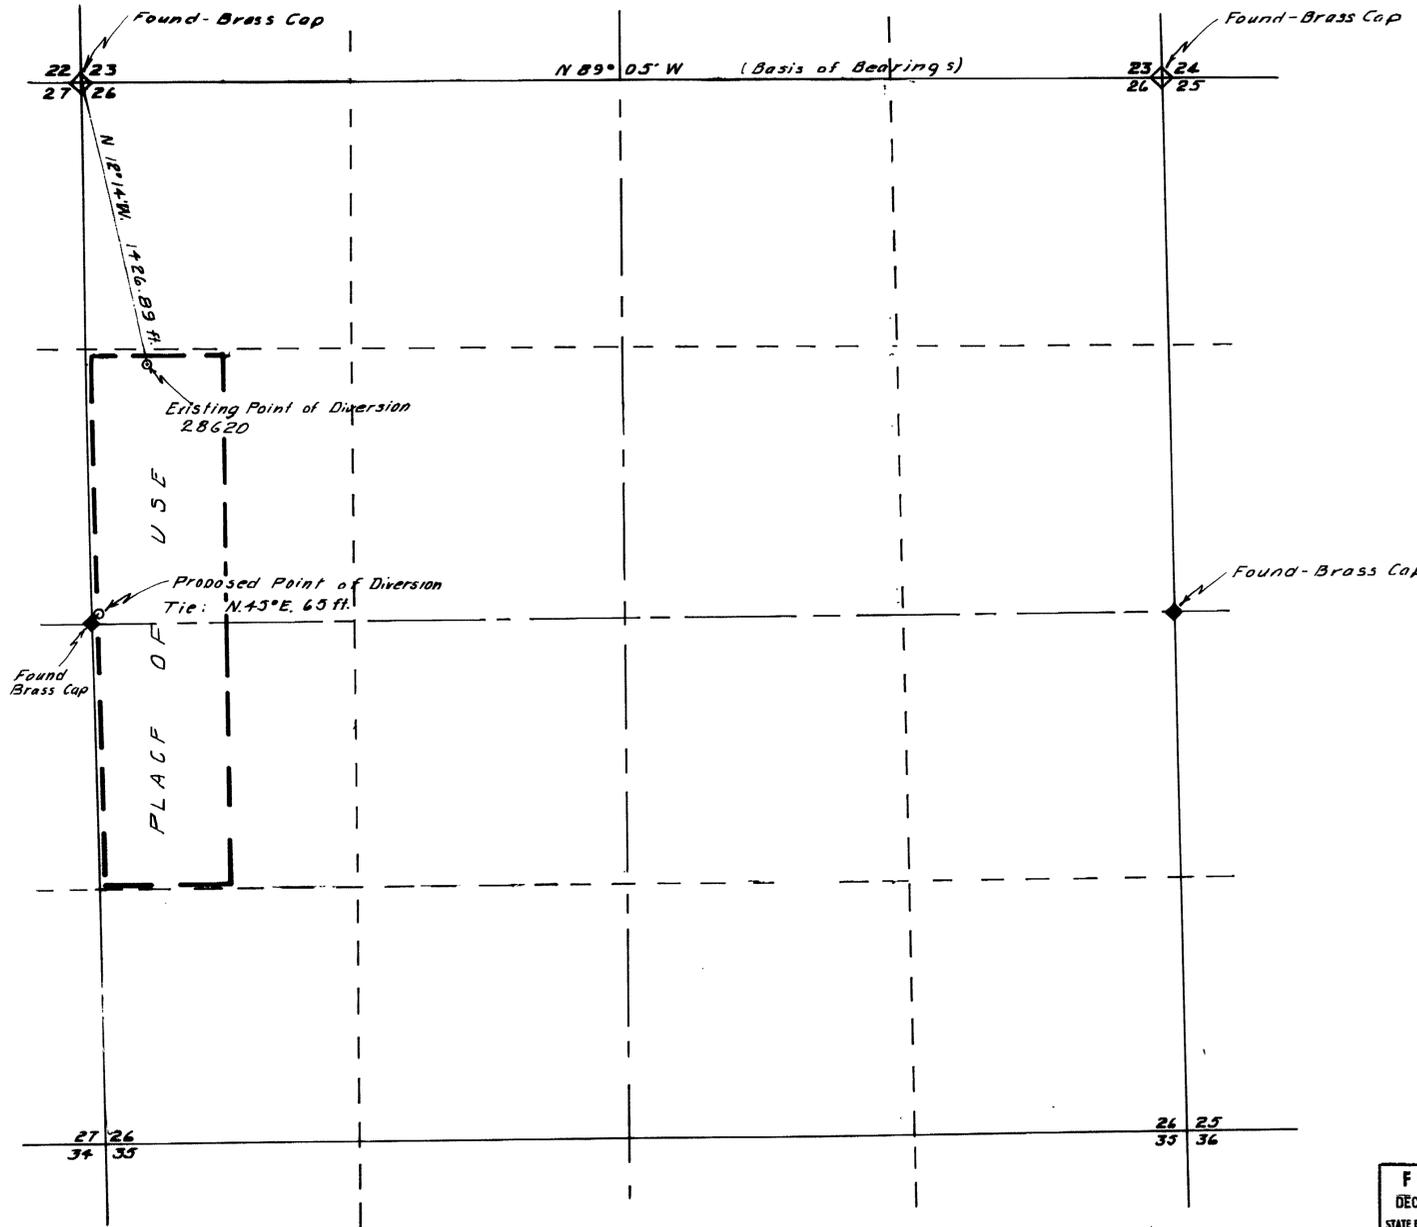

STATE OF NEVADA }  
COUNTY OF HUMBOLT } SS

I, J. R. Caldwell being first duly sworn, depose and say that this map, consisting of \_\_\_\_\_ sheets has been correctly drawn to the designated scale from field notes of a survey made by me (or under my supervision and direction) on the \_\_\_\_\_ day of December, 1975, that it truly and correctly represents the proposed location and extent of the works used to divert water from \_\_\_\_\_ Underground \_\_\_\_\_ in \_\_\_\_\_ Humboldt County by James Lee Billingsley, Timothy Cole Billingsley & Karen Jeanne Billingsley for irrigation purposes. That the proposed point of diversion, the location and size of the diverting channel, all reservoirs and basins, location and description of all measuring devices, and the boundary of all lands showing by 40-acre subdivisions the areas to be irrigated

and the location and names of all other works or streams which are crossed by or connected with said works are fully and correctly designated thereon.

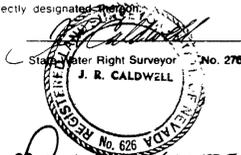

Subscribed and sworn to before me this 22 day of December 1975.  
[Signature]  
Humboldt County Recorder



FILED  
DEC 24 1975  
STATE ENGINEER'S OFFICE

OFFICE  
STATE ENGINEER  
NOV 24 1975

J. R. Caldwell		
Winnemucca Nevada		
Job No	72112	By Date
Survey	RWC	12/22/75
Calculations		
Drawing	J.R.C.	12/23/75
Checked		
Corrections		

**MAP TO ACCOMPANY**  
**APPLICATION TO CHANGE THE POINT OF DIVERSION**

FOR IRRIGATION & DOMESTIC  
BY JAMES LEE BILLINGSLEY, TIMOTHY COLE, & KAREN JEANNE BILLINGSLEY  
FROM UNDERGROUND  
IN HUMBOLDT COUNTY, NEVADA

29871