


T.38N, R.36E.
M.D.B. & M.

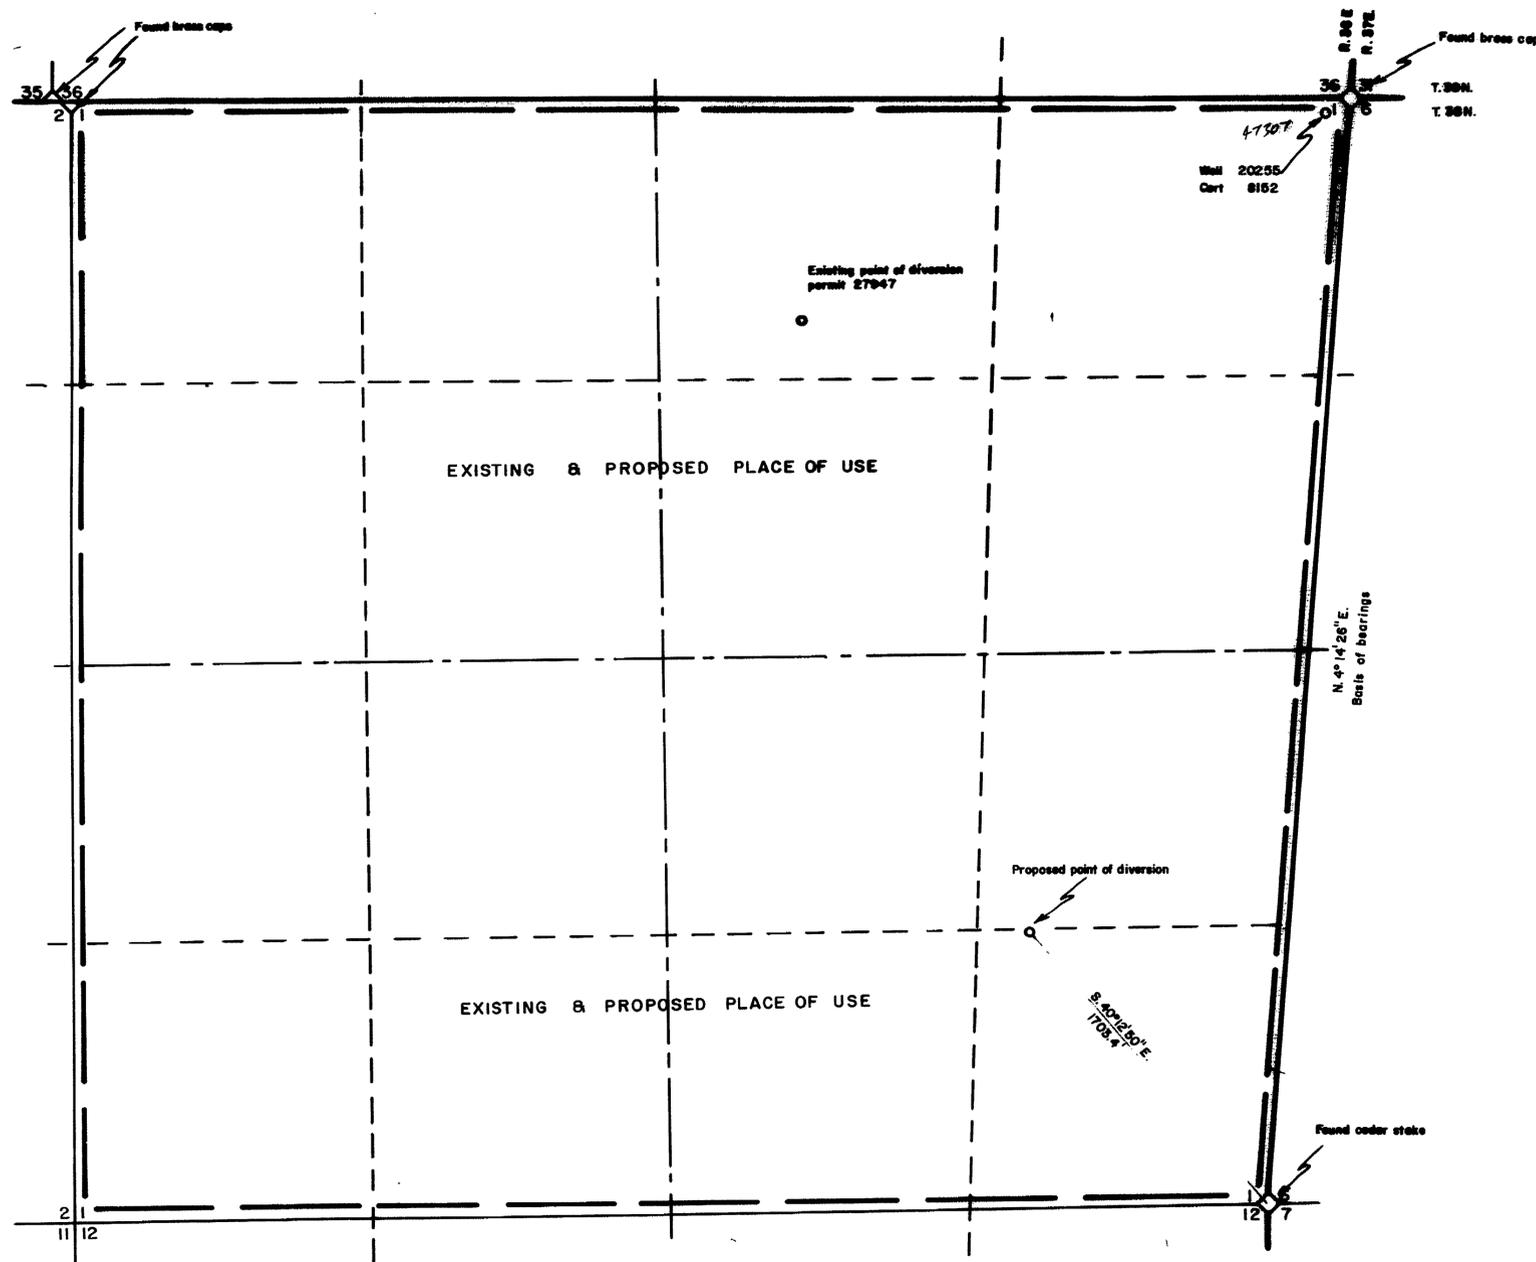

STATE OF NEVADA] SS
COUNTY OF HUMBOLDT]

I, J. R. Caldwell, being first duly sworn, depose and say that this map, consisting of 1 sheets, has been correctly drawn to the designated scale from field notes of a survey made by me (or under my supervision and direction) on the 5th day of January 1976, that it truly and correctly represents the proposed location and extent of the works used to divert water from underground in Humboldt County, by Foy & Wanda Brinkerhoff for irrigation & domestic purposes.

That the proposed point of diversion, the location and size of the diverting channel, all reservoirs and basins, location and description of all measuring devices and the boundary of all lands showing by 40 acre subdivision, the acres proposed to be irrigated

and the location and names of all other works or streams which are crossed by or connected with said works are fully and correctly described.



Subscribed and sworn to before me this 6th day of January 1976
J. R. Caldwell
Humboldt County Recorder

Scale 1" = 400'



FILED
JAN 8 1976

OFFICE
STATE ENGINEER
1976 JAN 8 PM 2:37

Survey	10-26-76
Calculations	11-11-76
Drawing	11-11-76
Checked	12-14-76
Corrections	

29901

MAP TO ACCOMPANY
APPLICATION TO APPROPRIATE WATER

FOR Irrigation & Domestic

BY Foy & Wanda Brinkerhoff

FROM Underground

IN Humboldt COUNTY, NEVADA

49817 47307 29901