


QUINN RIVER VALLEY  
MODERMITT SUBAREA

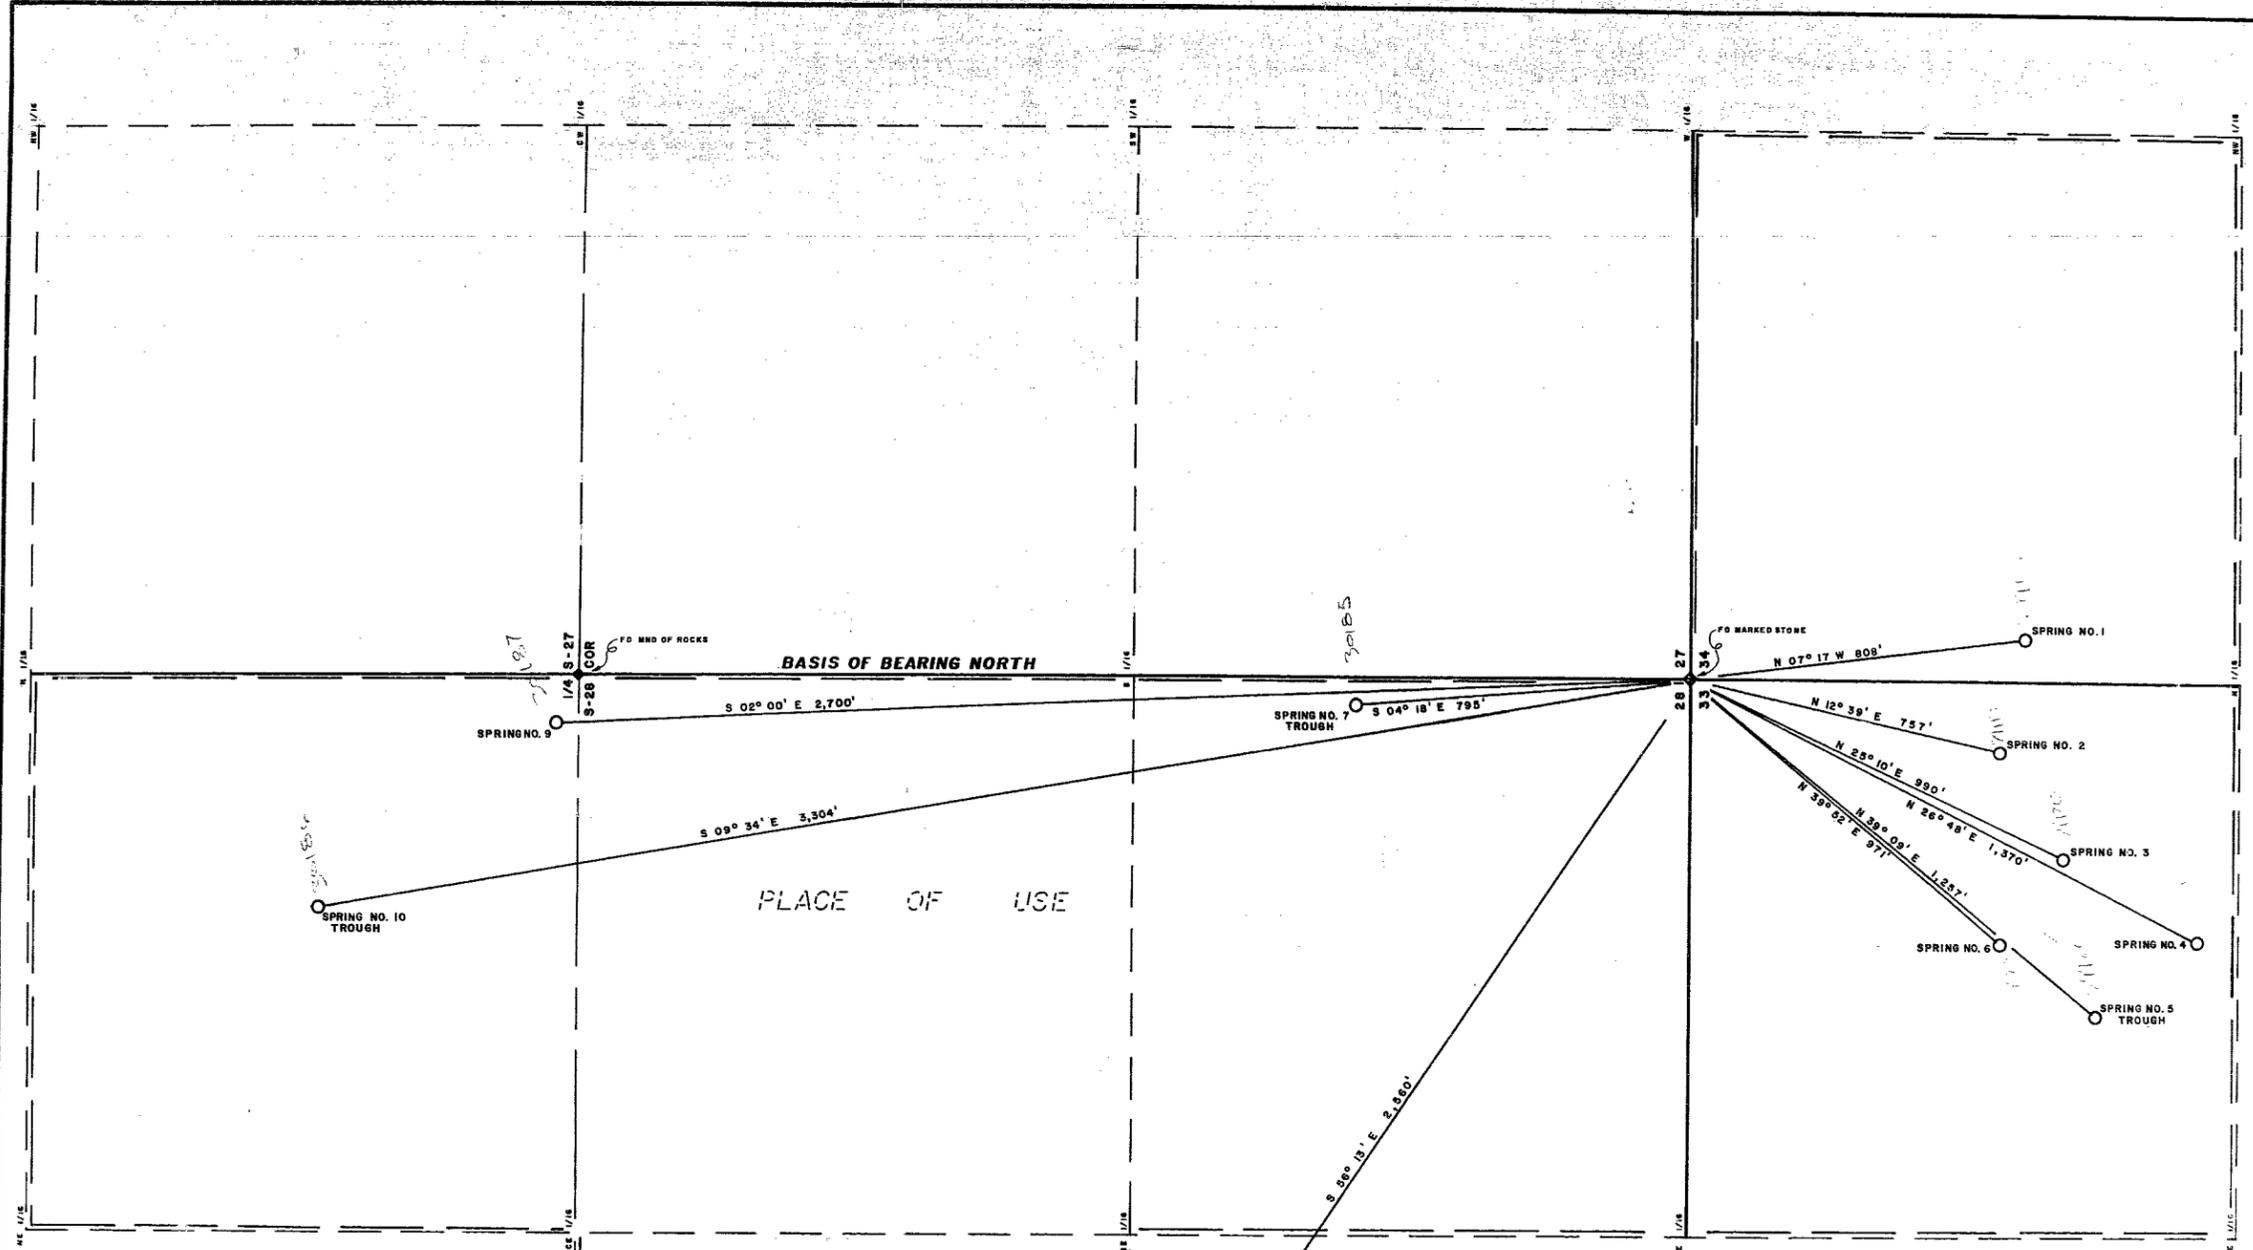

PLACE OF USE

BASIS OF BEARING NORTH


T. 47 N., R. 40 E., M. D. B. & M.

BASIS OF BEARING  
U.S.G.L.C. TOWNSHIP SURVEY 1882

29918	CERTIFICATE No. 9906	ISSUED 4/2/76	29922	CERTIFICATE No. 9910	ISSUED 4-5-82
29919	CERTIFICATE No. 9907	ISSUED 4-5-82	29923	CERTIFICATE No. 9911	ISSUED 4-5-82
29920	CERTIFICATE No. 9908	ISSUED 4-5-82	30185	CERTIFICATE No. 9912	ISSUED 4-5-82
29921	CERTIFICATE No. 9909	ISSUED 4-5-82			

STATE OF NEVADA  
COUNTY OF DOUGLAS


I, B. J. VASEY, being first duly sworn, depose and say that this map, consisting of one (1) sheet, has been correctly drawn to the designated scale from field notes of a survey made by me, between the 20th and 21st day of April, 1976; that it truly and correctly represents the proposed location and extent of the works used to divert water from UNNAMED SPRINGS in HUMBOLDT COUNTY, by the NEVADA FIRST CORPORATION for STOCKWATERING and DOMESTIC purposes. That the proposed points of diversion, the approximate sizes and locations of the diverting channels or other conduits, the place and manner of use, and the location and names of all other works or streams which are crossed by, or connected with the said works, are fully and correctly designated thereon.

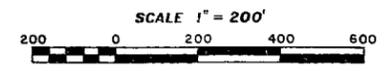

30188  
30187  
30186  
30185

**VASEY-SCOTT ENGINEERING COMPANY, INC.**  
2989 HIGHWAY 50 EAST  
CARSON CITY, NEVADA 89701 (702) 883-1600

Subscribed and sworn to before me this 23rd day of April, 1976.  
Notary Public in and for Douglas County, Nevada.

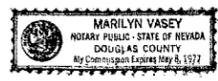

*B. J. Vasey*  
State Water Right Surveyor No. 306

FILED  
APR 23 1976  
STATE ENGINEER'S OFFICE

**MAP**  
To ACCOMPANY APPLICATION  
To APPROPRIATE WATER  
By The  
**NEVADA FIRST CORPORATION**  
For STOCKWATERING and DOMESTIC purposes  
from Unnamed Springs  
in Humboldt County, Nevada

29923 29922 29921 29920 29919 29918