


PORTIONS OF SECTIONS 1, 12 & 13, T13N, R19E, MDB&M

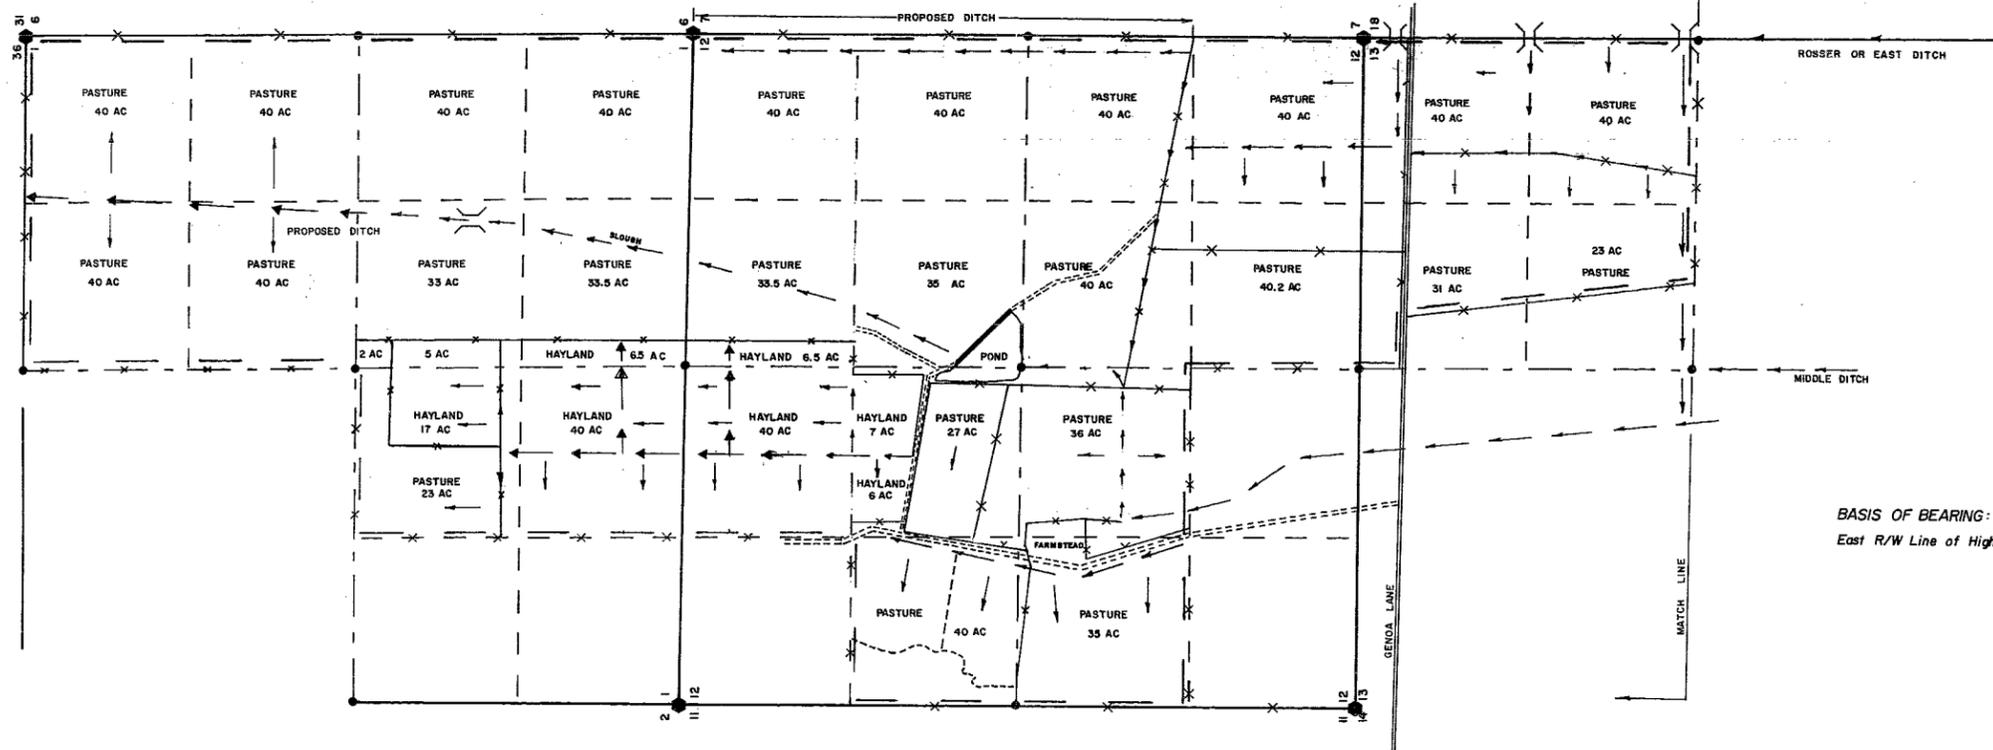

BASIS OF BEARING:
East R/W Line of Highway 88 from Sta. 6+46.53 to 12+00.03, S00°49'00" W

EXISTING PLACE OF USE

SCALE
1"=660'

660 0 660 1320 1980

SECTION	SUBDIVISION	TOWNSHIP	RANGE	CULTIVATED ACREAGE	DESCRIPTION OF CULTURE
13	SW 1/4 NE 1/4	13 N	19 E	23.0	PASTURE
"	NW 1/4 NE 1/4	"	"	31.0	"
"	SE 1/4 NE 1/4	"	"	40.0	"
"	NE 1/4 NE 1/4	"	"	40.0	"
12	SW 1/4 SE 1/4	"	"	40.0	"
"	SE 1/4 SE 1/4	"	"	40.0	"
"	NW 1/4 SE 1/4	"	"	40.0	"
"	NE 1/4 SE 1/4	"	"	40.0	"
"	NW 1/4 SW 1/4	"	"	35.0	"
"	NE 1/4 SW 1/4	"	"	36.0	"
"	SW 1/4 NW 1/4	"	"	40.0	"
"	SE 1/4 NW 1/4	"	"	27.0	"
"	SE 1/4 NW 1/4	"	"	15.0	HAYLAND
"	NE 1/4 NW 1/4	"	"	40.0	"
"	SW 1/4 NE 1/4	"	"	35.0	PASTURE
"	SE 1/4 NE 1/4	"	"	40.0	"
"	NE 1/4 NE 1/4	"	"	40.0	"
"	NW 1/4 NE 1/4	"	"	33.5	"
"	NW 1/4 NE 1/4	"	"	6.5	HAYLAND
1	SE 1/4 SW 1/4	"	"	40.0	"
"	NE 1/4 SW 1/4	"	"	17.0	"
"	NE 1/4 SW 1/4	"	"	23.0	PASTURE
"	SW 1/4 SE 1/4	"	"	6.5	HAYLAND
"	SW 1/4 SE 1/4	"	"	33.5	PASTURE
"	SE 1/4 SE 1/4	"	"	40.0	PASTURE
"	NE 1/4 SE 1/4	"	"	40.0	"
"	NW 1/4 SE 1/4	"	"	35.0	"
"	NW 1/4 SE 1/4	"	"	5.0	HAYLAND
"	SW 1/4 NE 1/4	"	"	40.0	PASTURE
"	SE 1/4 NE 1/4	"	"	40.0	"
"	NW 1/4 NE 1/4	"	"	40.0	"
"	NE 1/4 NE 1/4	"	"	40.0	"
TOTAL ACREAGE				1,040.0	

STATE OF NEVADA ss.
COUNTY OF DOUGLAS


I, B.J. Vasey, being first duly sworn, depose and say that this map, consisting of one sheet, has been correctly drawn to the designated scale from field notes of a survey made by me, on the 28th day of January, 1976; that it truly and correctly represents the proposed location and extent of the works used to divert water from EFFLUENT from the MINDEN - GARDNERVILLE SANITATION DISTRICT SEWAGE TREATMENT PLANT in DOUGLAS COUNTY, by GALEPPI LAND AND LIVESTOCK, INC., for IRRIGATION purposes. That the point of diversion, the approximate location and size of the diverting channel, all reservoirs or basins, the location and names of all other works which will cross or connect with the proposed works, and the boundary of all lands, showing by 40-acre subdivisions the areas proposed to be irrigated, are fully and correctly designated thereon.

B.J. Vasey
State Water Right Surveyor (No. 306)

Subscribed and sworn to before me this 29th day of February, 1976.
Notary Public in and for Douglas County, Nevada.



Marilyn Vasey

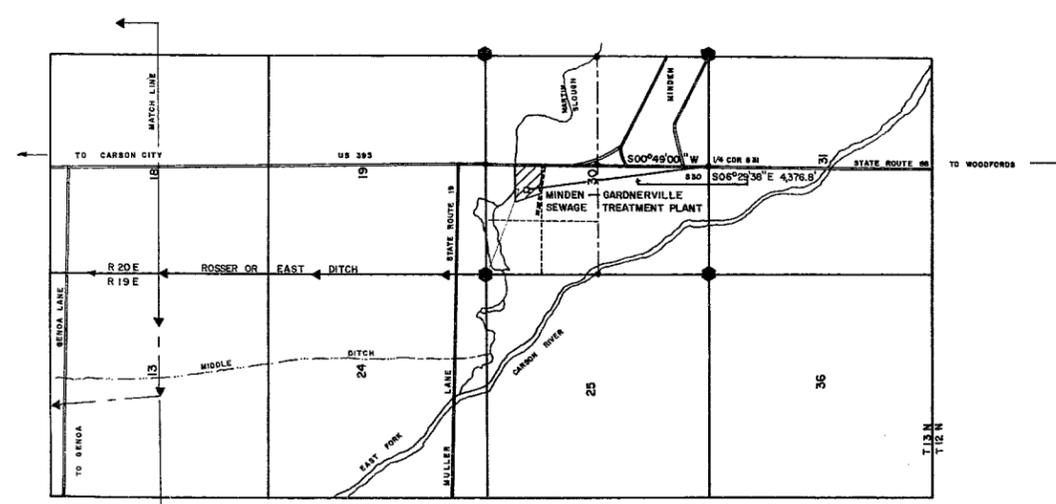

POINT OF DIVERSION and DIVERTING CHANNEL
SCALE 1"=2000'

2000 0 2000 4000 6000

SCALE AS SHOWN

VASEY - SCOTT
ENGINEERING CO. INC.
2389 HIGHWAY EAST
CARSON CITY, NEVADA 89701 (702) 883-1600

OFFICE
STATE ENGINEER
1976 MAR 5 PM 2:40

FILED
MAR 1976
STATE ENGINEER'S OFFICE

MAP
TO ACCOMPANY APPLICATION TO
APPROPRIATE WATER
FOR
IRRIGATION PURPOSES
UNDER APPLICATION NO. 29931
BY GALEPPI LAND & LIVESTOCK, INC.
from Effluent from Minden Gardnerville Sanitation
District Sewage Disposal Plant
IN DOUGLAS COUNTY, NEVADA

29931