

CO-MINGLED WATERS  
OWYHEE RIVER & ALLEGHANEY CREEK


SEC.	SUBDIVISION	T	R	CULTIVATED ACREAGE	DESCRIPTION OF CULTURE	DATE OF FIRST CULTURE
29	SW 1/4 NW 1/4	45	54	3.0	MEADOW HAY	PRIOR TO 1902
29	NW 1/4 SW 1/4	"	"	3.9	"	"
30	SE 1/4 NE 1/4	"	"	2.3	"	"
30	NE 1/4 SE 1/4	"	"	5.8	"	"
				TOTAL 15.1		

OWYHEE RIVER

SEC.	SUBDIVISION	T	R	CULTIVATED ACREAGE	DESCRIPTION OF CULTURE	DATE OF FIRST CULTURE
29	NW 1/4 SW 1/4	45	54	26.3	MEADOW HAY	PRIOR TO 1902
"	SW 1/4 SW 1/4	"	"	39.0	"	"
30	NE 1/4 SE 1/4	"	"	10.0	"	"
"	SE 1/4 SE 1/4	"	"	14.0	"	"
31	NE 1/4 NE 1/4	"	"	3.2	"	"
32	NW 1/4 NW 1/4	"	"	36.5	"	"
"	SW 1/4 NW 1/4	"	"	34.3	"	"
"	SE 1/4 NW 1/4	"	"	0.7	"	"
"	NW 1/4 SW 1/4	"	"	32.6	"	"
"	SW 1/4 SW 1/4	"	"	8.3	"	"
				TOTAL 204.9		

ALLEGHANEY CREEK

SEC.	SUBDIVISION	T	R	CULTIVATED ACREAGE	DESCRIPTION OF CULTURE	DATE OF FIRST CULTURE
20	SW 1/4 SE 1/4	45	54	0.1	MEADOW HAY	PRIOR TO 1902
29	NE 1/4 NE 1/4	"	"	1.0	"	"
"	NW 1/4 NE 1/4	"	"	11.7	"	"
"	NE 1/4 NW 1/4	"	"	15.5	"	"
"	SE 1/4 NW 1/4	"	"	13.3	"	"
"	SW 1/4 NW 1/4	"	"	7.8	"	"
"	NE 1/4 SW 1/4	"	"	0.4	"	"
"	NW 1/4 SW 1/4	"	"	4.8	"	"
				TOTAL 65.0		

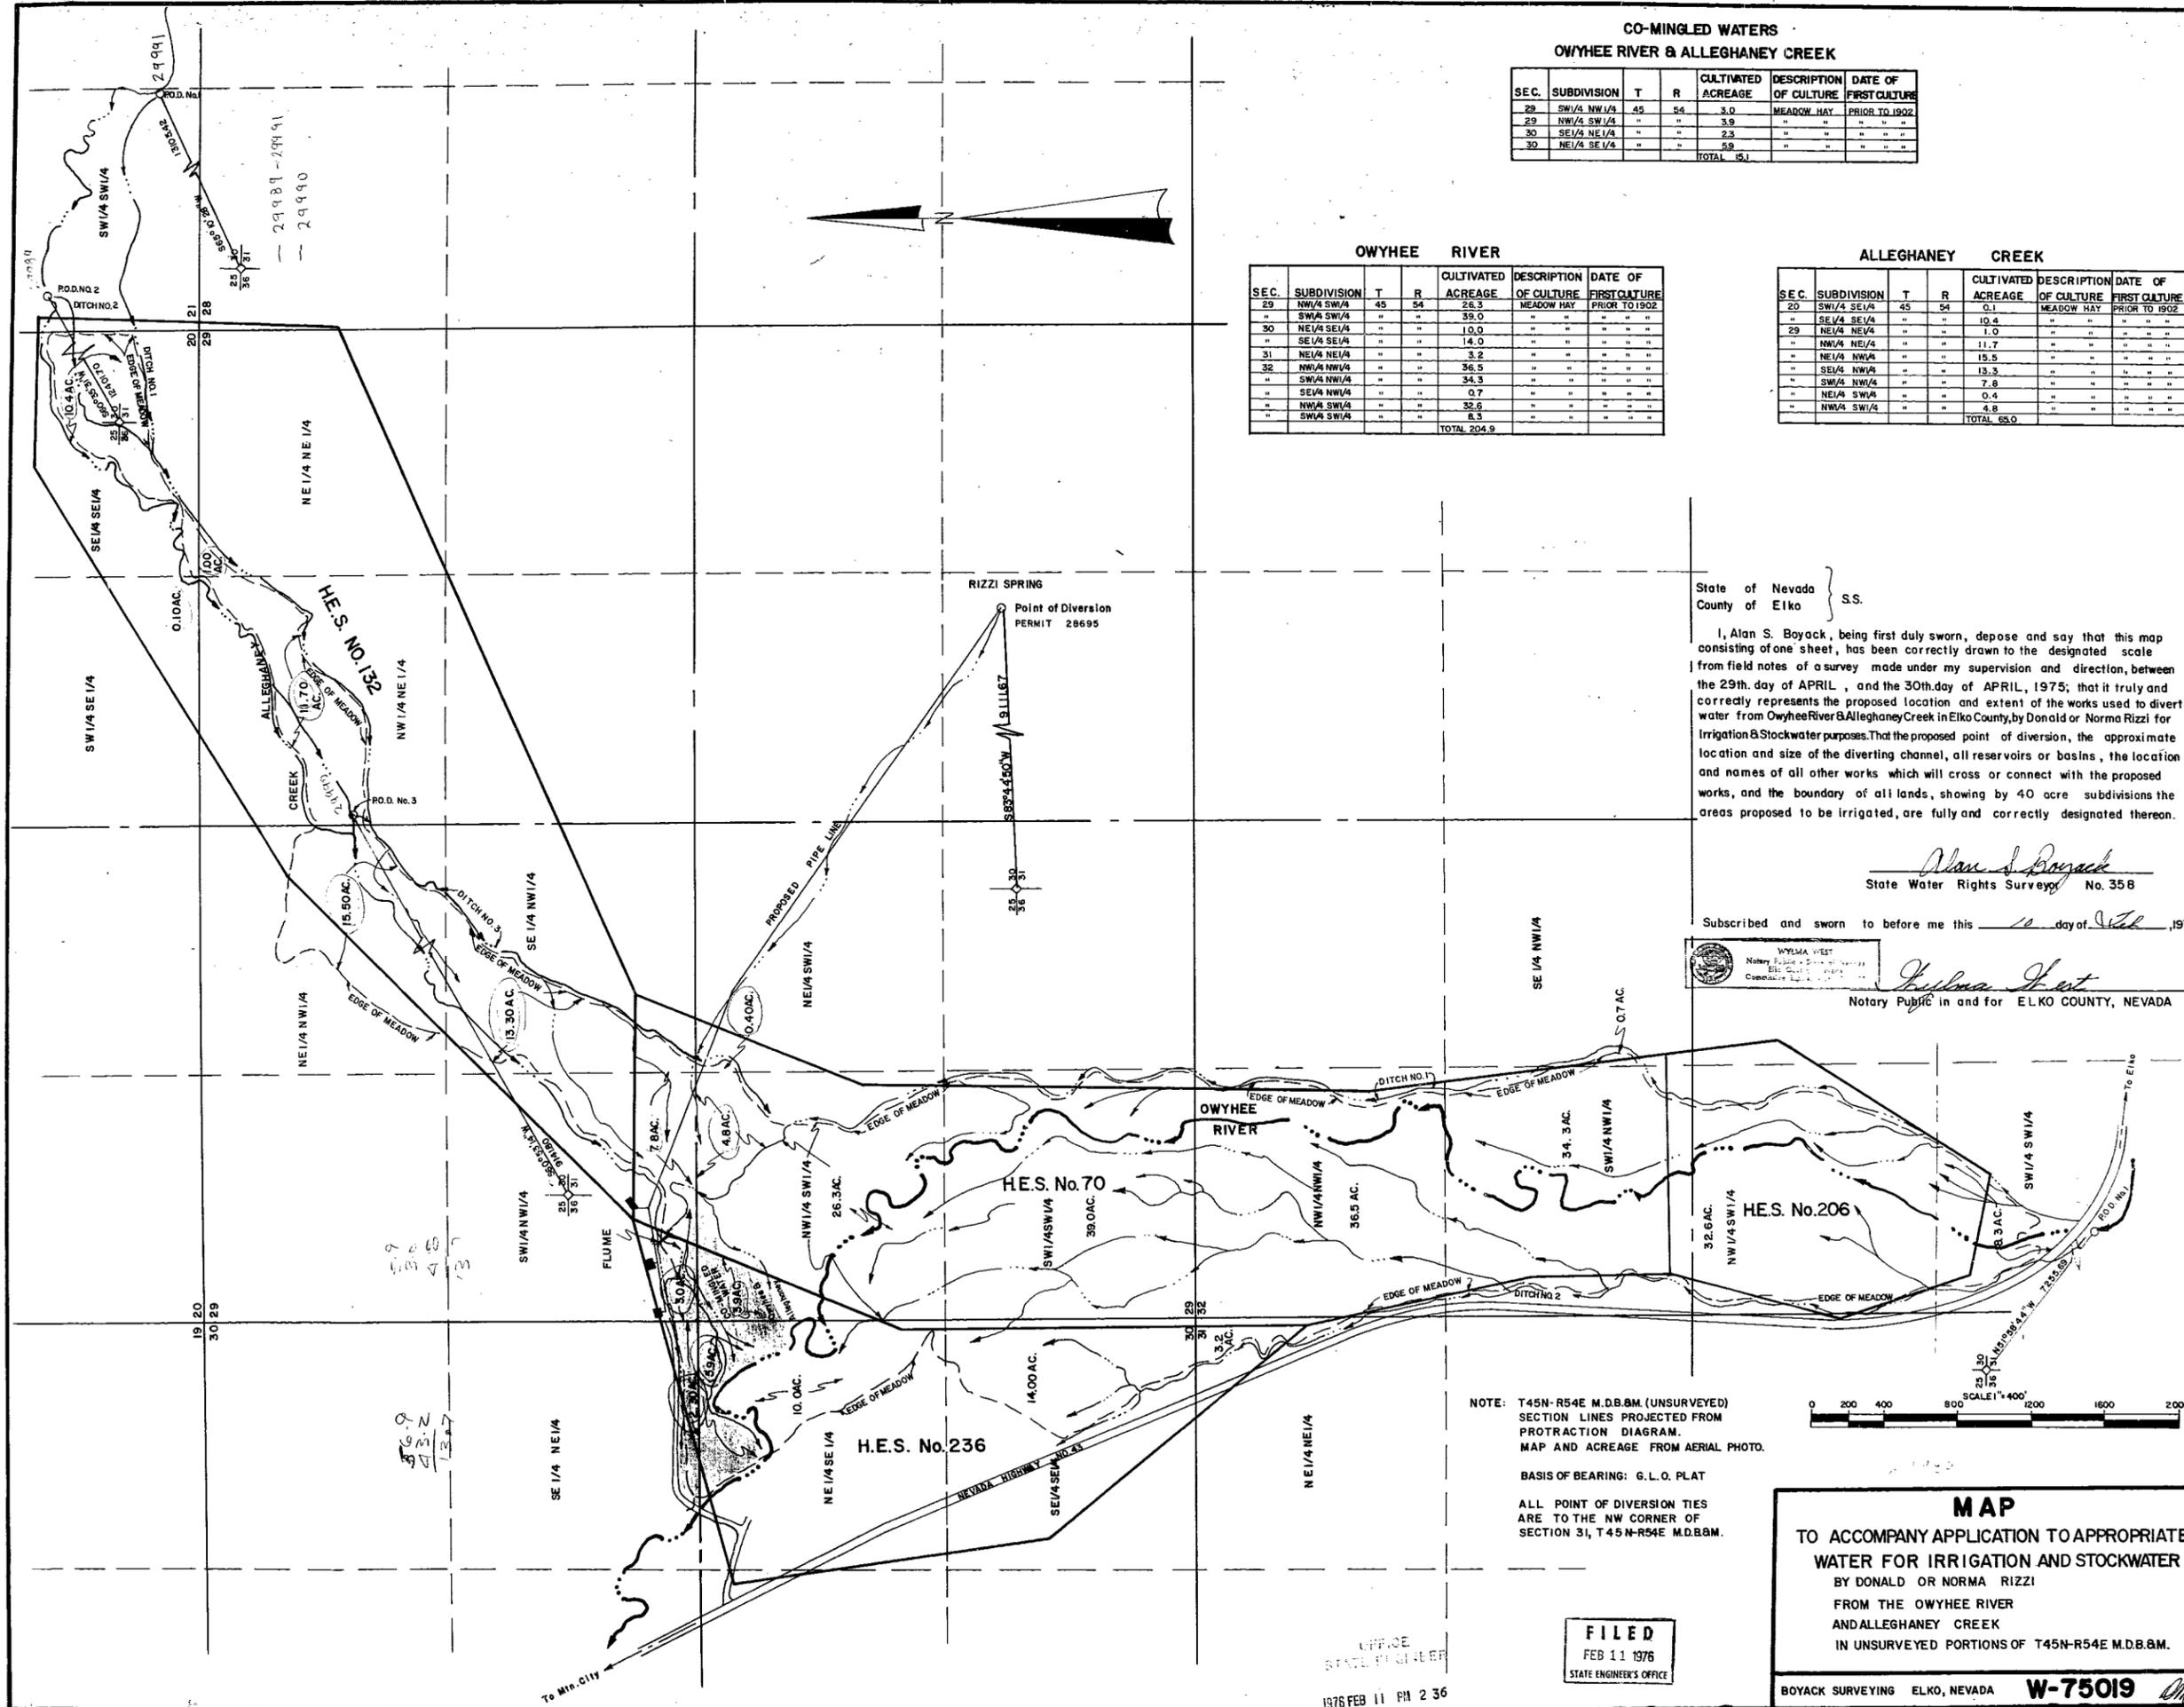


State of Nevada }  
County of Elko } S.S.

I, Alan S. Boyack, being first duly sworn, depose and say that this map consisting of one sheet, has been correctly drawn to the designated scale from field notes of a survey made under my supervision and direction, between the 29th day of APRIL, and the 30th day of APRIL, 1975; that it truly and correctly represents the proposed location and extent of the works used to divert water from Owyhee River & Alleghaney Creek in Elko County, by Donald or Norma Rizzi for Irrigation & Stockwater purposes. That the proposed point of diversion, the approximate location and size of the diverting channel, all reservoirs or basins, the location and names of all other works which will cross or connect with the proposed works, and the boundary of all lands, showing by 40 acre subdivisions the areas proposed to be irrigated, are fully and correctly designated thereon.

*Alan S. Boyack*  
State Water Rights Surveyor No. 358

Subscribed and sworn to before me this 10 day of April, 1976

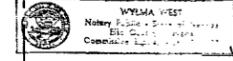


*Wylma West*  
Notary Public in and for ELKO COUNTY, NEVADA

NOTE: T45N-R54E M.D.B.&M. (UNSURVEYED)  
SECTION LINES PROJECTED FROM  
PROTRACTION DIAGRAM.  
MAP AND ACREAGE FROM AERIAL PHOTO.

BASIS OF BEARING: G.L.O. PLAT

ALL POINT OF DIVERSION TIES  
ARE TO THE NW CORNER OF  
SECTION 31, T45N-R54E M.D.B.&M.

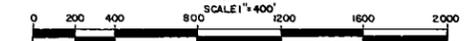

**MAP**  
TO ACCOMPANY APPLICATION TO APPROPRIATE  
WATER FOR IRRIGATION AND STOCKWATER  
BY DONALD OR NORMA RIZZI  
FROM THE OWYHEE RIVER  
AND ALLEGHANEY CREEK  
IN UNSURVEYED PORTIONS OF T45N-R54E M.D.B.&M.

FILED  
FEB 11 1976  
STATE ENGINEER'S OFFICE

OFFICE  
STATE ENGINEER

1976 FEB 11 PM 2 36

BOYACK SURVEYING ELKO, NEVADA **W-75019**

299992 299991 299990 299989