


R 58 E

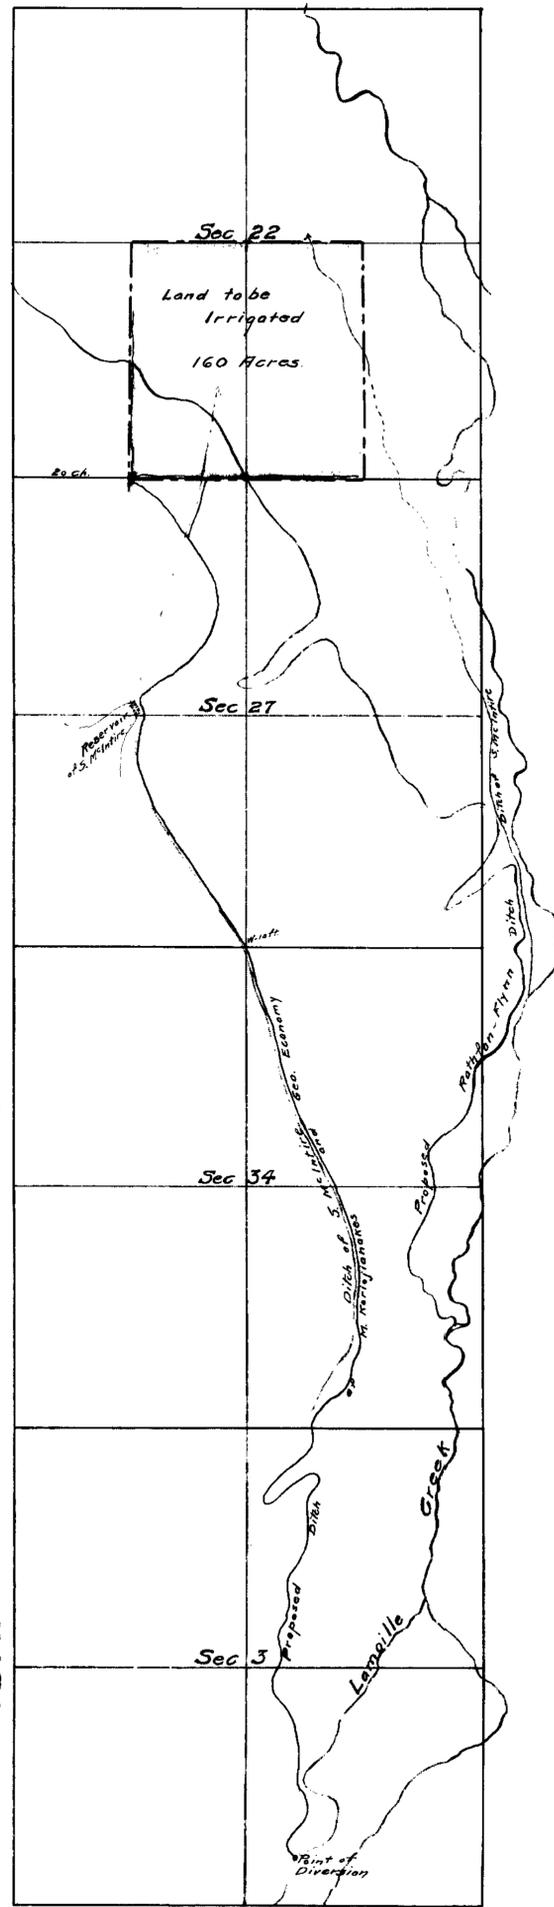

STATE OF NEVADA,
 COUNTY OF ELKO
 I, G. F. DeArmond, being duly sworn, depose and say
 that the above map is a true and accurate plat of the Morjones-Economy
Irrigation works, as taken from the field notes of a survey made by
 me (or under my supervision and direction) completed on the 14th
 day of September, 1916; that such survey was made at the instance
 of M. Morjones & Geo. Economy; that the map represents the works
 described in application No. 3284, together with the location of streams
 and ditches in the immediate vicinity.
 Other ditches from subsequent survey G. F. DeArmond
 Subscribed and sworn to before me this 17th day of
February, 1916 E. J. Scaville
 Notary Public in and for Elko County, Nevada

MAP
 OF
 PROPOSED IRRIGATION WORKS
 OF
 GEORGE ECONOMY
 OF
 HALLECK ELKO COUNTY NEVADA
 APPLICATION No 3284
 FOR IRRIGATING E 1/2 OF SW 1/4 AND W 1/2 OF SE 1/4
 SEC 22 T 35 N R 58 E
 Scale 1 inch = 1000 Feet