
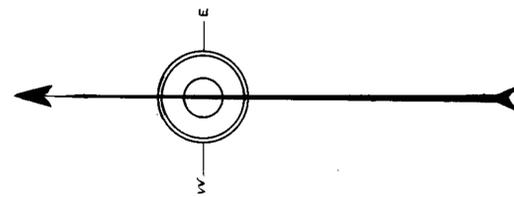


STATE OF NEVADA } S.S.
 COUNTY OF WASHOE }
 D. H. UPDIKE, BEING FIRST DULY SWORN, DEPOSES AND SAYS THAT THE ABOVE MAP IS A TRUE AND ACCURATE PLAT OF THE LENT IRRIGATION WORKS, AS TAKEN FROM THE FIELD NOTES OF A SURVEY MADE BY ME COMPLETED ON THE 15TH DAY OF NOV, 1915; THAT SUCH SURVEY WAS MADE AT THE INSTANCE OF E. F. LENT THAT THE MAP REPRESENTS THE WORKS DESCRIBED IN APPLICATION NO 3332, TOGETHER WITH THE LOCATION OF STREAMS AND DITCHES IN THE IMMEDIATE VICINITY

D. H. Updike SURVEYOR.
 SUBSCRIBED AND SWORN TO BEFORE ME THIS 15TH DAY OF JUNE 1916.
 D. E. ... NOTARY PUBLIC IN AND FOR WASHOE COUNTY, NEVADA.

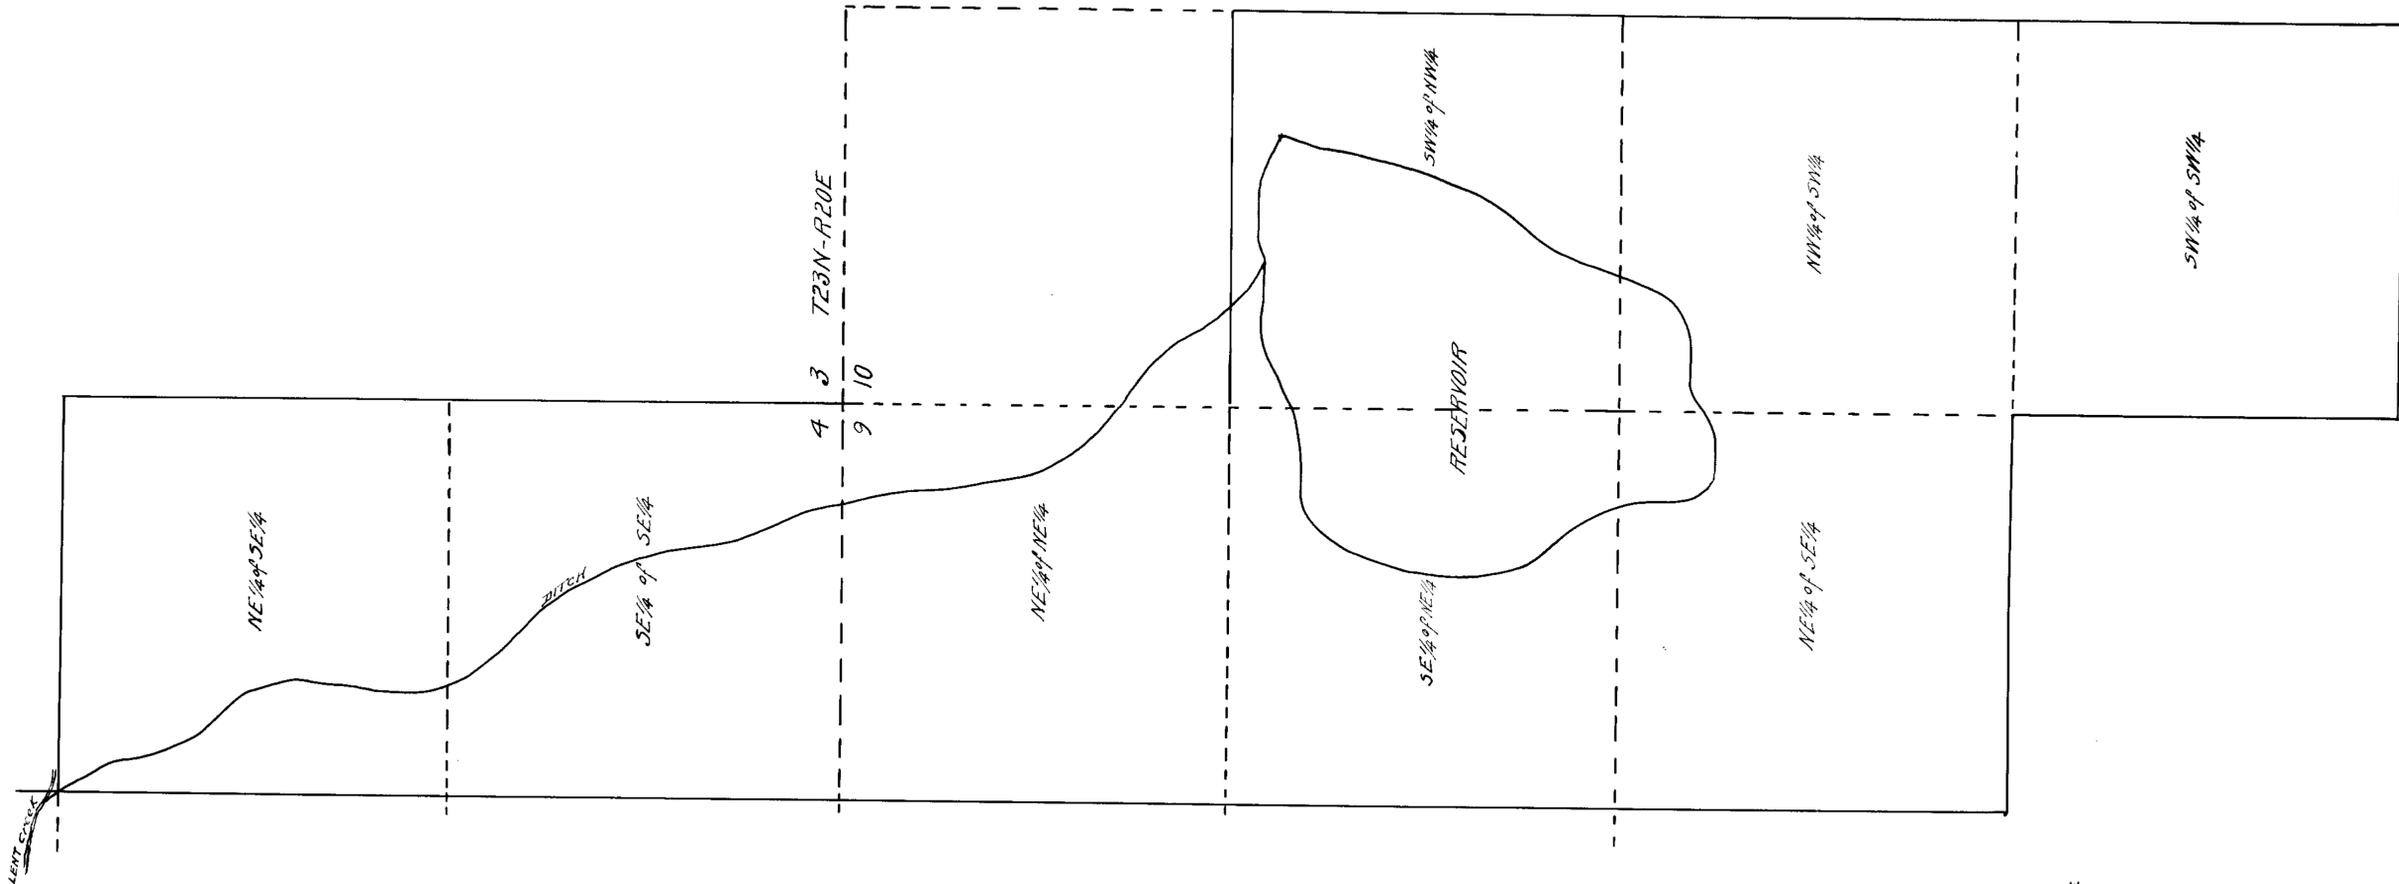

MAP OF
 LENT IRRIGATION PROJECT
 Edwin F. Lent Appropriator Application No 3332
 Scale 1 inch = 300 ft D. H. Updike Engineer.
 JUNE 1916