


STATE OF NEVADA,
COUNTY OF ELKO.

I, J.L. Vandiver, being first duly sworn, depose and say that the above map is a true and accurate plat of the irrigation works as taken from the field notes of a survey made by me, completed on the 10th day of June 1916; that such survey was made at the instance of George Veliotis; that the map represents the works described in Amended Application No. 3441, together with the location of streams and ditches in the immediate vicinity. (Point of diversion not same as mentioned in application).

Subscribed and sworn to before me the 20th day of July, 1916

J.L. Vandiver
Engineer

Phil S. Triplett
Notary Public in and for Elko County Nevada.

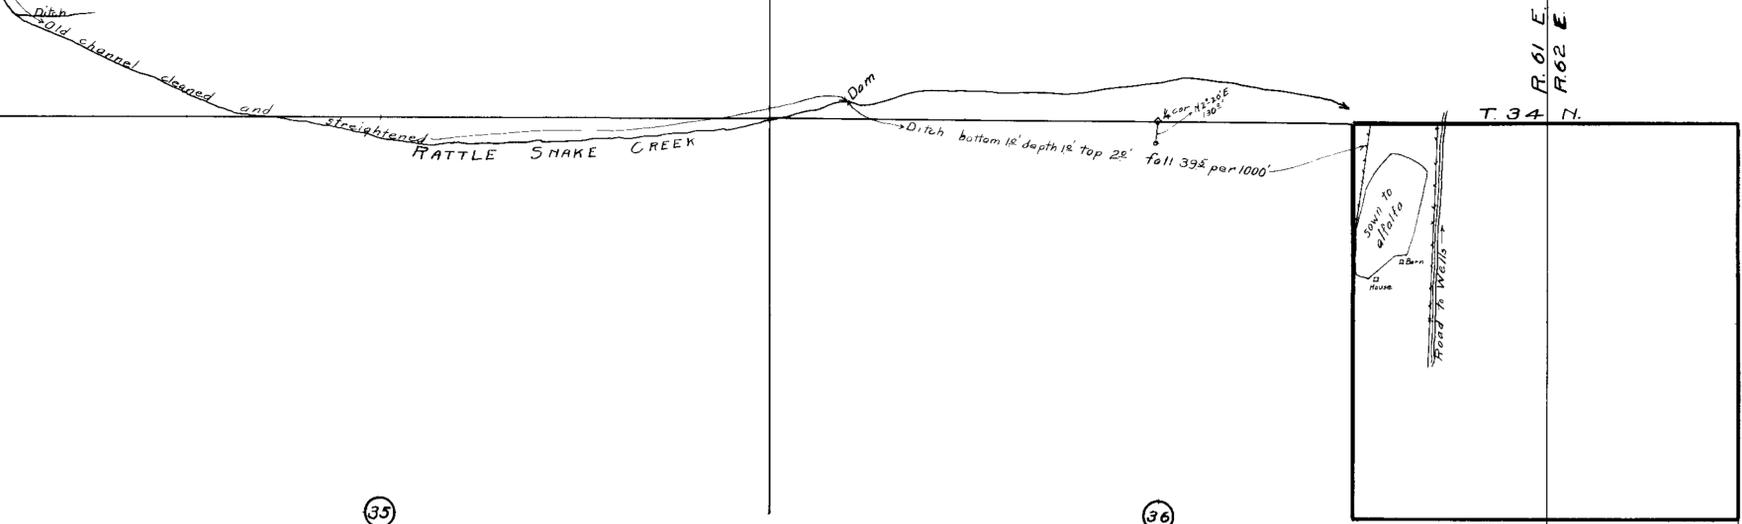

PERMIT No 3441.
FROM
RATTLE SNAKE CREEK
GEORGE VELIOTIS

June 13, 1916 Scale 1"=600' J.L. Vandiver, Engr

EE 7-27-16