
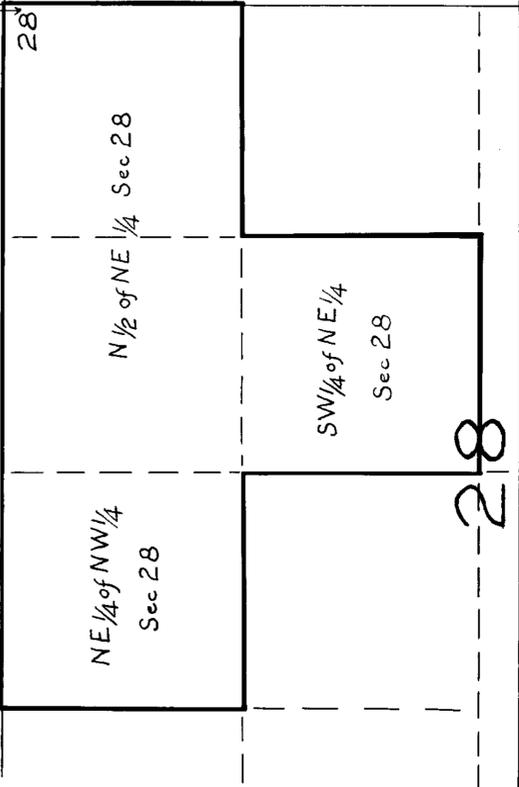


PLAT
 OF
 APPLICATION NO. 3609
 OF
 OMER V. COLE
 IN
 T. 29 N., R. 33 E.
 M.D.M.
 NENZEL,
 Humboldt, County,
 Nevada.

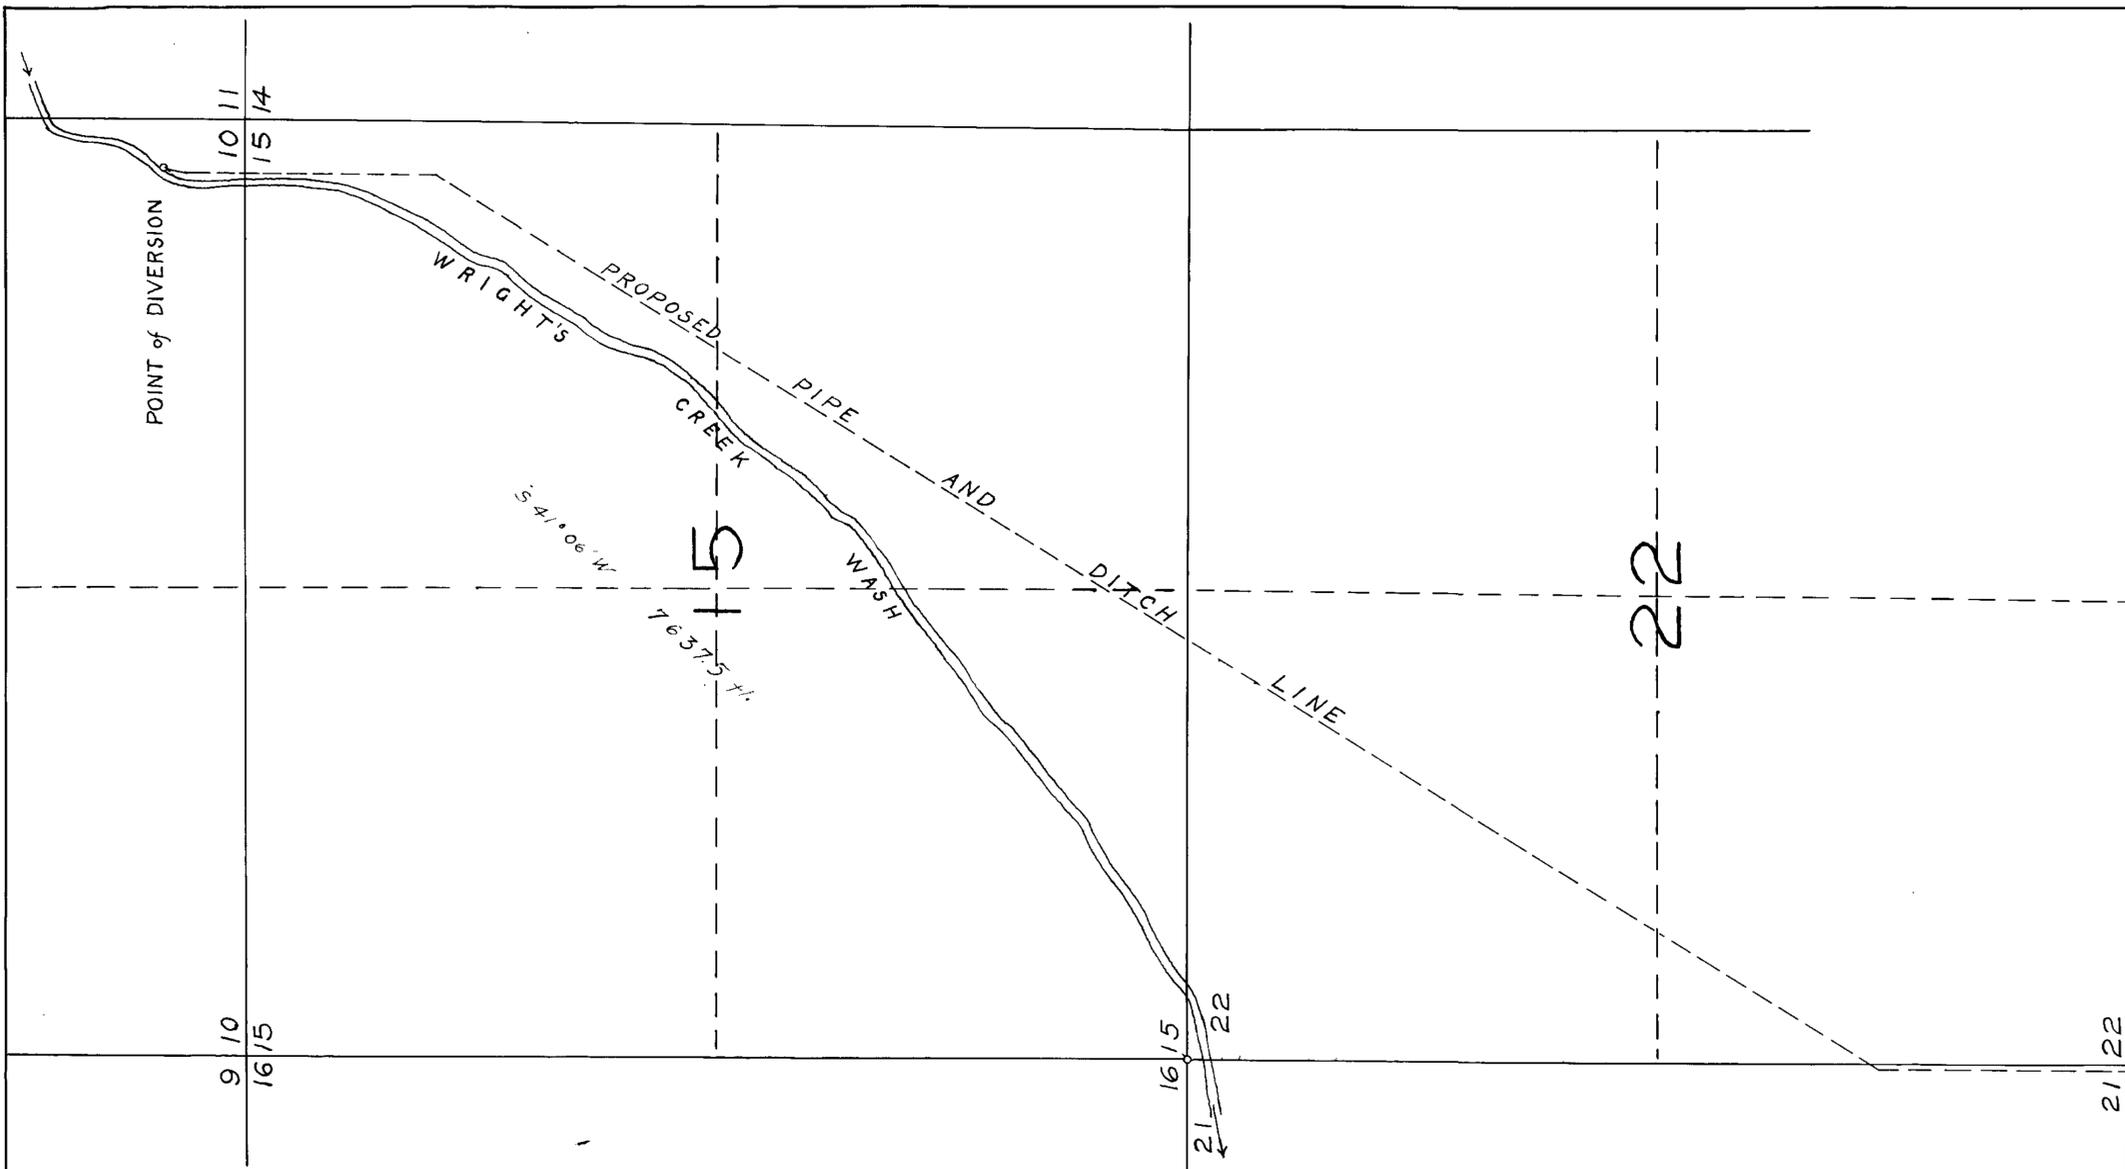

State of Nevada,
 County of Humboldt] ss.
 John C. Bray, being first duly sworn,
 deposes and says that this map is
 a true and accurate plat of the
 point of diversion and proposed pipe
 line therefrom, as applied for by
 Omer V. Cole, taken from the field
 notes of a survey made by him,
 completed on the 18th day of Nov. 1915.
 That the survey and map were made
 at the instance of Omer V. Cole, claimant,
 application 3609, and that it truly represents
 the locus and proposed improvements
 thereon.

John C. Bray Surveyor.
 Subscribed and sworn to before me
 this 30th day of November, 1915.
 Notary Public in and for Humboldt,
 County, Nevada.

FILED
 DEC 1 1915
 STATE ENGINEER'S OFFICE

Magnetic Variation
 17° East.
 Scale, 500' = 1"