


SECTION	SUB DIVISION	TOWNSHIP	RANGE	CULTIVATED ACREAGE	DESCRIPTION OF CULTURE	DATE OF FIRST CULTURE
8		18 N.	49 E			

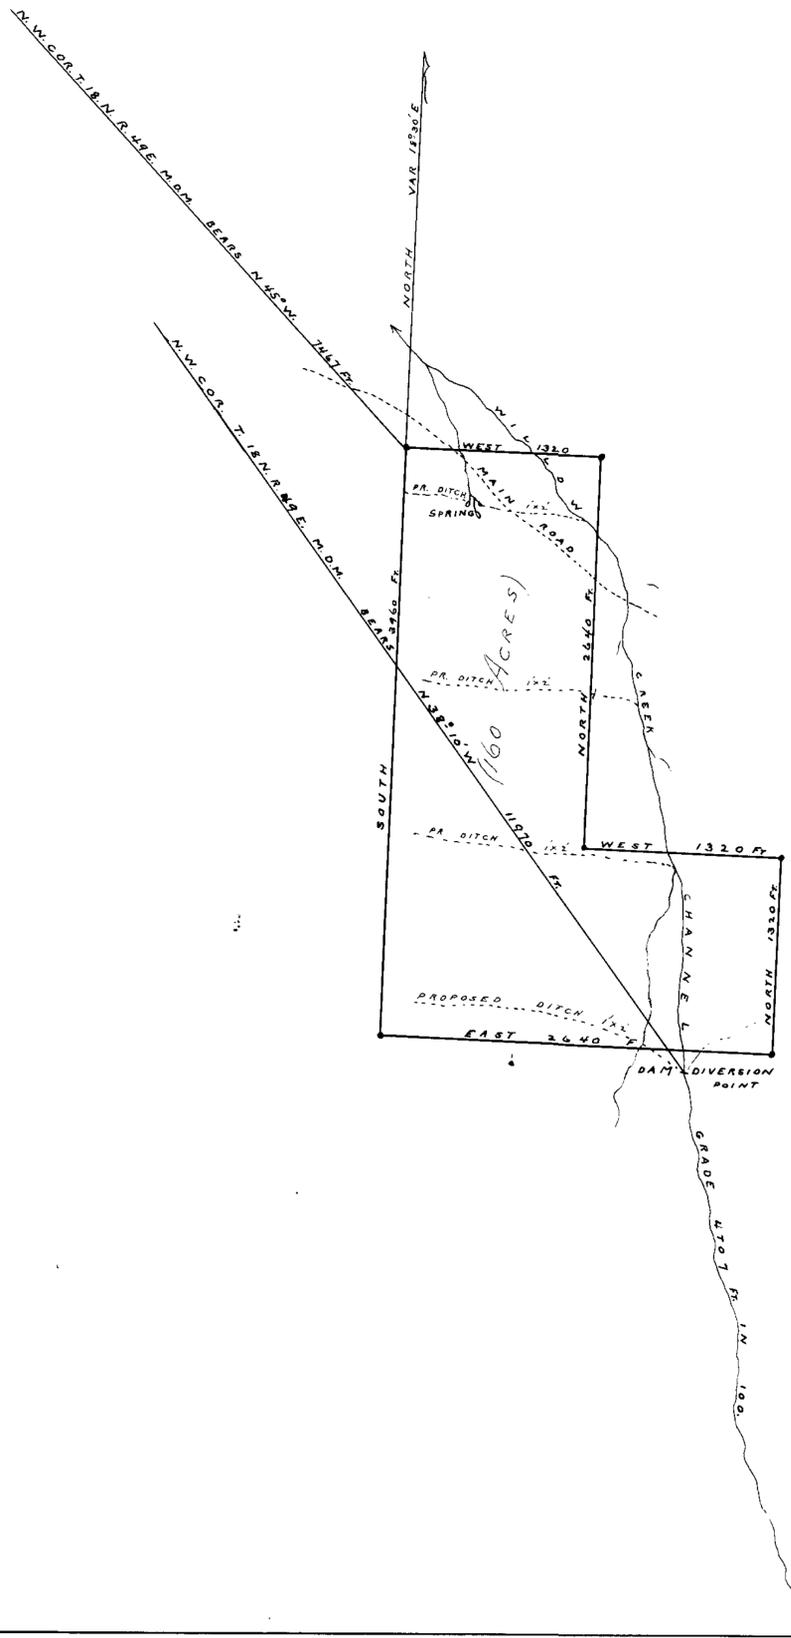

STATE OF NEVADA, COUNTY OF LANDER, SS.  
 J. H. TROLSON, BEING FIRST DULY SWORN, DEPOSES  
 AND SAYS THAT THE ABOVE MAP IS A TRUE AND ACCURATE PLAT OF THE LANDS  
 TO BE IRRIGATED BY  
WILLOW CREEK  
 AS TAKEN FROM THE FIELD NOTES OF A SURVEY MADE BY ME (OR UNDER  
 MY SUPERVISION AND DIRECTION), COMPLETED ON THE 1<sup>ST</sup> DAY OF  
 NOVEMBER 1915  
 THAT THE MAP AND SURVEY WERE MADE AT THE INSTANCE OF  
DR. MABEL K. YOUNG  
 OWNER OF SAID LANDS, AND THAT IT TRULY REPRESENTS THE  
 LANDS TO BE IRRIGATED BY SAID CREEK  
 J. H. TROLSON, SURVEYOR.  
 SUBSCRIBED AND SWORN TO BEFORE ME, THIS 2<sup>ND</sup> DAY OF NOVEMBER  
 1915  
*Maria C. Scicchetti*  
 NOTARY PUBLIC IN AND FOR LANDER COUNTY, NEVADA.

FILED  
 NOV 4 1915  
 STATE ENGINEER'S OFFICE

Owner Dr. Mabel K. Young  
 Source Willow Creek