


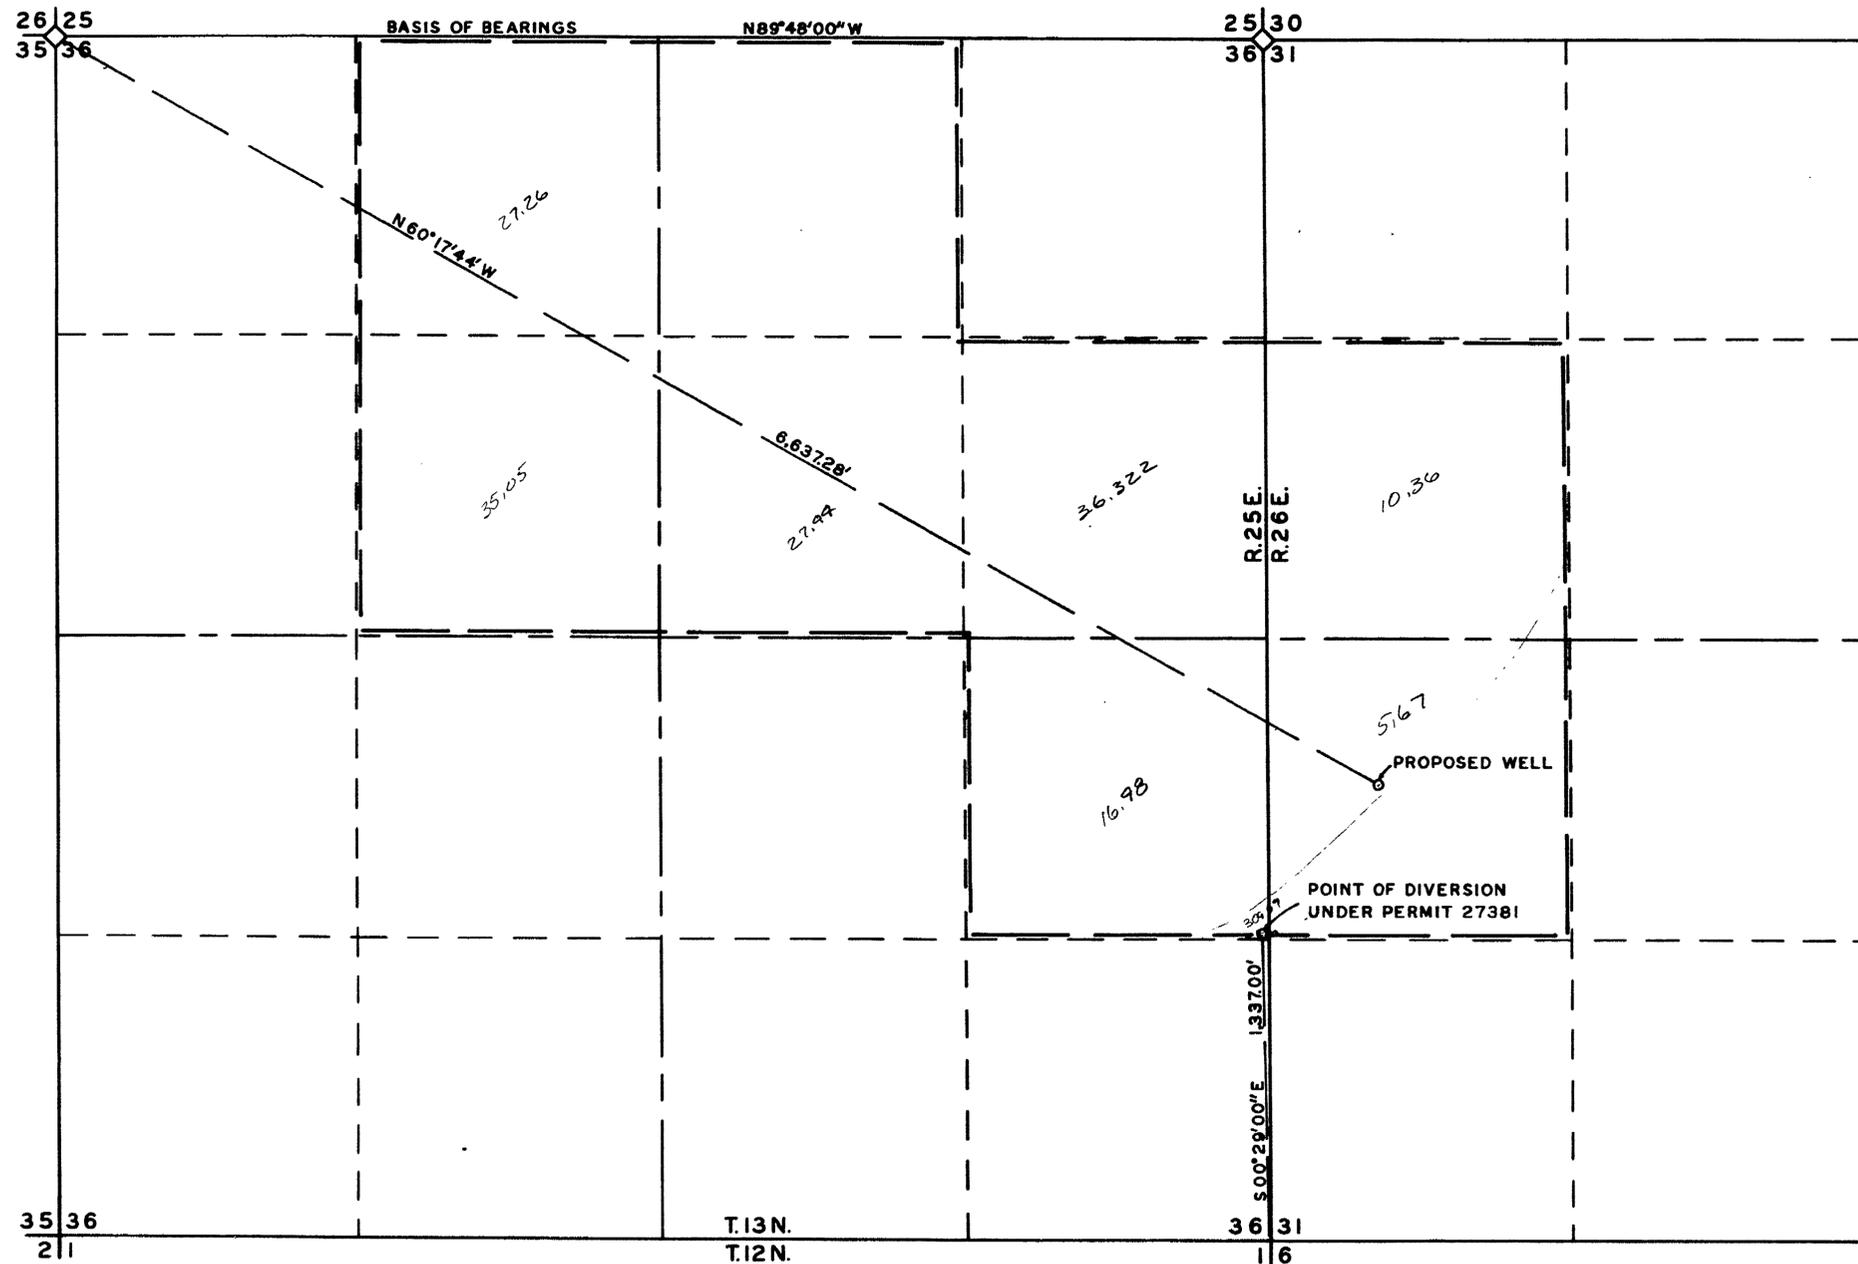

FD. BRASS CAP
SET BY R.L.S. 2096

FD. 3/4" PIPE
IN ROCK MOUND



STATE OF NEVADA S.S.
 COUNTY OF LYON
 I, WYATT J. OWENS, BEING FIRST DULY SWORN, DEPOSE
 AND SAY THAT THIS MAP, CONSISTING OF ONE SHEET,
 HAS BEEN CORRECTLY DRAWN TO THE DESIGNATED SCALE
 FROM NOTES OF A SURVEY MADE BY ME ON THE 21 ST
 DAY OF FEBRUARY, 1976; THAT IT TRULY AND CORRECTLY
 REPRESENTS THE PROPOSED WELL LOCATION AND POINT
 OF DIVERSION UNDER PERMIT 27381 AND SHOWS THE
 BOUNDARY OF ALL LAND, BY 40 ACRE SUBDIVISIONS, TO
 BE IRRIGATED, AND ARE FULLY AND CORRECTLY DESIG-
 NATED HEREON AS THEY EXIST IN LYON COUNTY AND
 WILL BE APPROPRIATED BY JAMES S. MCADOO.


Wyatt J. Owens
 STATE WATER RIGHT SURVEYOR

SUBSCRIBED AND SWORN TO BEFORE ME THIS 1st DAY
 OF March, 1976.

Janice Lee

JANICE LEE
 Notary Public — State of Nevada
 Lyon County
 My Commission Expires April 28, 1979

SCALE 1"=400'

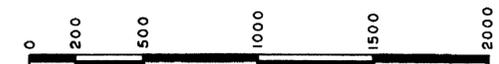

CORNER SEARCHED FOR
 BUT NOT FOUND

1976 MAR 5 AM 10 07

FILED
 MAR 5 1976
 STATE ENGINEER'S OFFICE

MAP
 TO ACCOMPANY APPLICATION
 TO CHANGE POINT OF DIVERSION
 UNDER APPLICATION 27381
 FOR IRRIGATION AND DOMESTIC USE
 FROM UNDERGROUND SOURCE
 BY JAMES S. MCADOO

30969 30034