



T. 35N. R. 37E  
M.D.B.&M.

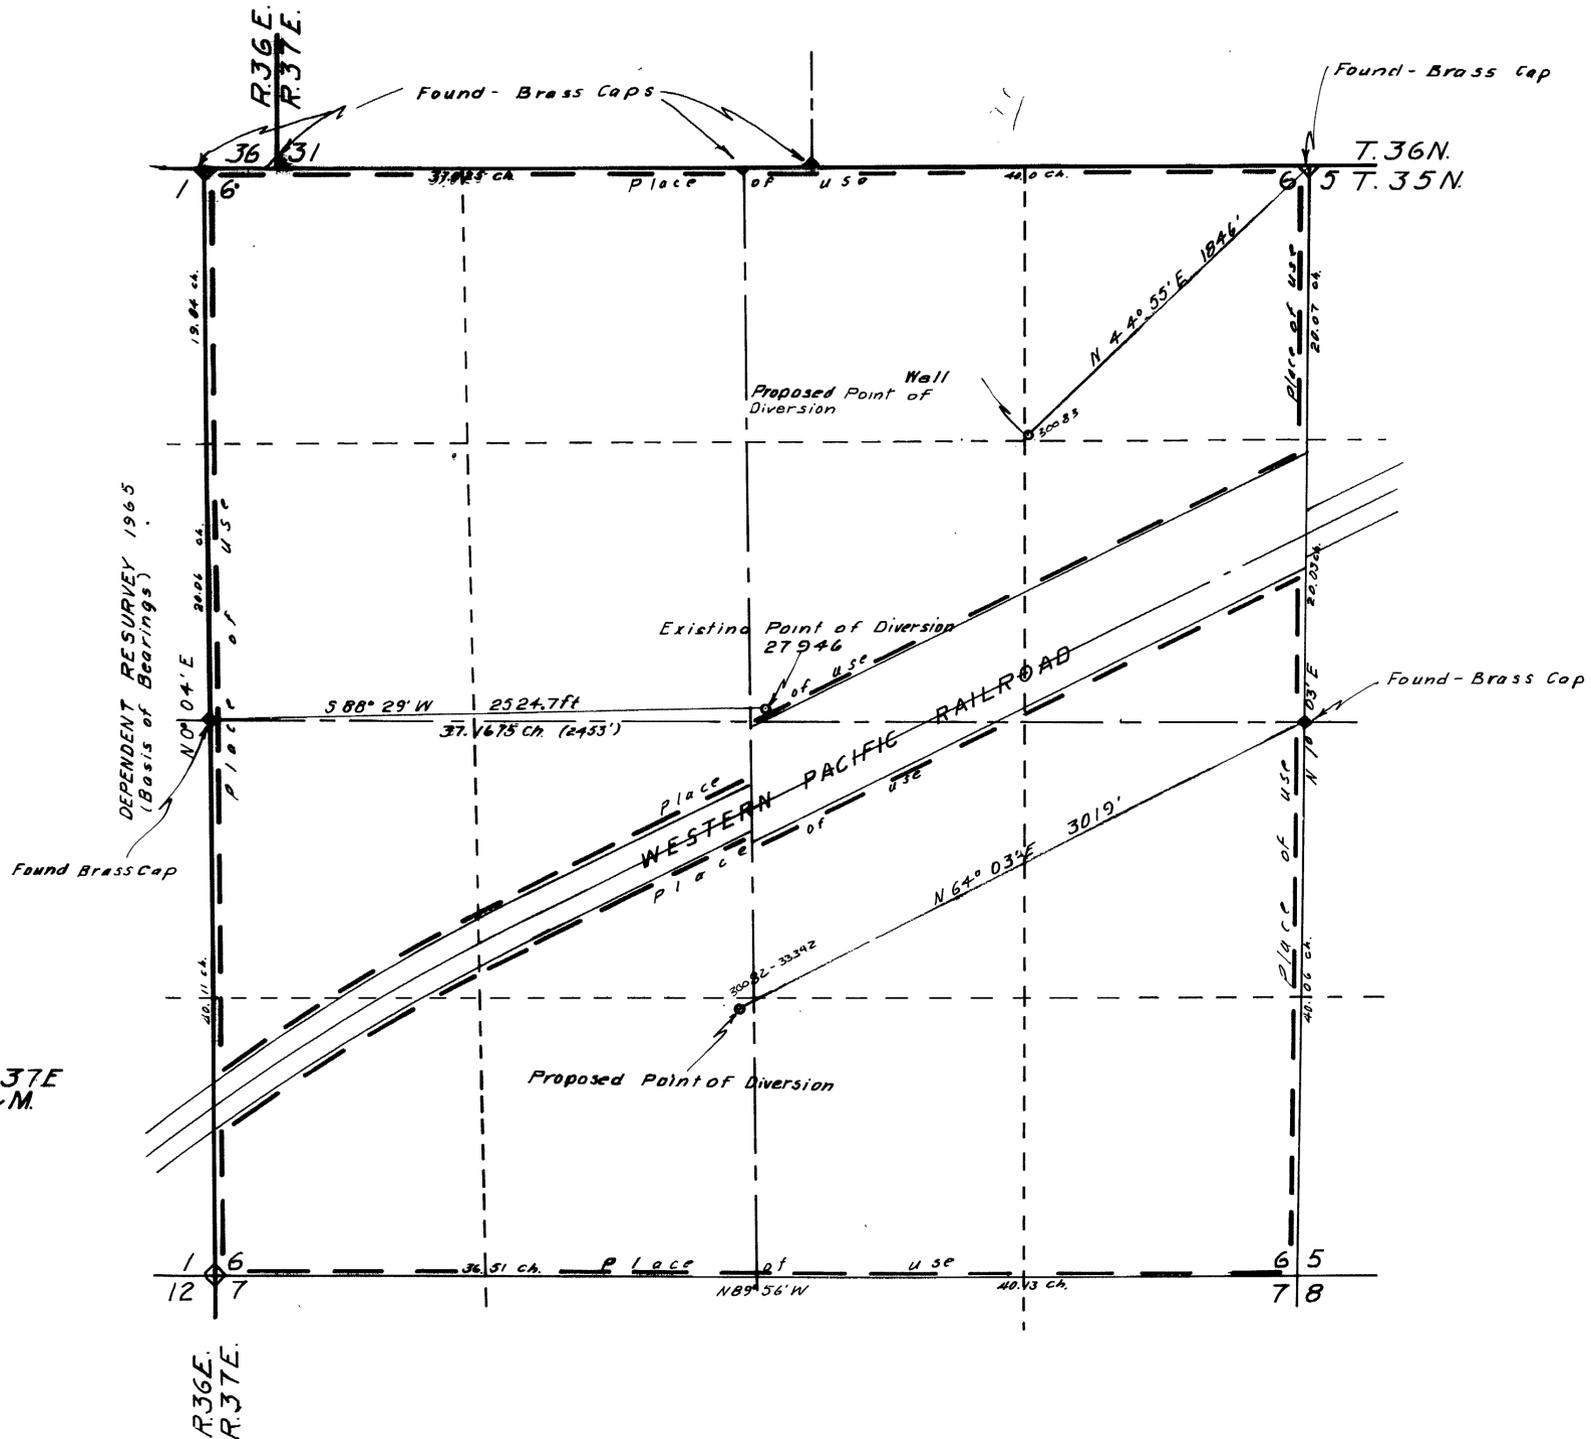

STATE OF NEVADA ] SS  
COUNTY OF HUMBOLDT ]

I, J. R. Caldwell, being first duly sworn, depose and say that this map, consisting of \_\_\_\_\_ sheets, has been correctly drawn to the designated scale from field notes of a survey made by me (or under my supervision and direction) on the 6<sup>th</sup> day of March, 1976, that it truly and correctly represents the proposed location and extent of the works used to divert water from Underground in Humboldt County, by Laverl D. Sertor for Irrigation & Domestic. That the proposed point of diversion, the location and size of the diverting channel, all reservoirs and basins, location and description of all measuring devices, and the boundary of all lands showing by 40-acre subdivisions the areas to be irrigated

and the location and names of all other works or streams which are crossed by or connected with said works are fully and correctly designated.

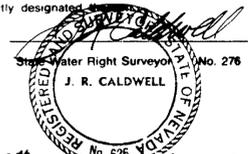

Subscribed and sworn to before me this 8<sup>th</sup> day of March 1976



Gladys Aul  
Number 177 County Recorder



FILED  
MAR 15 1976  
STATE ENGINEER'S OFFICE

1976 MAR 15 PM 1 43

Survey	J.R.C-76
Calculations	
Drawing	
Checked	
Corrections	

**MAP TO ACCOMPANY APPLICATION TO CHANGE THE POINT OF DIVERSION**

FOR IRRIGATION & DOMESTIC

BY LAVERL D. SERTOR

FROM UNDERGROUND

IN HUMBOLDT COUNTY, NEVADA

ALSO APPLICATION TO APPROPRIATE

33342-3 30082 30083 30083 30083