


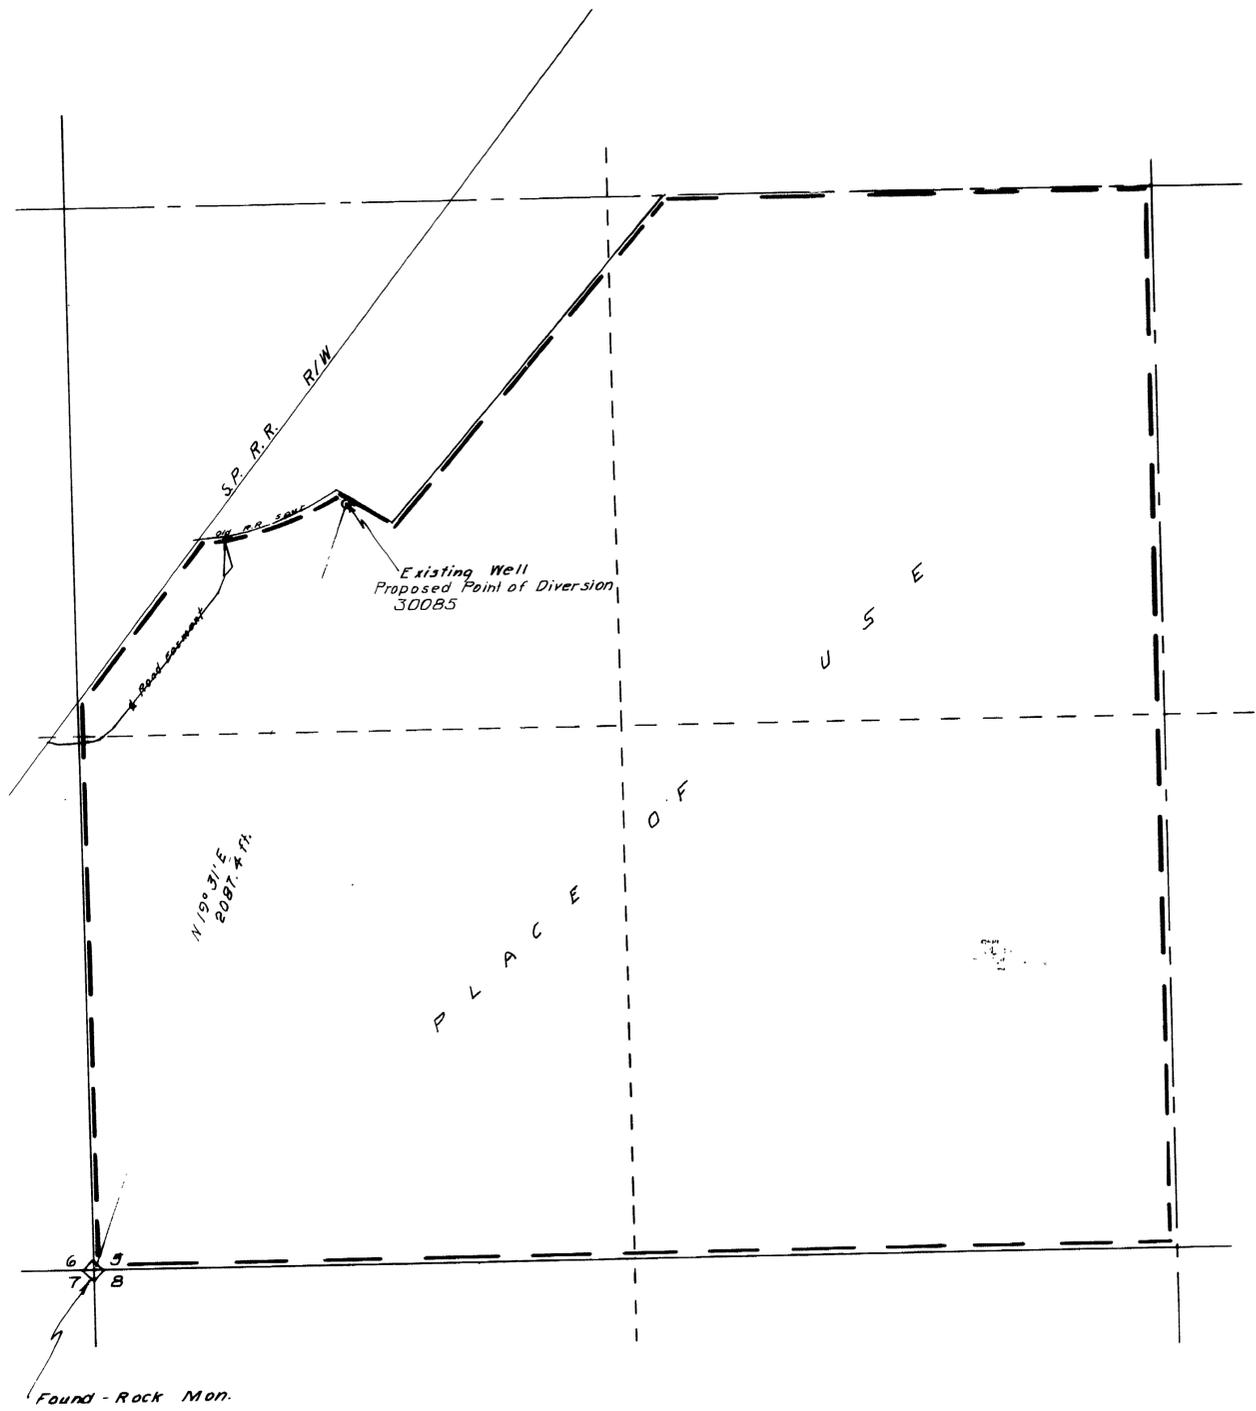

T. 25 N. R. 30 E.  
M. D. B & M.

Basis of Bearings - Unfiled map  
by Sierra Pacific Power Co.



STATE OF NEVADA SS.  
COUNTY OF HUMBOLDT

I, J.R. Caldwell being first duly sworn, depose and say that this map, consisting of 1 sheets numbered from 1 to 1 inclusive, has been correctly drawn to the designated scale from field notes of a survey made by me (or under my supervision and direction), on the 27<sup>th</sup> day of March, 1976, that it truly and correctly represents the proposed location and extent of the works used to divert water from UNDERGROUND in PERSHING County, by THE WOLFRAM COMPANY for MILLING & DOMESTIC purposes. That the proposed point of diversion, the location and size of the diverting channel, all reservoirs or basins, the locations and names of all other works which will cross or connect with the proposed works, and the boundary of all lands, showing by 40 acre subdivisions the areas proposed to be irrigated, are fully and correctly designated thereon.

  
State Water Right Surveyor No 276

Subscribed and sworn to before me this 22<sup>nd</sup> day of MARCH, 1976

  
David L. ...  
Humboldt County Recorder

Scale 1" = 200'



FILED  
APR 1976  
STATE ENGINEER'S OFFICE

STAMPED PM 2 19

1976 APR 6 PM 2 37

**MAP**  
To Accompany Application to Appropriate Water

FOR MILLING & DOMESTIC  
BY THE WOLFRAM COMPANY  
FROM UNDERGROUND  
IN PERSHING COUNTY, NEVADA

30085