


Portions of the S 1/2 NE 1/4 and the NE 1/4 SE 1/4
of Section 23, T.17N., R.19E., MDB&M

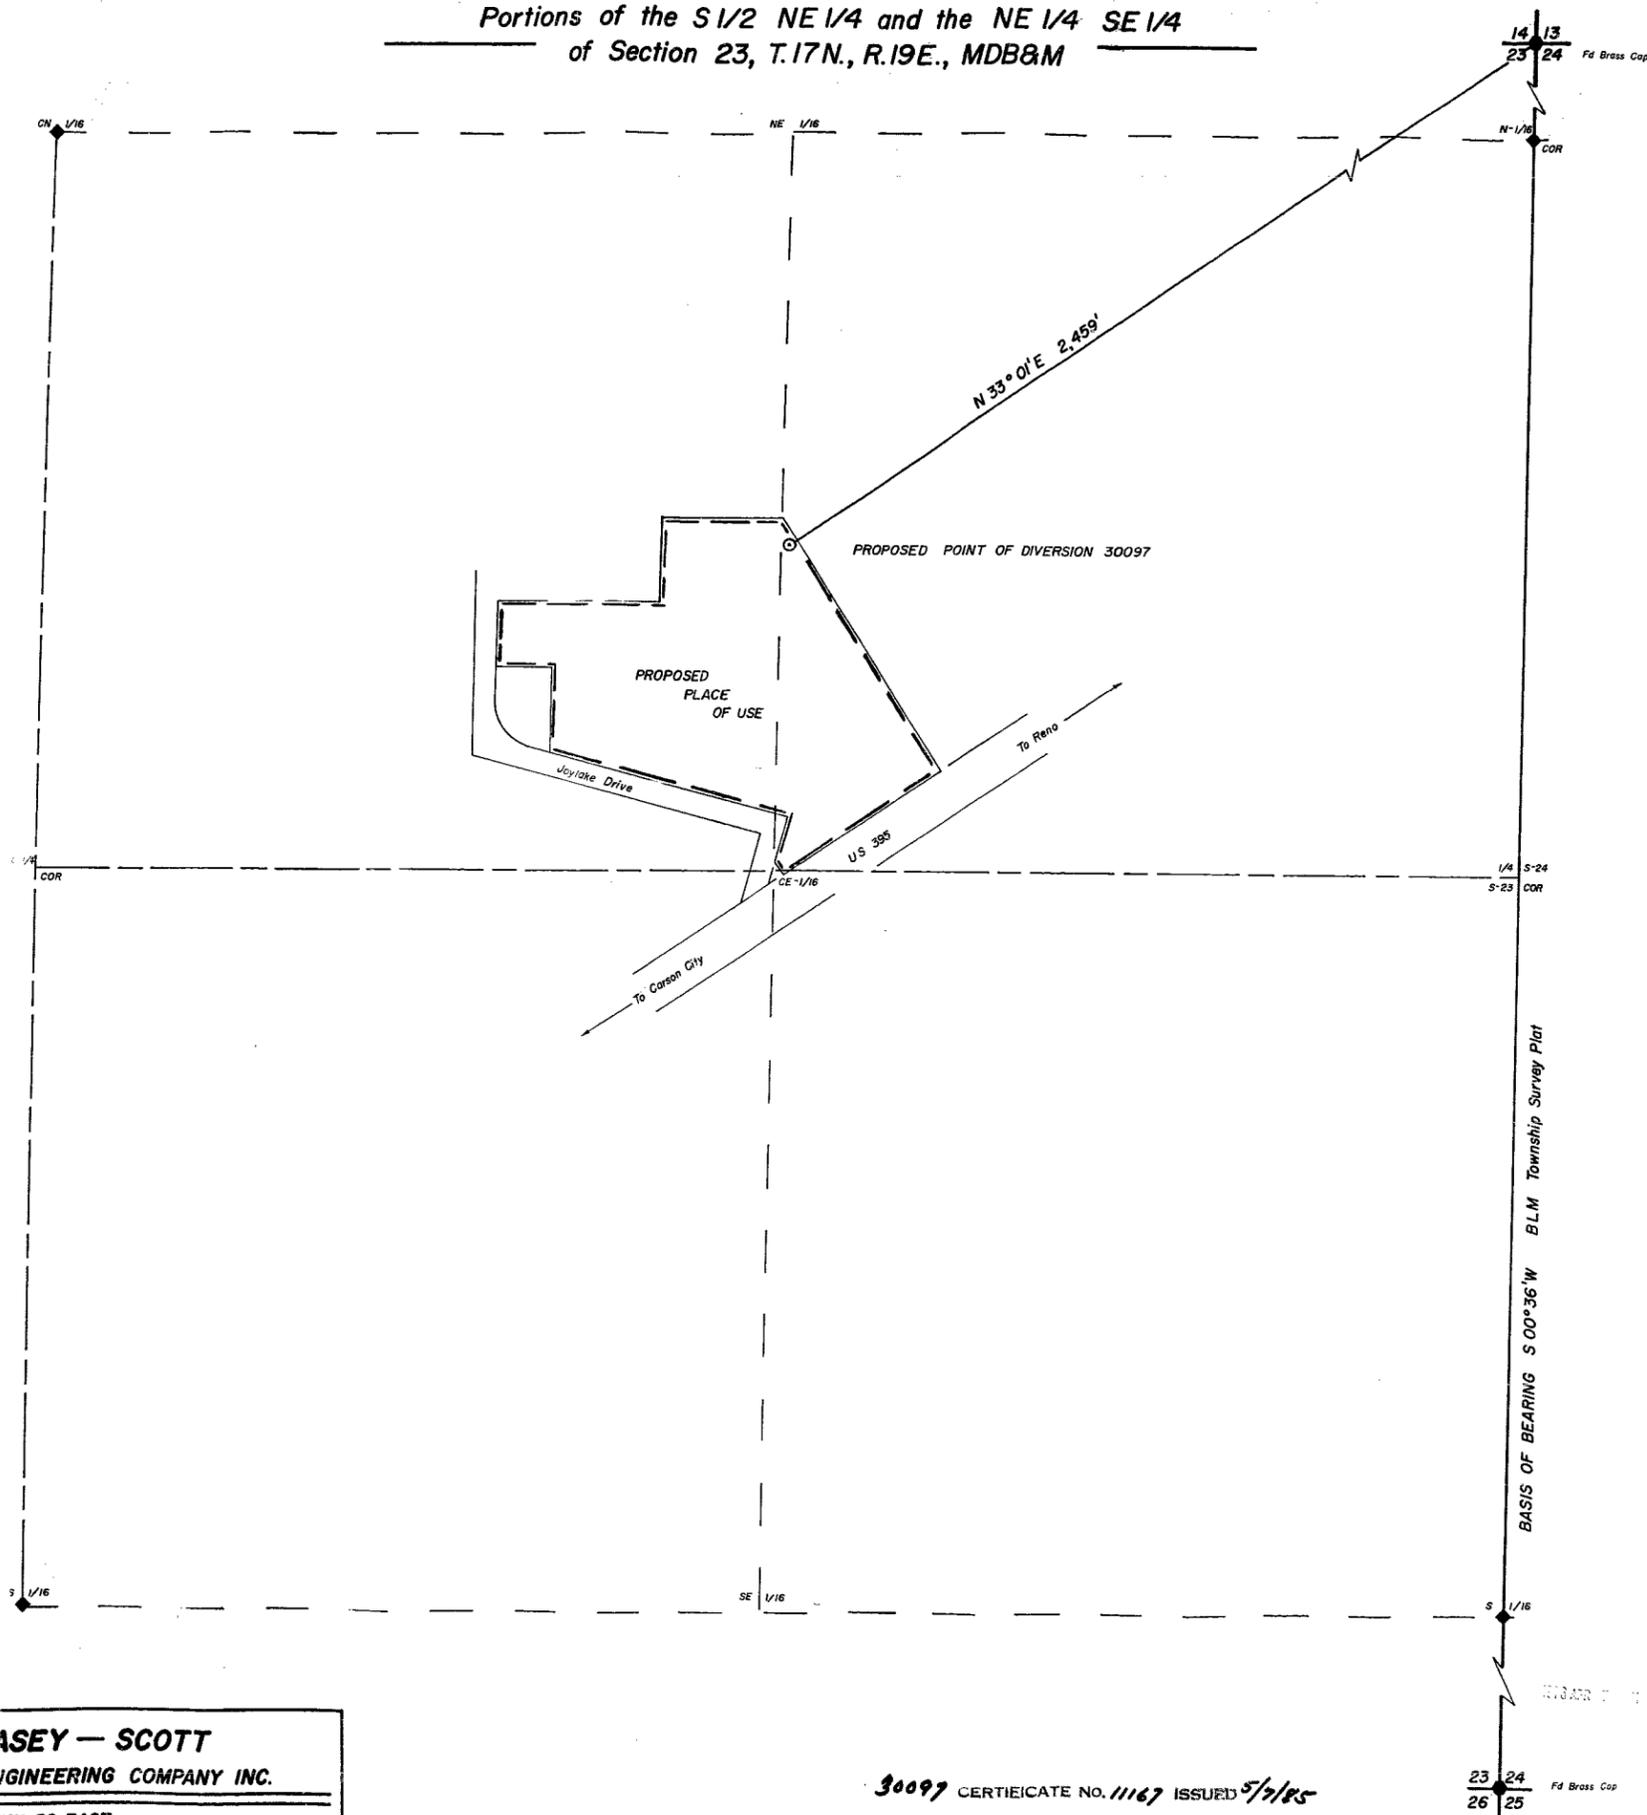

STATE OF NEVADA SS
COUNTY OF DOUGLAS

I, BRUCE R. SCOTT, being first duly sworn, depose and say that this map, consisting of one (1) sheet has been correctly drawn to the designated scale, from field notes of a survey made by me on the 24th day of March 1976; that it truly and correctly represents the proposed location and extent of the works used to divert water from an UNDERGROUND source in WASHOE COUNTY, by CHARLES E. STEVENSON, for QUASI-MUNICIPAL purposes under Application No. 30097. That the proposed point of diversion, the approximate size of the well, and the location and names of all other works which are crossed by or connected with said works, are fully and correctly designated hereon.

Bruce R. Scott
Water Right Surveyor No. 427


Subscribed and sworn to before me this _____ day of March, 1976.
Notary Public in and for Douglas County, Nevada.



Marilyn Ortega

CERTIFICATE NO. _____ ISSUED _____

FILED
APR 7 1976
STATE ENGINEER'S OFFICE

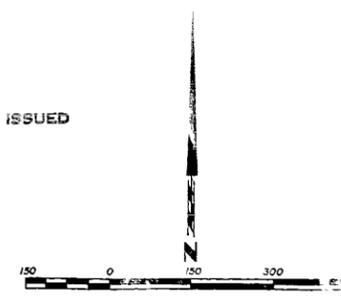

MAP
to ACCOMPANY APPLICATION
to APPROPRIATE WATER
for
QUASI-MUNICIPAL Purposes
Under APPLICATION NO. 30097
by CHARLES E. STEVENSON
from an Underground Source
in Washoe County, Nevada

MASEY — SCOTT
ENGINEERING COMPANY INC.
2989 HIGHWAY 50 EAST
CARSON CITY, NEVADA 89701 (702) 883-1600

30097 CERTIFICATE NO. 11167 ISSUED 5/7/85

23 24
26 25 Fd Brass Cap

30097