


I, J. R. Caldwell, being first duly sworn, depose and say that this map, consisting of 2 sheets, has been correctly drawn to the designated scale from maps on file in the office of the State Engineer, County Numbered **Decree 0649, 0649A & B**, that it truly and correctly represents the extent of the works used to divert water from Cottonwood Creek, Martin Creek & Little Humboldt River in Humboldt County, by Alvin Miller for Irrigation, Domestic & Stockwatering. That the proposed point of diversion, the location and size of the diverting channel, all reservoirs and basins, location and description of all measuring devices, and the boundary of all lands showing by 40 acre subdivision the areas proposed to be irrigated.

and the location and names of all other works or streams which are crossed by or connected with said works are fully and correctly designated thereon.

*J. R. Caldwell*  
State Water Right Surveyor No 276

Subscribed and sworn to before me this 22<sup>nd</sup> day of December 1975  
*R. M. Michelson*  
Humboldt County Recorder

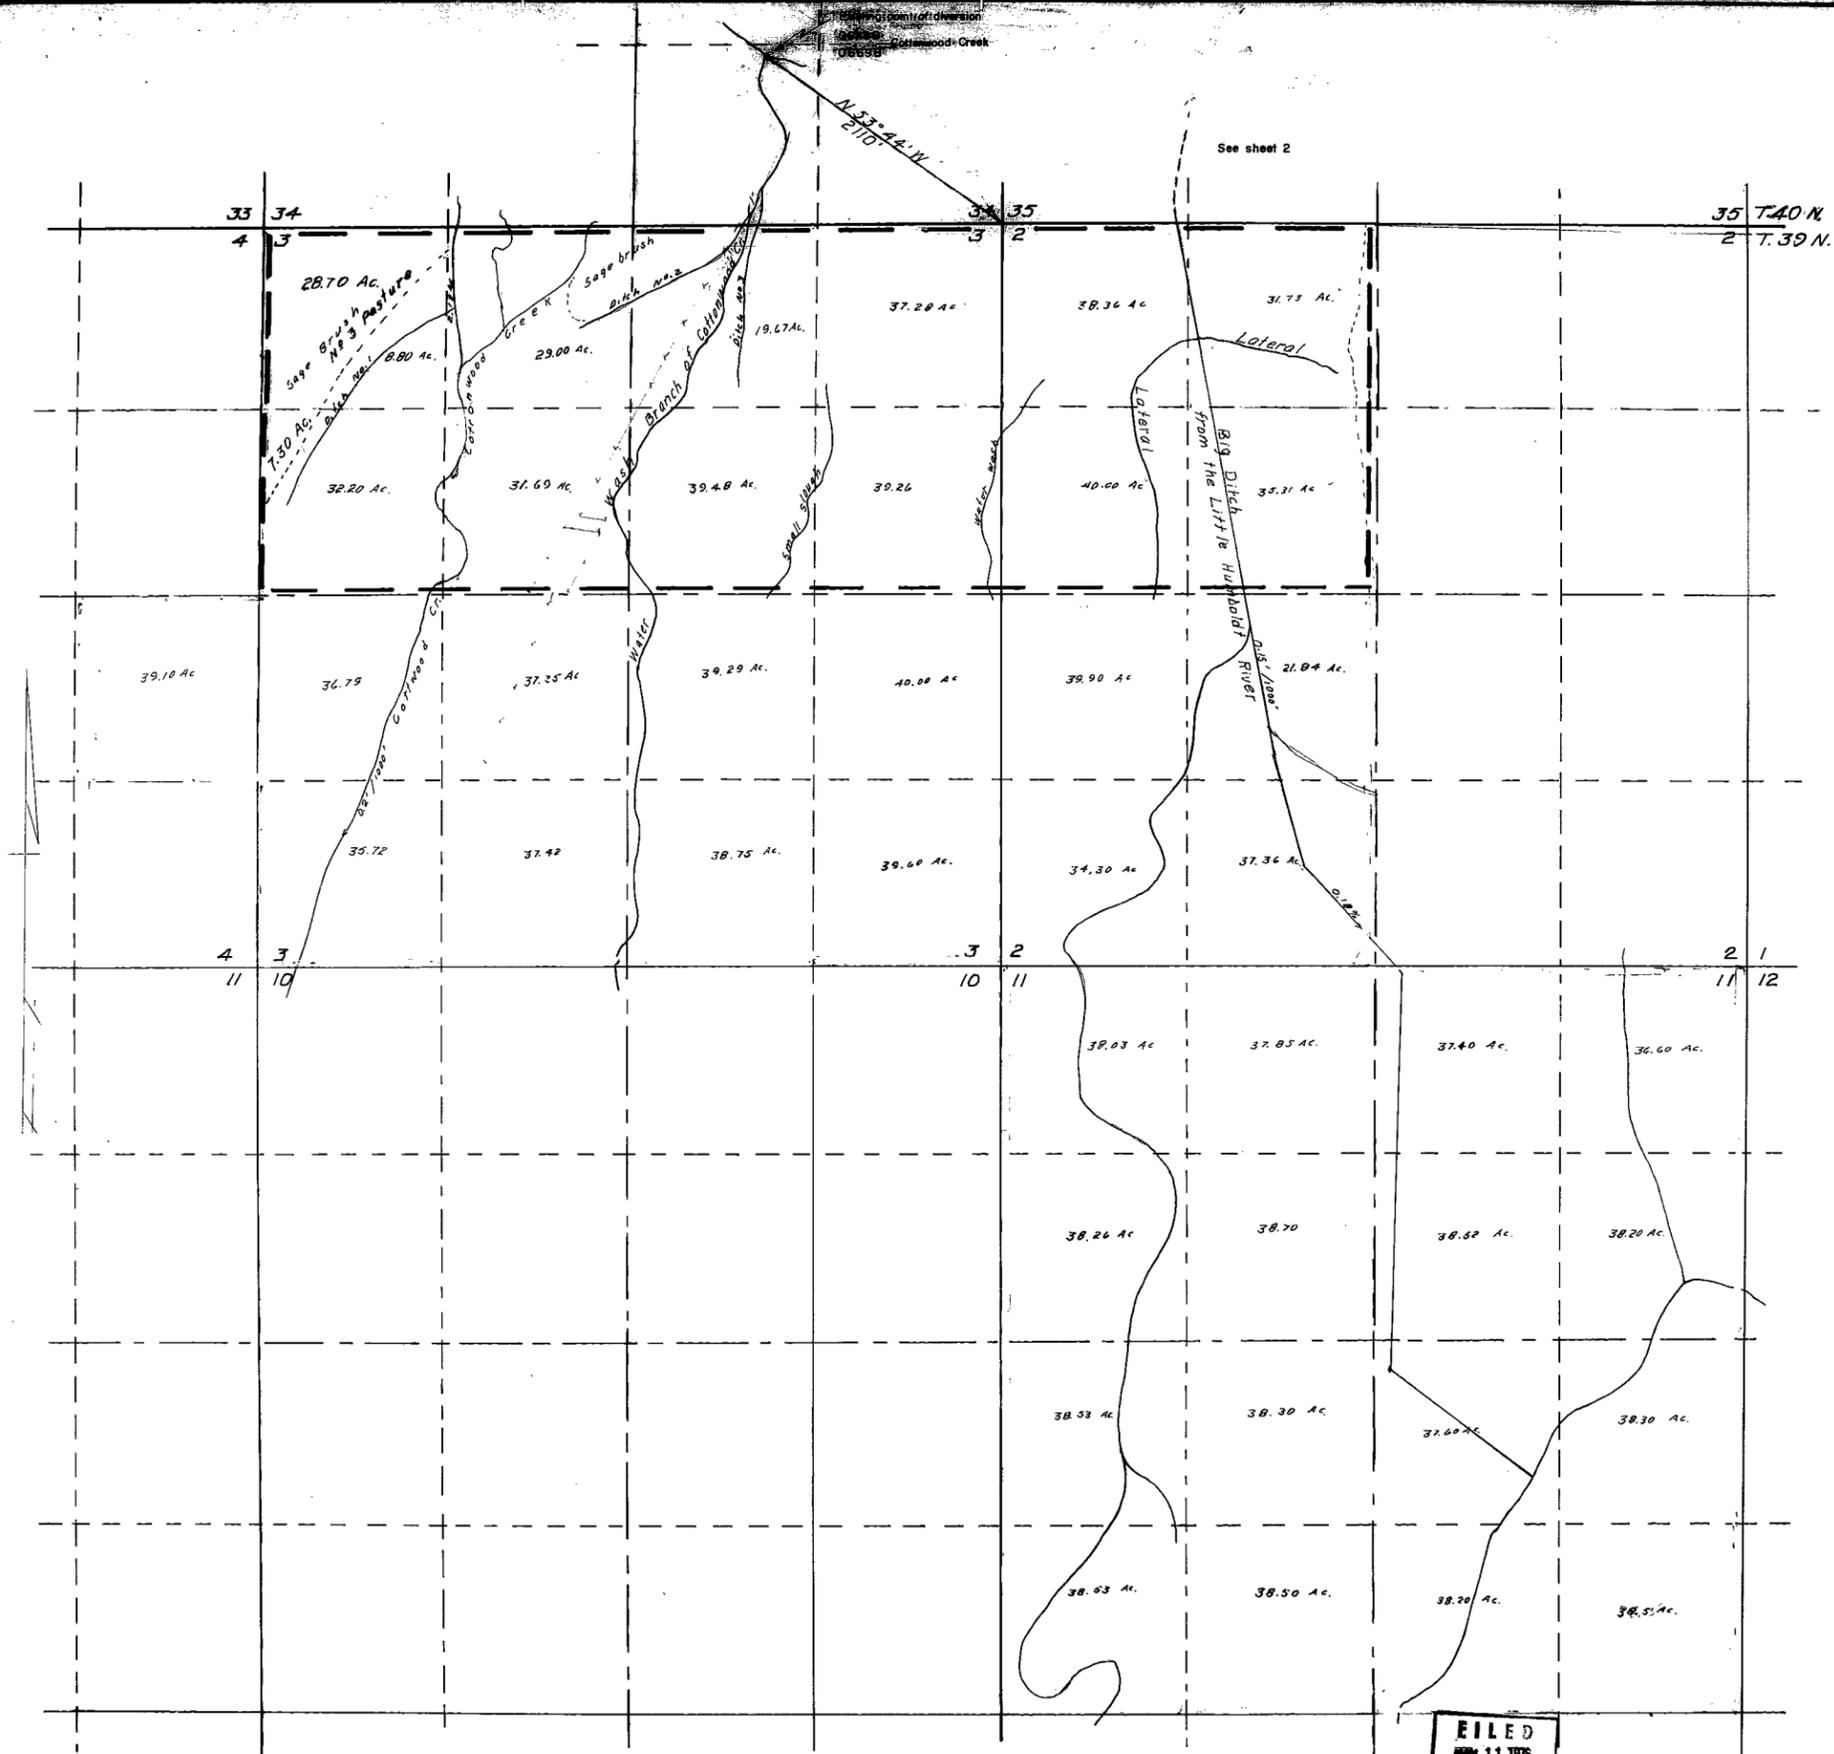


T. 39 N., R. 39 E., M. D. B. & M.

**FILED**  
MAY 11 1976  
STATE ENGINEER'S OFFICE

OFFICE  
STATE ENGINEER  
1976 MAY 11 AM 10 59

STATE ENGINEER  
1976 APR 6 PM 2 39

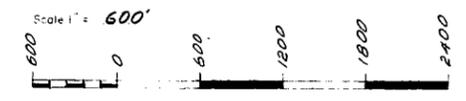

**MAP**  
TO ACCOMPANY APPLICATION  
TO CHANGE THE POINT OF DIVERSION  
BY ALVIN & ANESITA MILLER  
FROM Cottonwood Creek, Martin Creek, Little Humboldt River  
FOR Irrigation and Domestic and Stockwatering  
IN Humboldt COUNTY, NEVADA