


Section	Subdivision	Township	Range	Acres	Culture
35	SE1/4SE1/4	39	38	25.45	Alfalfa
"	SE1/4SE1/4	39	38	14.74	Pasture
Total				40.19	

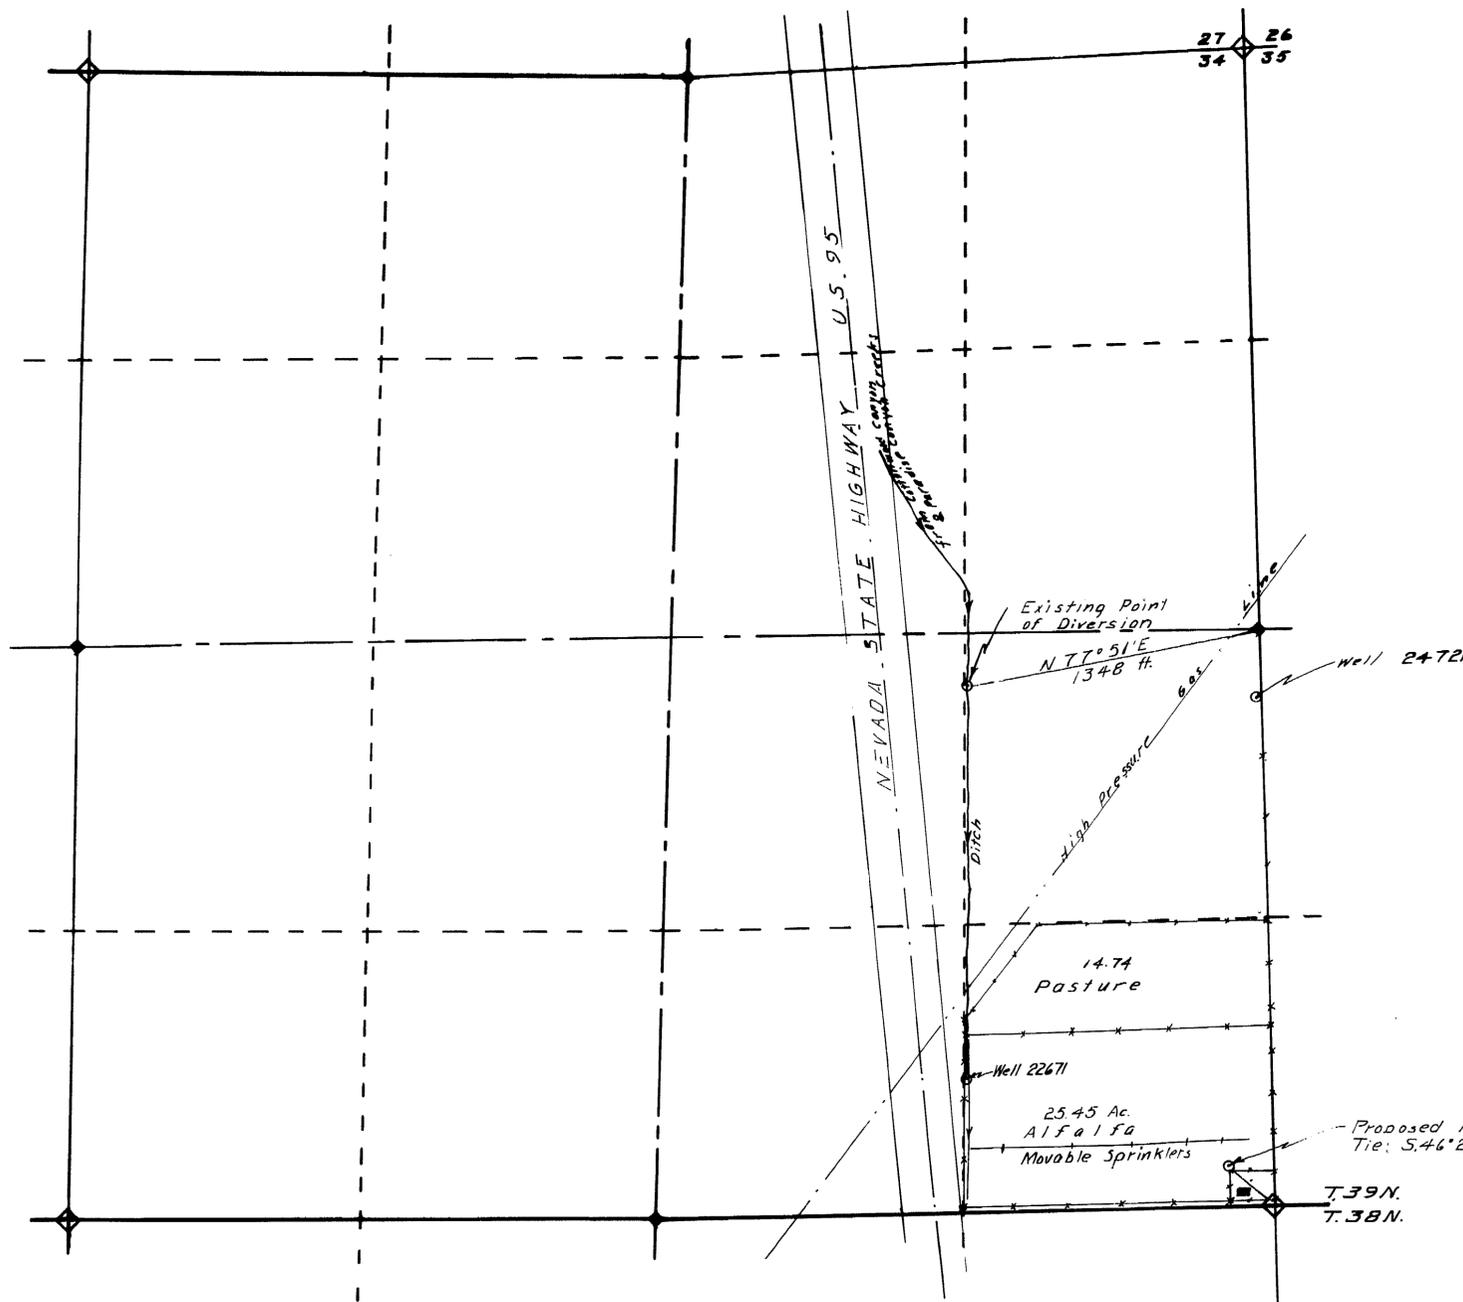

T. 39 N., R. 38 E.
M. D. B. & M.

STATE OF NEVADA } S S
COUNTY OF HUMBOLDT }

I, J. R. Caldwell, being first duly sworn, depose and say that this map, consisting of _____ sheets, has been correctly drawn to the designated scale from field notes of a survey made by me (or under my supervision and direction) on the 24th day of March, 1976; that it truly and correctly represents the location and extent of the works used to divert water from _____ under ground in _____ Humboldt County by _____ Frank and Ann Loveland for _____ Irrigation & Domestic purposes under Application No. 26021. That the point of diversion, the location, size of the diverting channel, location and description of all measuring devices, location and extent of lands owned or controlled by the applicant upon which water applied for under Application No. 26021 is used, together with the area and kind of culture in each 40-acre subdivision, and the location and names of all other works or streams which are crossed by or connected with said works are truly and correctly designated.



Subscribed and sworn to before me this 5th day of April, 1976

Scale 1" = 400'



ALSO CHANGE THE POINT OF DIVERSION

CERTIFICATE 9014 ISSUED 4-1-77

FILED
APR 6 1976
STATE ENGINEER'S OFFICE

1976 APR 6 PM 2 37

MAP
TO ACCOMPANY PROOF
OF BENEFICIAL USE
APPLICATION NO. 26021
BY FRANK AND ANN LOVELAND
FROM UNDERGROUND
IN HUMBOLDT COUNTY NEVADA

30151