



STATE OF NEVADA }
County of White Pine } s.s.

I, Richard W. Forman, being first duly sworn, depose and say that this map consisting of 1 sheet, has been correctly drawn to the designated scale from field notes of a survey made under my supervision and direction on the 25th day of March, 1976, that it truly and correctly represents the location and extent of the works used to divert water from underground sources in White Pine County, by Jeanne M. Pierresteguy for irrigation and domestic purposes. That the proposed point of diversion, the approximate location and size of the diverting channel, all reservoirs or basins, the location and names of all other works which will cross or connect with the proposed works, and the boundary of all lands, showing by 40-acre subdivisions the areas proposed to be irrigated, are fully and correctly designated thereon.

Richard W. Forman
State Water Right Surveyor

Subscribed and sworn to before me this 9th day of April, 1976.

Marcia Forman
Notary Public in and for White Pine County, Nevada

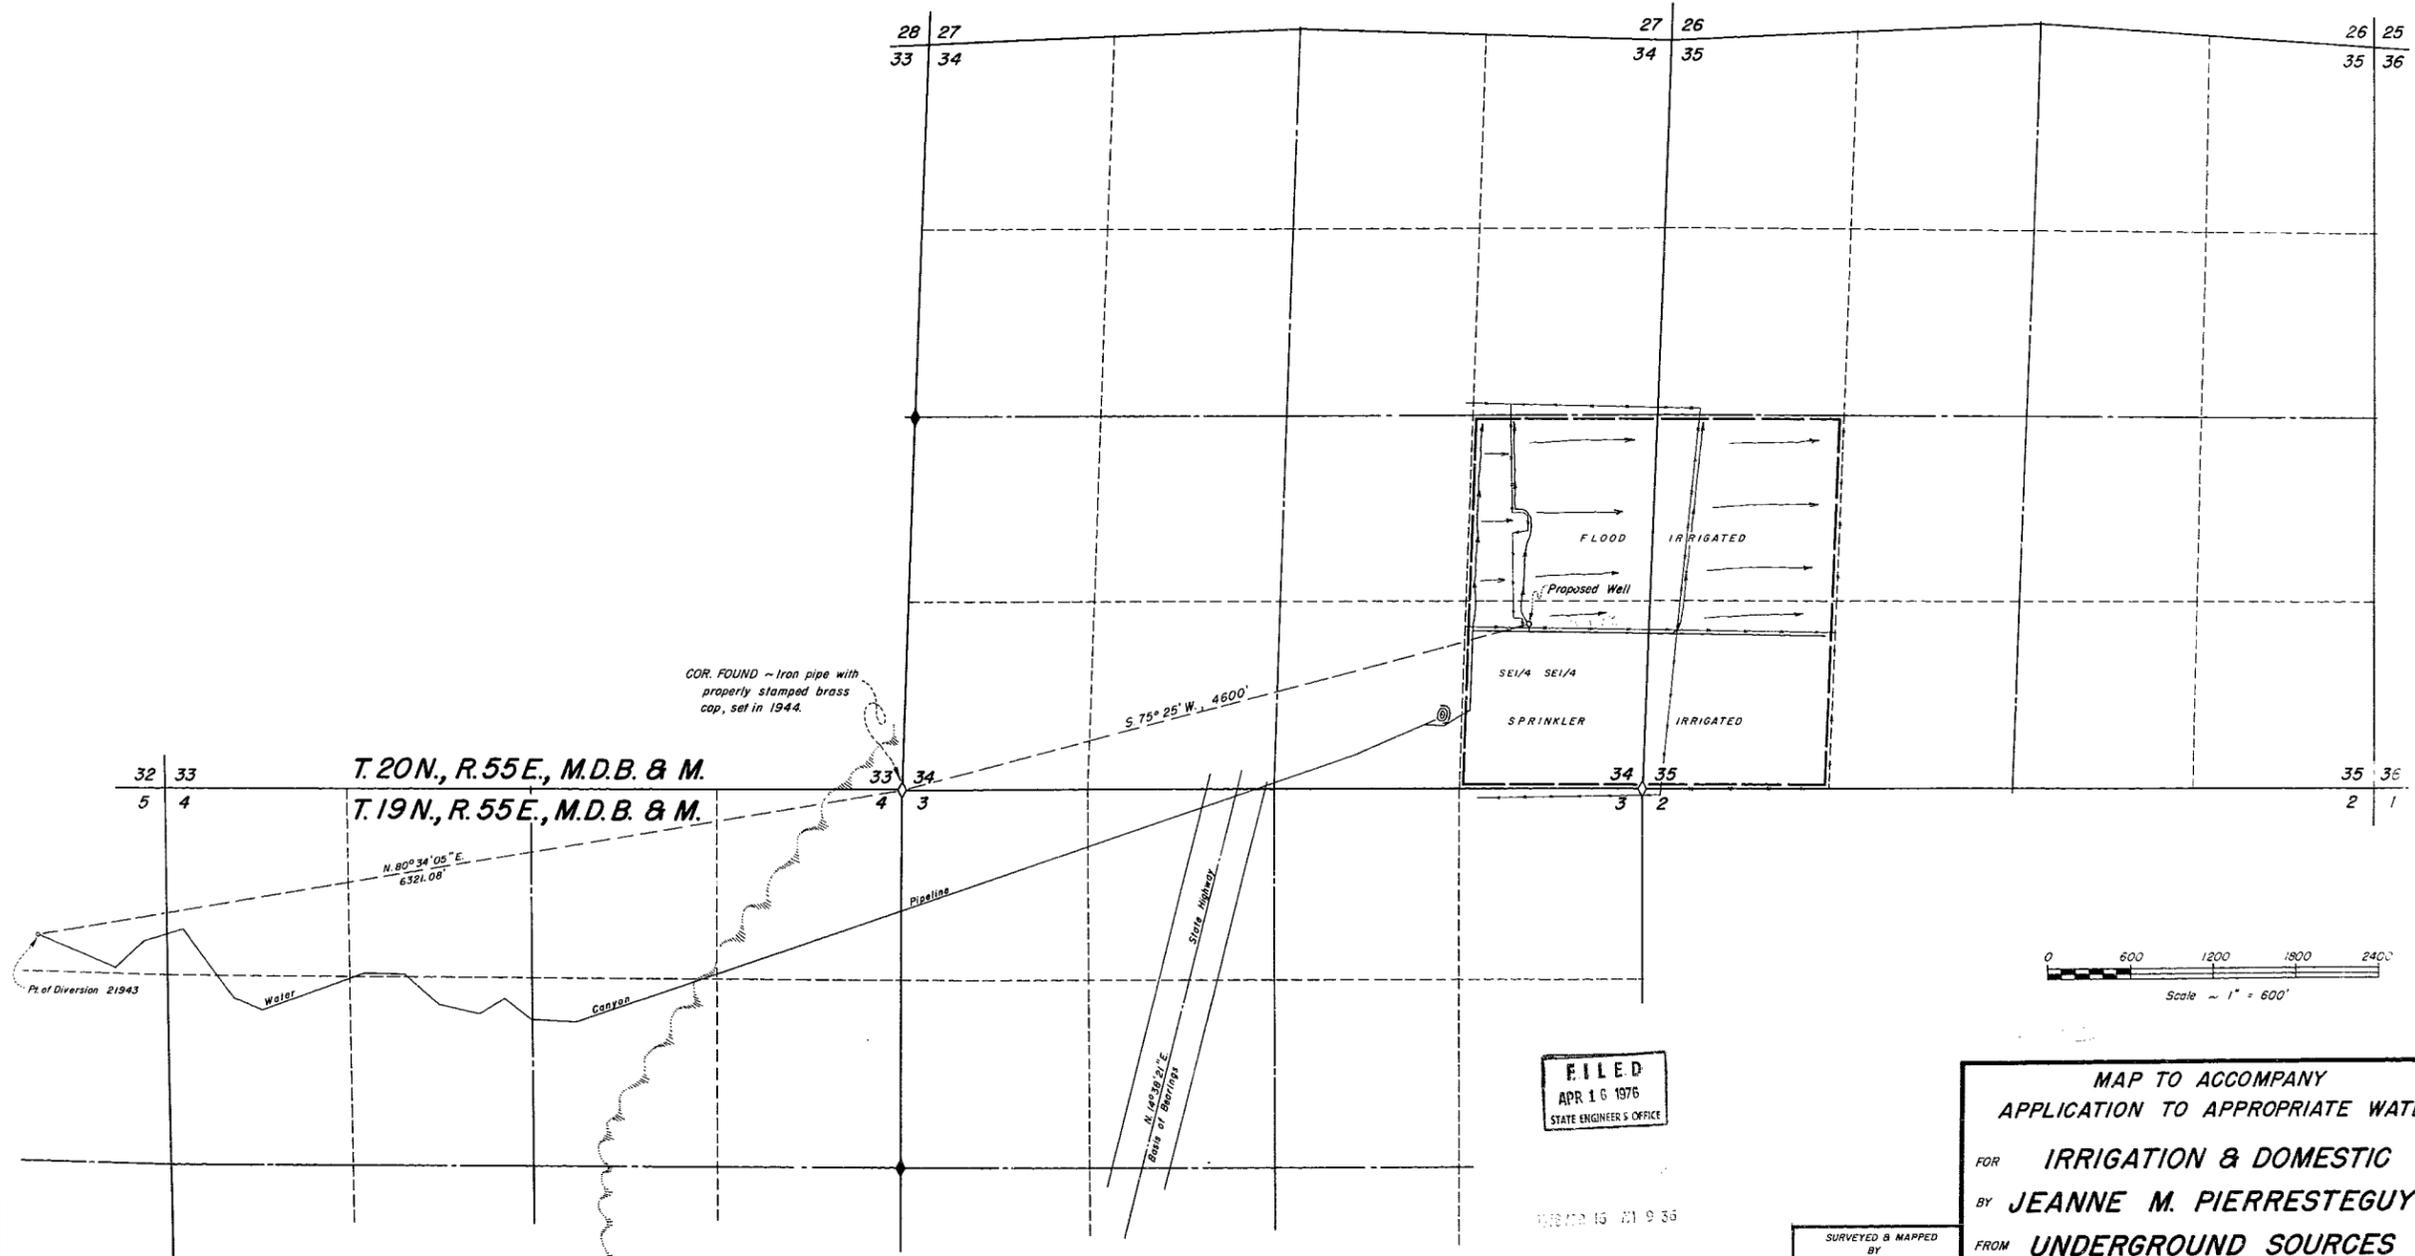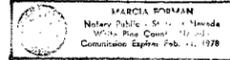

FILED
APR 16 1976
STATE ENGINEER'S OFFICE

1976 APR 16 10 19 36

SURVEYED & MAPPED
BY
BOUNDY & FORMAN, INC.
ELY, NEVADA
APRIL, 1976

MAP TO ACCOMPANY
APPLICATION TO APPROPRIATE WATER
FOR
IRRIGATION & DOMESTIC
BY
JEANNE M. PIERRESTEGUY
FROM
UNDERGROUND SOURCES

30172