




STATE of NEVADA } s.s.  
CARSON CITY

I, Walter G. Reid, being first duly sworn, depose and say that this map, consisting of one sheet, has been correctly drawn to the designated scale from field notes of a survey made by me on April 21, 1976, that it truly and correctly represents the proposed location and extent of the works used to divert water from an underground source in Lyon County by Lawrence C. & Alma Masini for irrigation and domestic purposes. That the proposed point of diversion, the approximate location and size of the diverting channel, all reservoirs or basins, the location and names of all other works which will cross or connect with the proposed works, and the boundary of all lands, showing by 40-acre subdivisions the areas to be irrigated, are fully and correctly designated thereon.

*Walter G. Reid*  
State Water Right Surveyor

Subscribed and sworn to before me this 23<sup>rd</sup> day of April, 1976.

*Jean Williams*

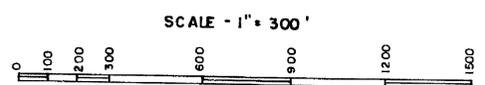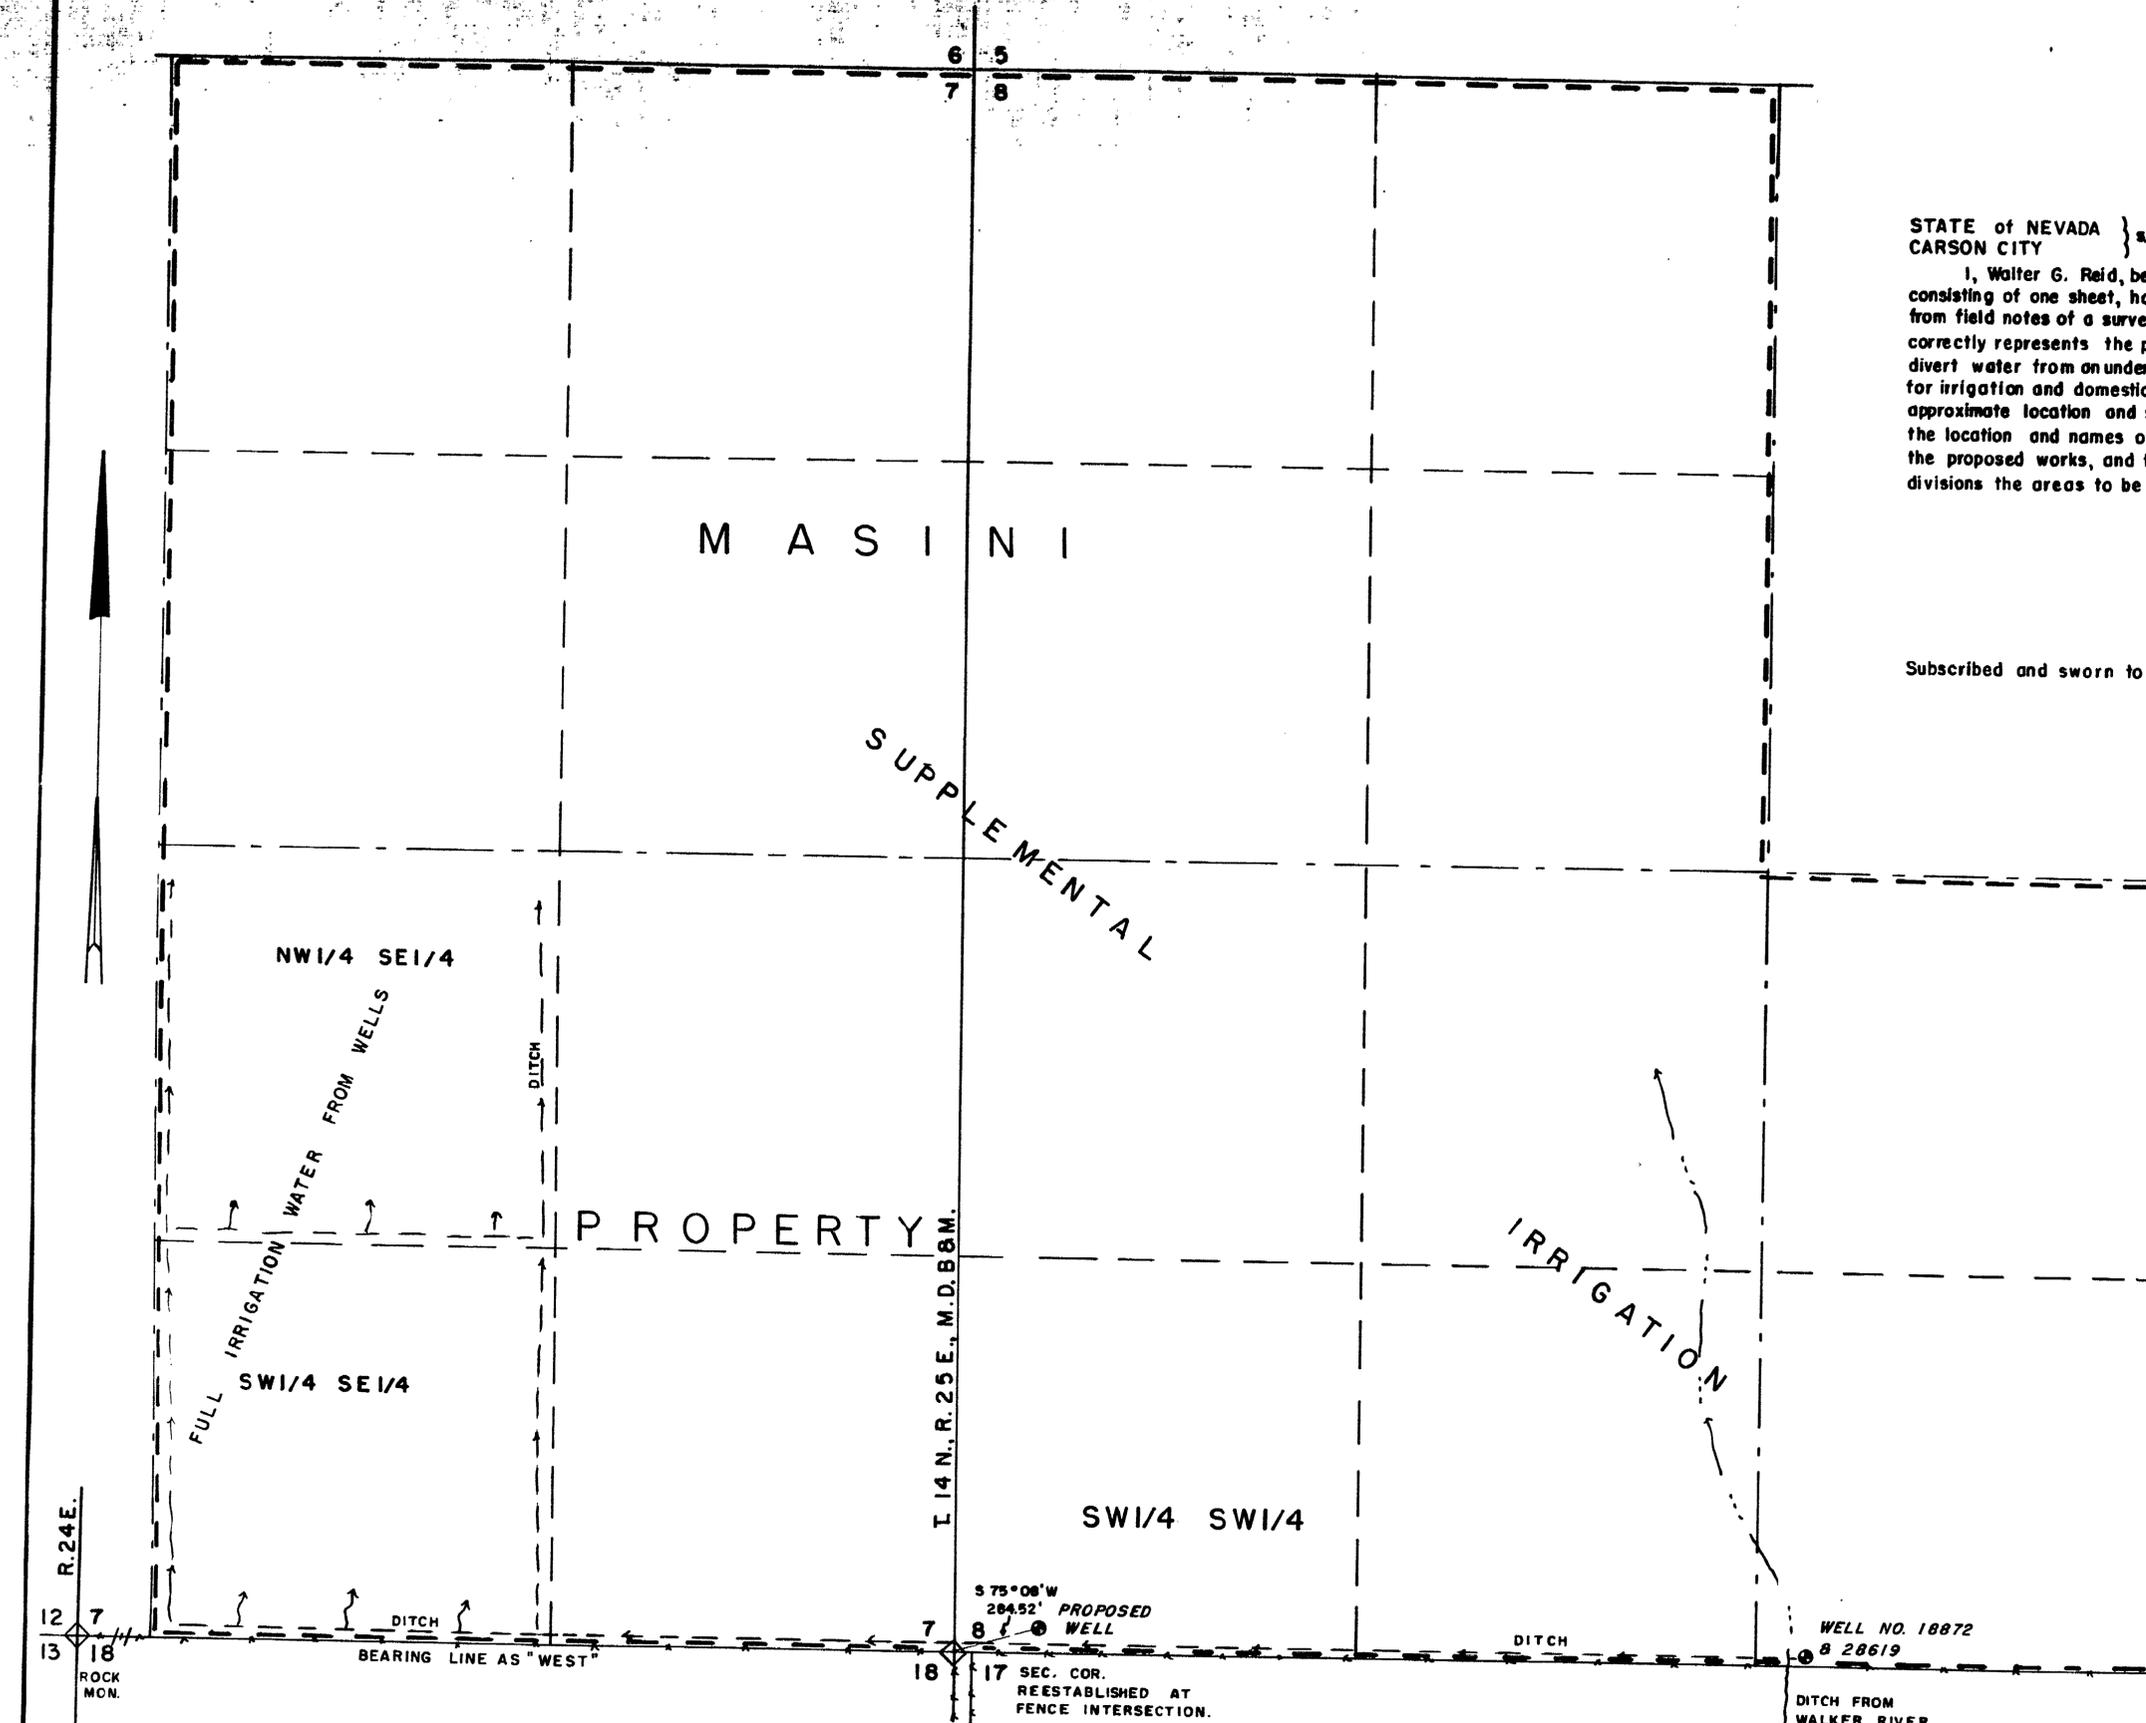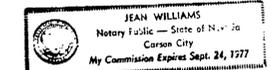

FILED  
APR 23 1976  
STATE ENGINEER'S OFFICE

1976 APR 23 PM 2 42

MAP  
TO ACCOMPANY APPLICATION  
TO APPROPRIATE WATER FOR  
IRRIGATION AND DOMESTIC BY  
LAWRENCE C. MASINI & ALMA MASINI  
FROM UNDERGROUND SOURCE

30191